


FINAL	DATE
SURVEYED	
PLOTTED	
NOTE BOOK	
AREAS CHECKED	

ORIGINAL	DATE
SURVEY	
PLOTTED	
NOTE BOOK	
AREAS CHECKED	

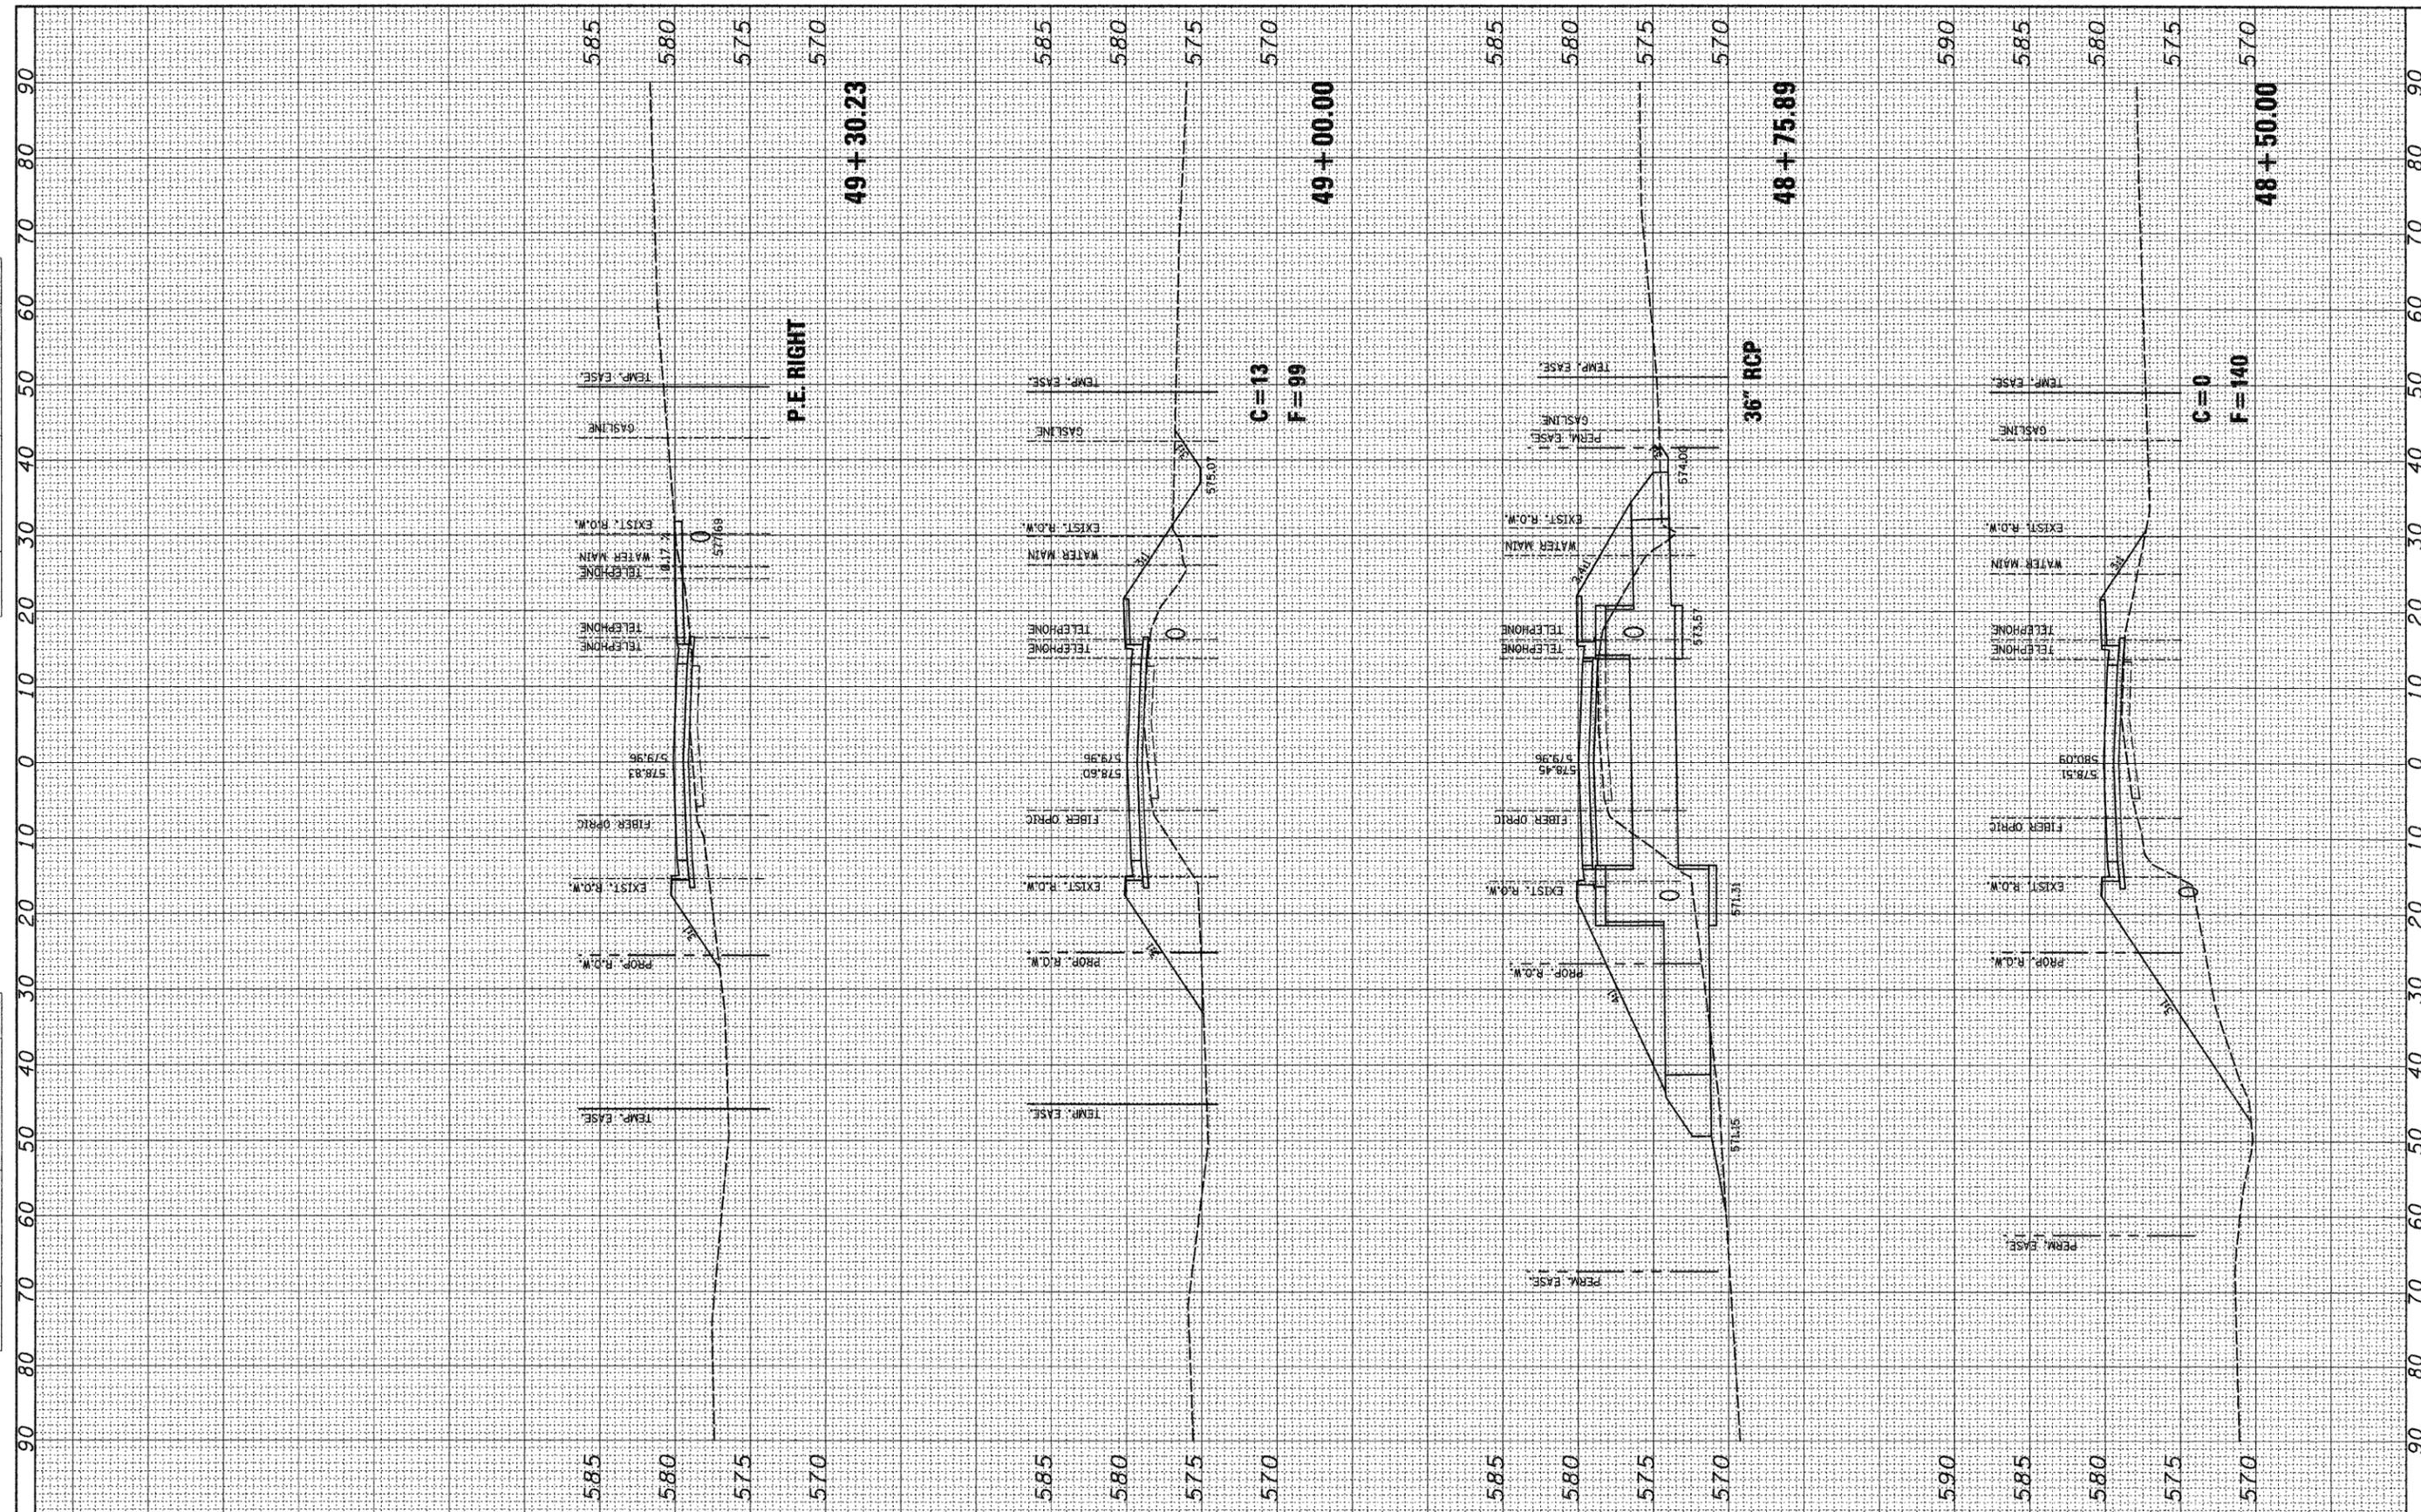

FILE NAME =
#FILEL#

USER NAME = jheuerman
PLOT SCALE = #SCALE#
PLOT DATE = 01/22/2009

DESIGNED	-	REVISED	-
DRAWN	-	REVISED	-
CHECKED	-	REVISED	-
DATE	-	REVISED	-

**STATE OF ILLINOIS
DEPARTMENT OF TRANSPORTATION**

SCALE: SHEET NO. OF SHEETS STA. 48+50.0000 TO STA. 49+30.2318

F.A. RTE.	SECTION	COUNTY	TOTAL SHEETS	SHEET NO.
			81	64
FED. ROAD DIST. NO. [ILLINOIS] FED. AID PROJECT			CONTRACT NO. 97368	