




F.A.P. RTE.	SECTION	COUNTY	TOTAL SHEETS	SHEET NO.
786	(109) BR	LASALLE	351	95
STA. 67+62.59		TO STA. 68+98.37		
FED. ROAD DIST. NO.		ILLINOIS FED. AID PROJECT		

ILLINOIS ROUTE 170 NORTH STAGE I - PHASE 2

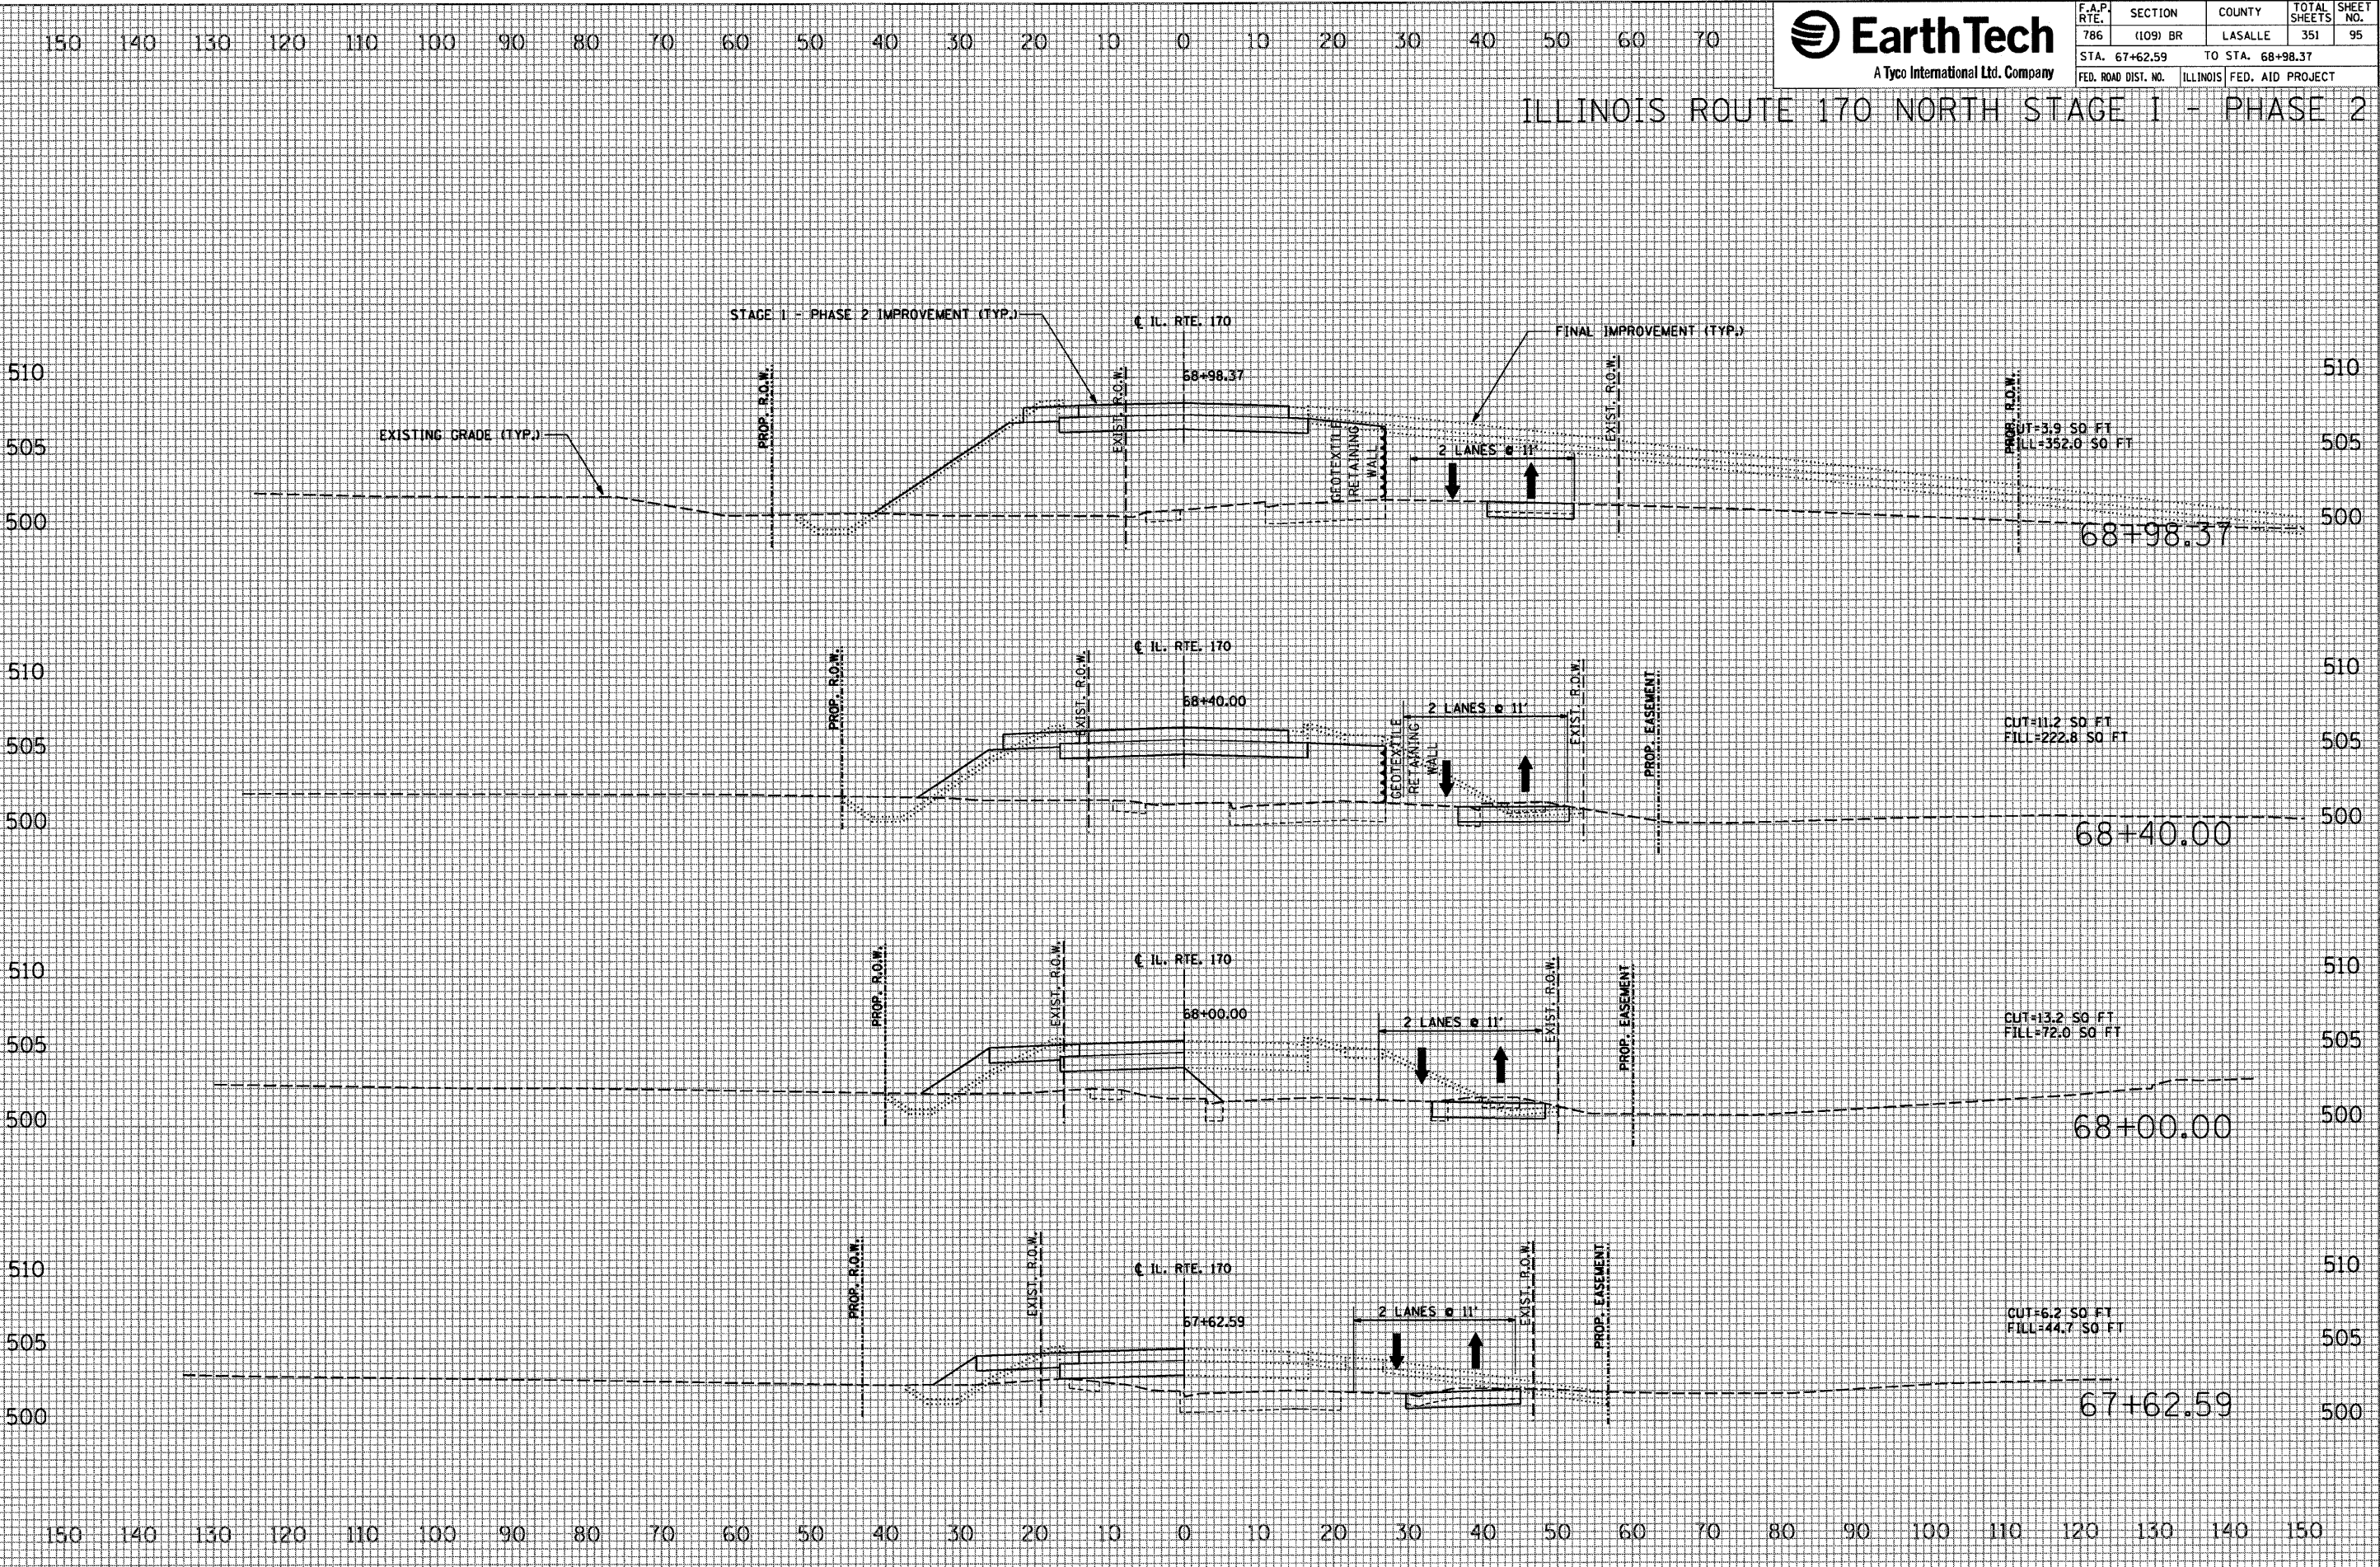

DATE	BY

DATE	BY

PLOT DATE = 10/1/2007
 FILE NAME = #FILEL8
 PLOT SCALE = #SCALE8
 USER NAME = Project