



EXISTING TYPICAL CROSS SECTION

STA. 1035+00 to STA. 1043+00
RESURFACING OMISSION
 STA. 1038+04.25 to STA. 1039+95.75

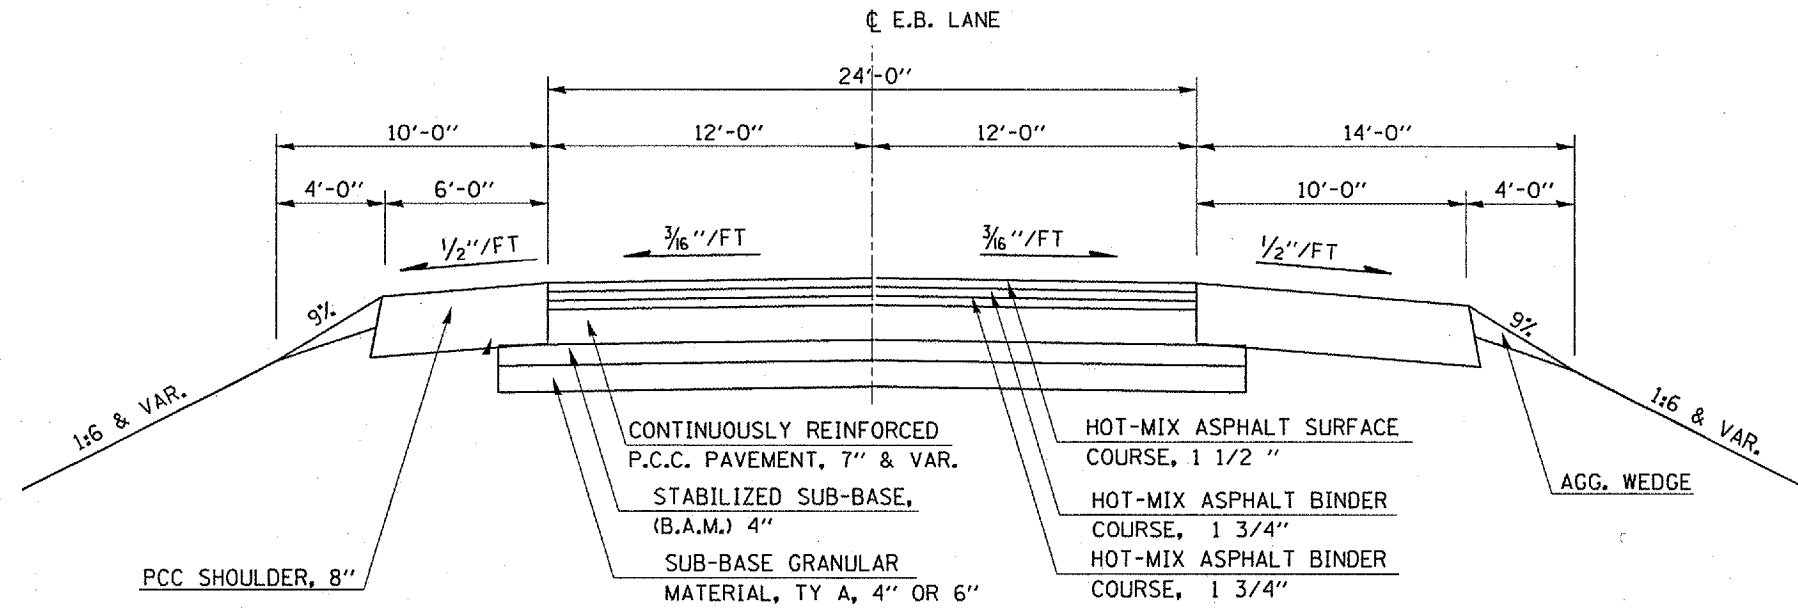

PROPOSED TYPICAL CROSS SECTION

STA. 1035+00 to STA. 1043+00
RESURFACING OMISSION
 STA. 1037+68.25 to STA. 1040+31.75

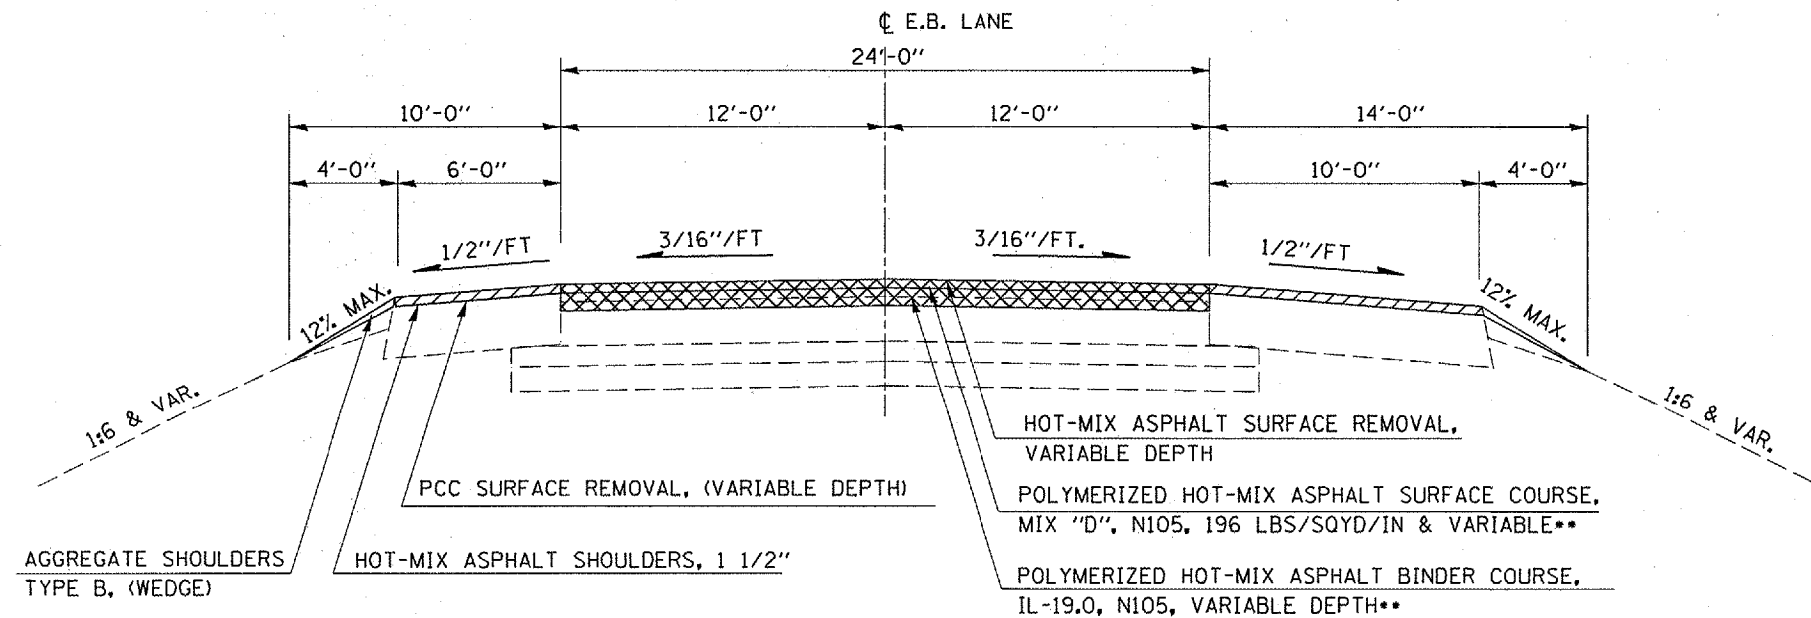

** NOTE: ALL MAINLINE HMA TO BE PLACED UTILIZING A STRINGLINE!

| | | | | | | | | | | | |
|---|-----------------------|------------|-----------|---|--|---|-------------|---|--------------|-----------|--|
| FILE NAME = | USER NAME = collierbw | DESIGNED - | REVISED - | STATE OF ILLINOIS DEPARTMENT OF TRANSPORTATION | I-74 OVER KICKAPOO CREEK - TYPICALS | F.A.I. RTE. | SECTION | COUNTY | TOTAL SHEETS | SHEET NO. | |
| c:\projects\d505207 (v8)\70672_typicals.dgn | | DRAWN - | REVISED - | | | 74 | (57-22)BR-3 | MCLEAN | 49 | 7 | |
| PLOT SCALE = 44,0000 1 / IN. | | CHECKED - | REVISED - | | | SCALE: SHEET NO. OF SHEETS STA. TO STA. | | FED. ROAD DIST. NO. ILLINOIS FED. AID PROJECT | | | |
| PLOT DATE = 12/21/2007 | | DATE - | REVISED - | | | CONTRACT NO. 70672 | | | | | |