


F.A.P. RTE.	SECTION	COUNTY	TOTAL SHEETS	SHEET NO.
71	151	DEWITT	20	7
STA. 2302+00		TO STA. 2307+00		
FED. ROAD DIST. NO.	ILLINOIS	FED. AID PROJECT		

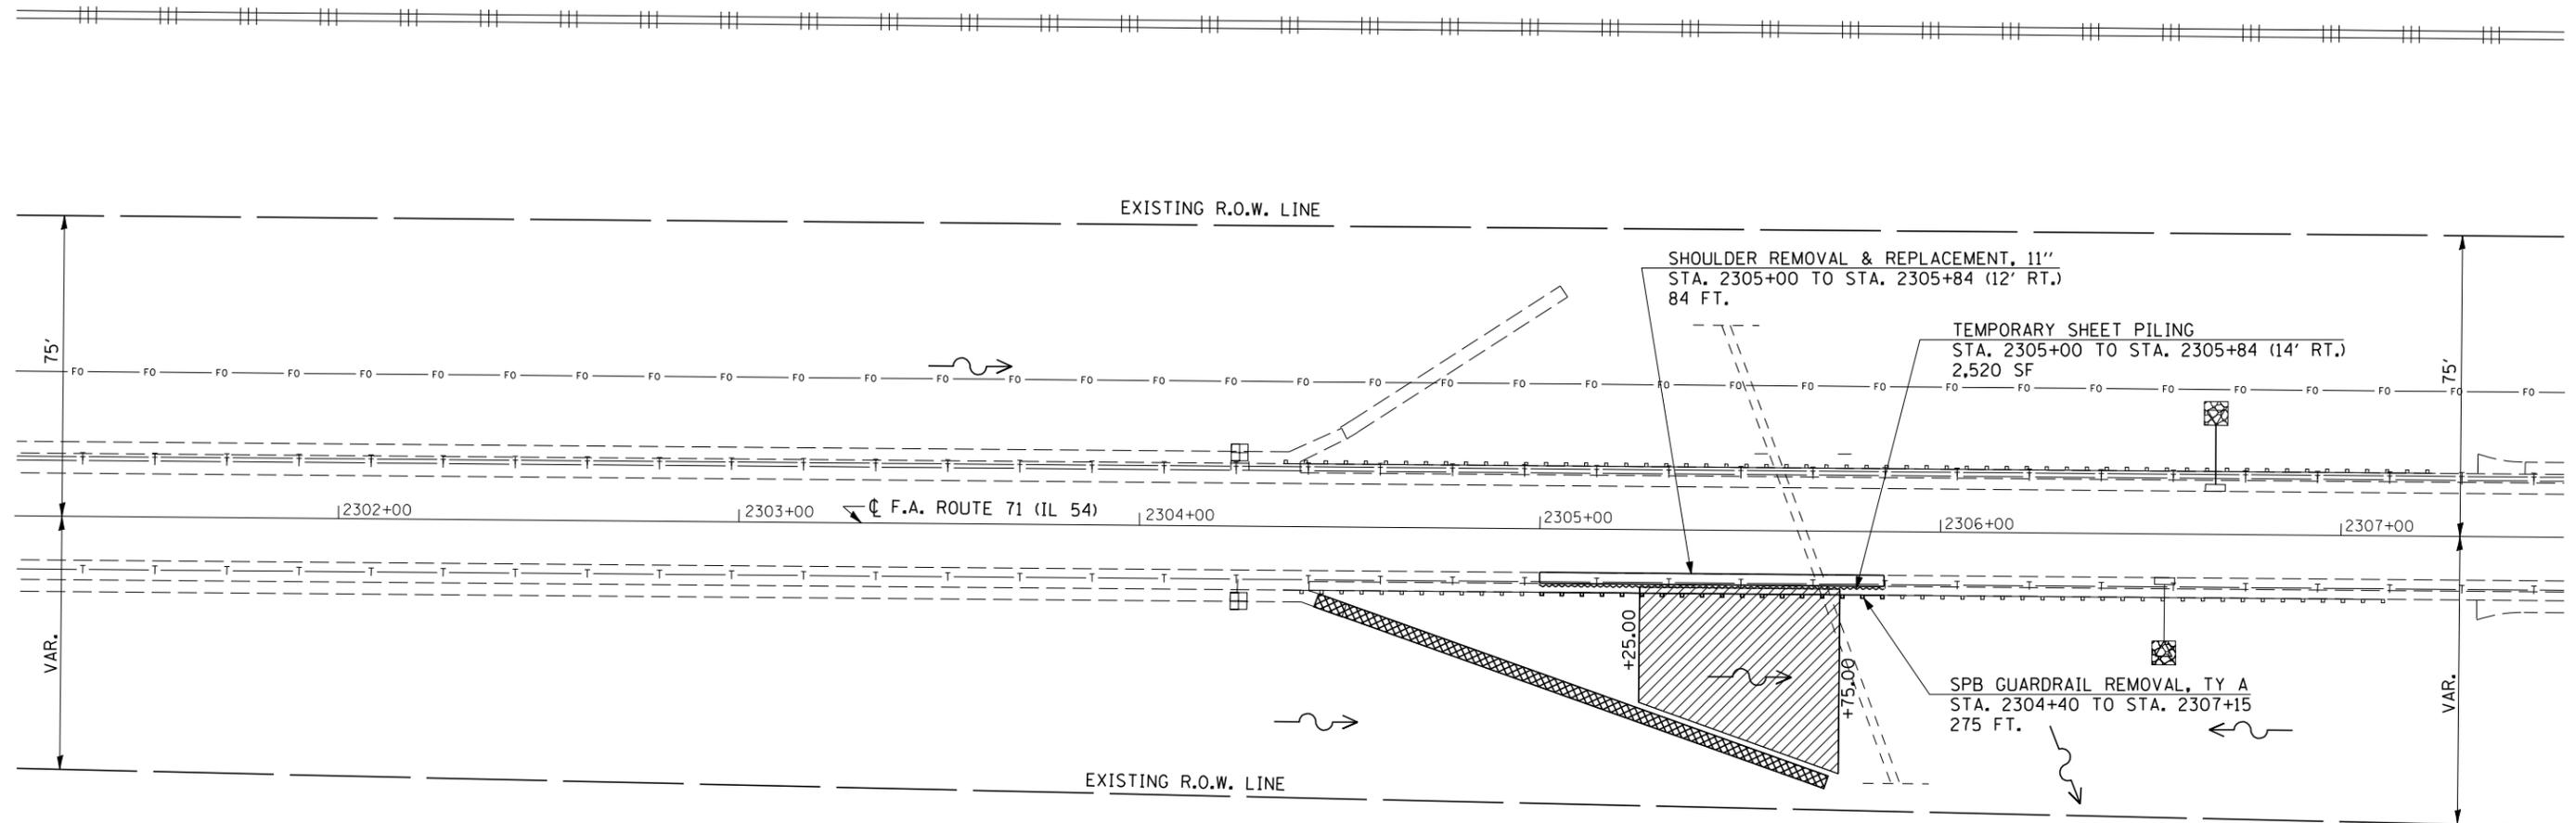

EARTHWORK SCHEDULE

STATION	EARTH EX. CU YDS	SUITABLE EXCAVATION CUYDS	FURNISHED EX. CUYDS
2304+25			
	0.9	0.0	0.0
2304+50			
	11.7	0.0	0.0
2304+75			
	11.6	0.0	7.8
2305+00			
	138.8	0.0	203.9
2305+25			
	308.9	0.0	444.1
2305+50			
	384.6	0.0	488.7
2305+75			
	213.9	0.0	240.7
2306+00			
TOTAL	1070.5		1385.3

 **PAVED DITCH REMOVAL (44004000)**
 STA. 2304+25 TO STA. 2305+75 RT.
 160 FT.

 **REMOVAL AND DISPOSAL OF UNSUITABLE MATERIAL (20201200)**
 STA. 2305+25 TO STA. 2305+75 RT
 1,101 CU YD.

STEEL PLATE BEAM GUARDRAIL, TYPE A (63000000)
 STA. 2305+20 TO STA 2306+95 (18' RT)
 175 FT

TRAFFIC BARRIER TERMINAL, TYPE 1 (SPL) TANGENT (63100167)
 STA. 2305+00 (19' RT)
 STA. 2307+15 (19' RT)
 2 EACH

ILLINOIS DEPARTMENT OF TRANSPORTATION

PLAN

F.A.P. 71 (IL 54)
 SECTION
 DEWITT COUNTY

SCALE: 1"=40'
 DATE: 08/23/07

DRAWN BY: R.C.
 CHECKED BY: M.L.