


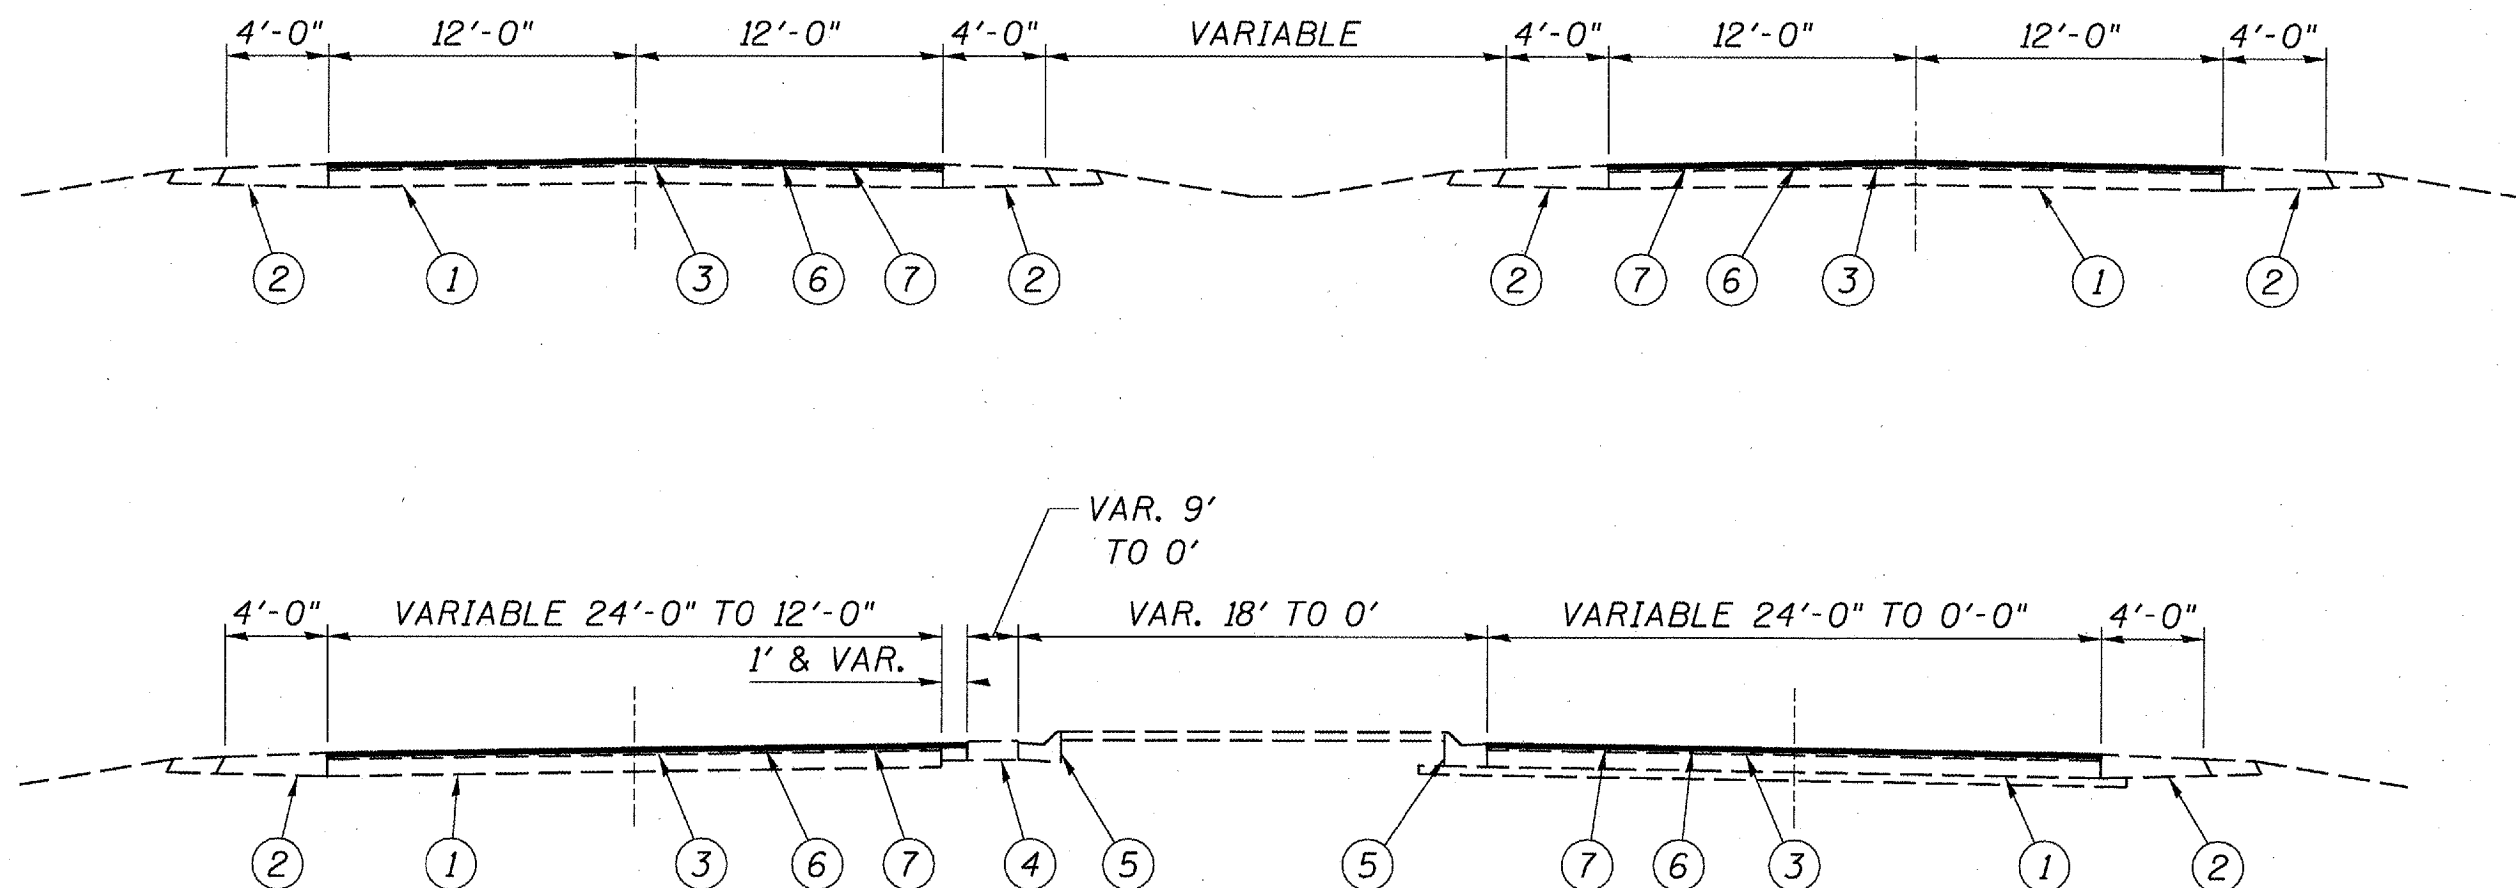

LEGEND

- 1 - EXIST. P.C.C. PAVEMENT
- 2 - EXIST. STABILIZED SHOULDER
- 3 - EXIST. H.M.A. SURFACE
- 4 - EXIST. CONC. MEDIAN
- 5 - EXIST. CURB AND GUTTER, TY. M6.12
- 6 - PROP. H.M.A. SURFACE REMOVAL 1 1/2"
- 7 - PROP. H.M.A SURFACE COURSE, MIX "D", N70 1 1/2"

TYPICAL SECTIONS  
FAU 7998 (I-55 W.F.R.)  
SECTION (110X-2)RS-3  
SANGAMON COUNTY