


CONTRACT NO. 98777				
F.A.P. RTE.	SECTION	COUNTY	TOTAL SHEETS	SHEET NO.
726	113B-2	WILLIAMSON	87	62
STA. 532+40.50		TO STA. 532+75.00		
FED. ROAD DIST. NO.		ILLINOIS FED. AID PROJECT		

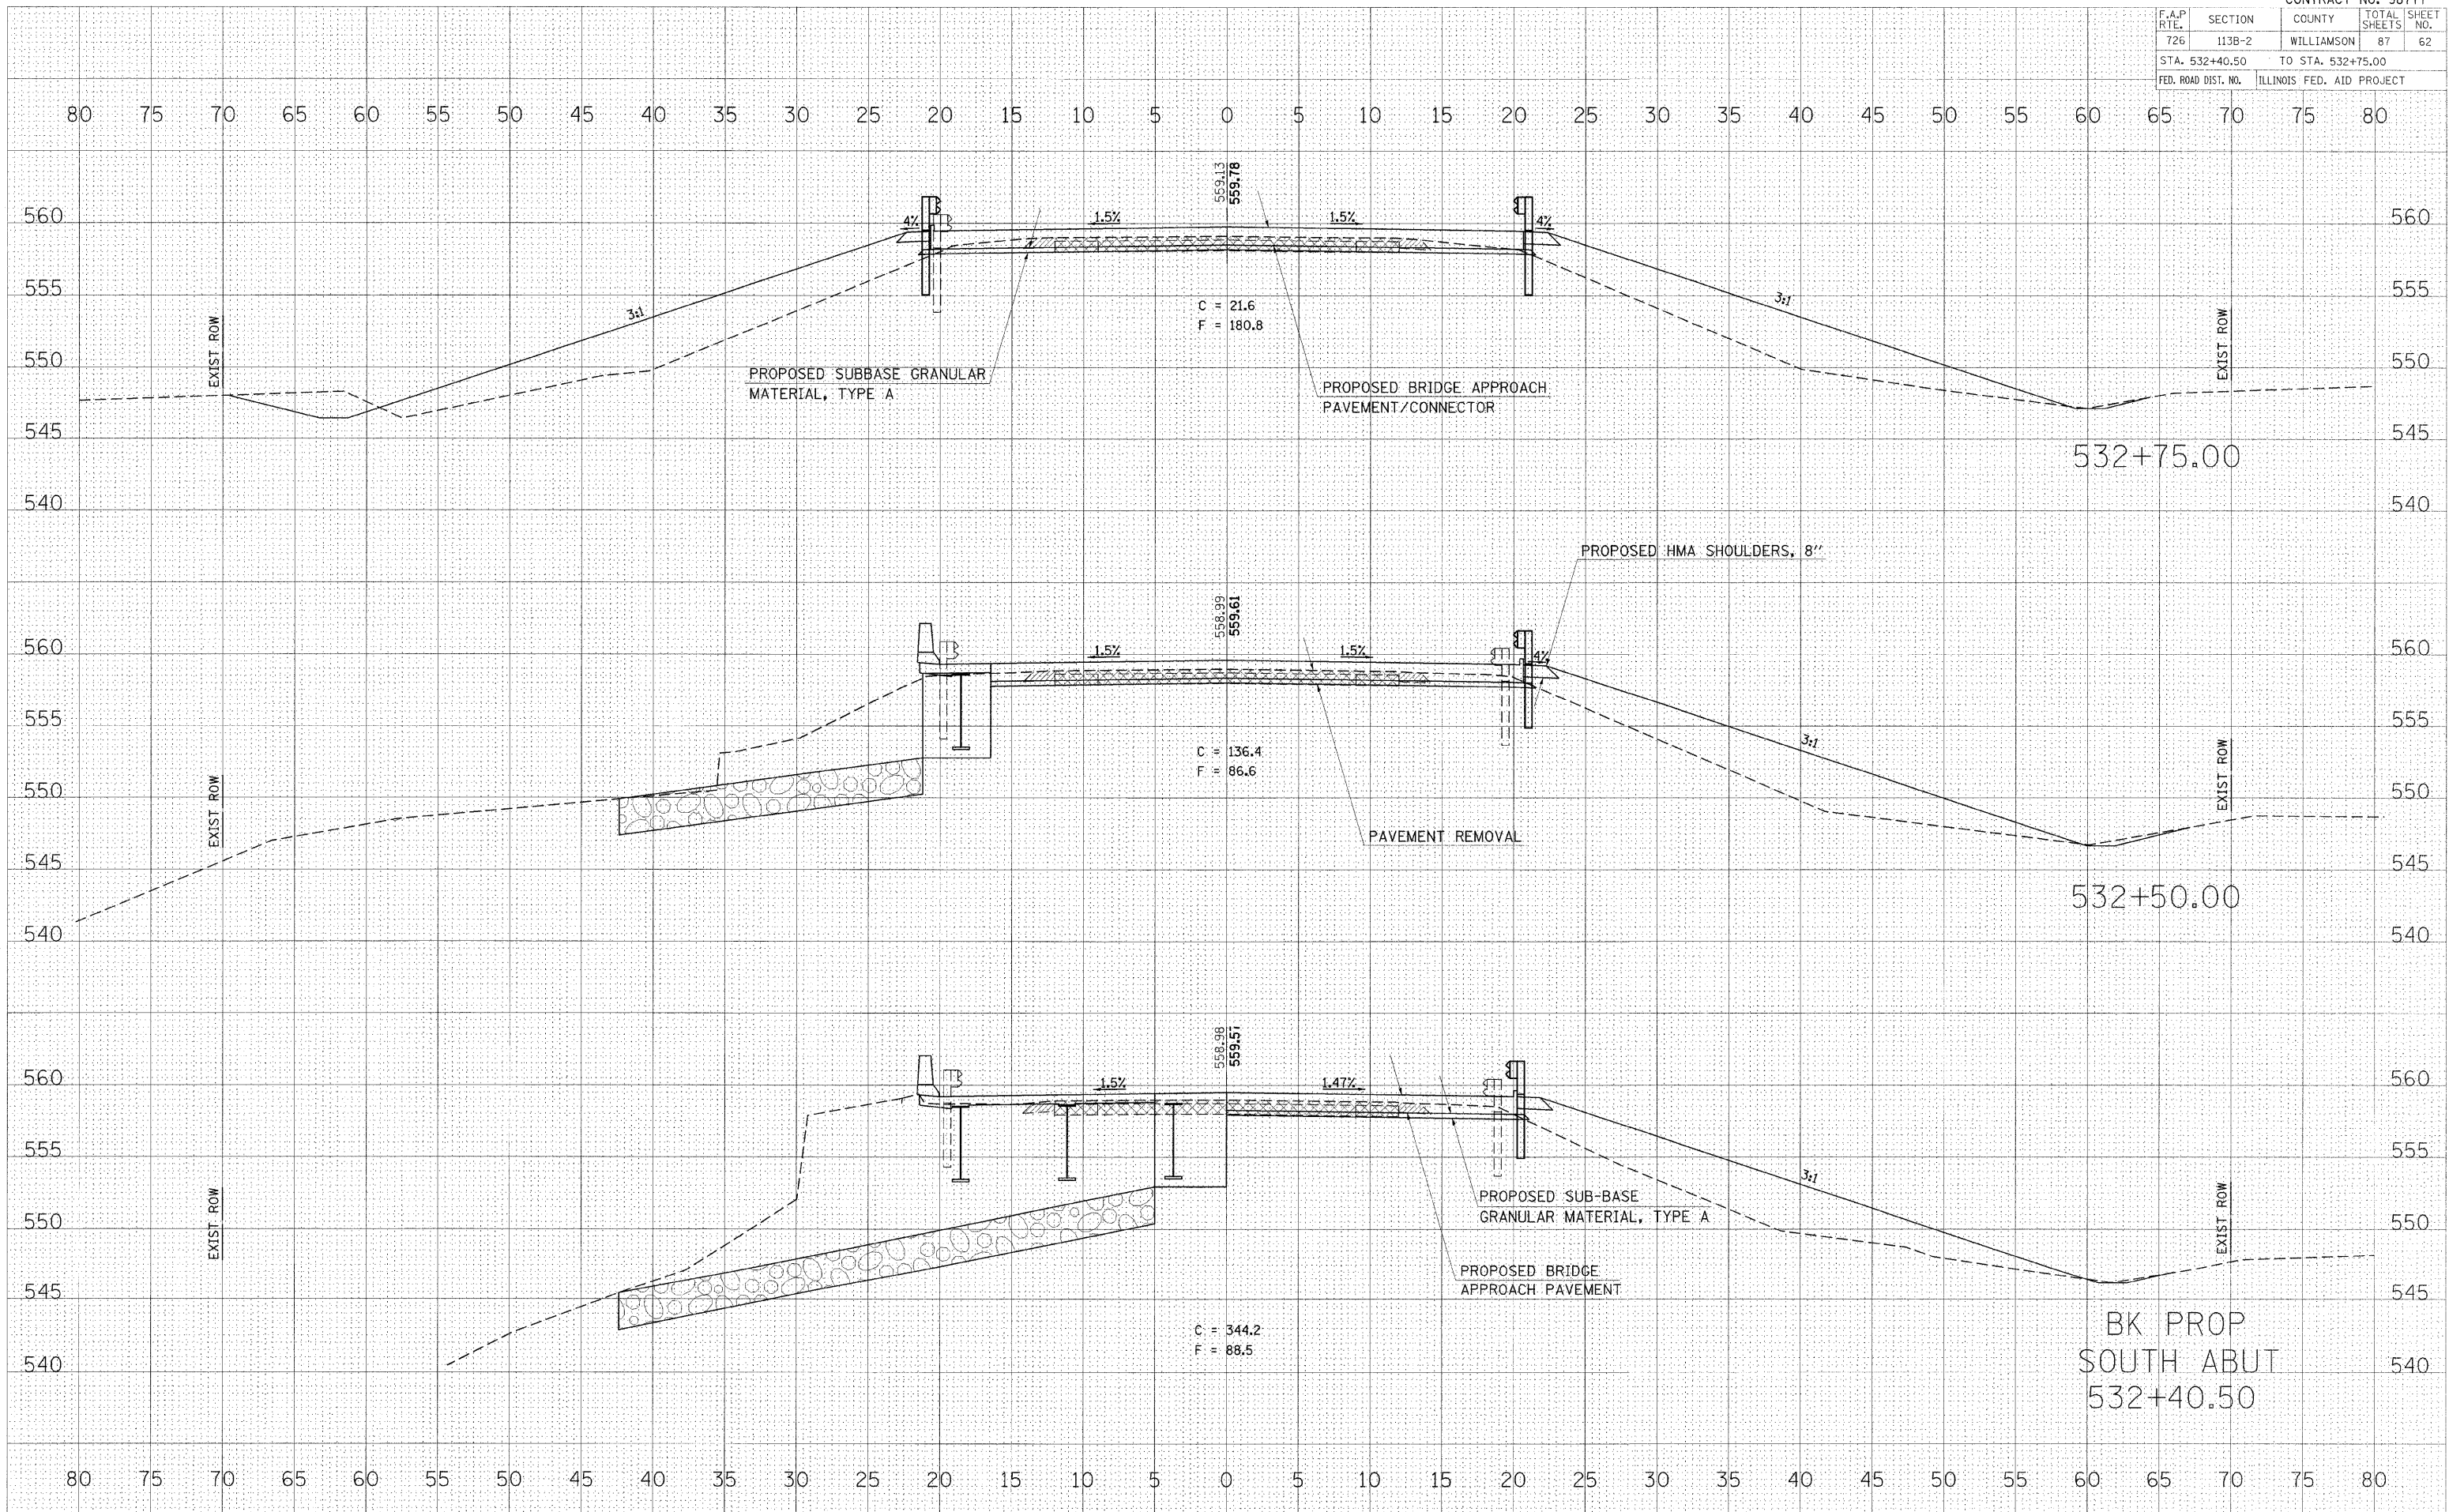

CROSS SECTIONS - IL 37 OVER LITTLE SALINE CREEK

DATE	BY
SURVEYED	DATE
PLOTTED	DATE
TEMPLATE	DATE
NOTE BOOK	DATE
AREAS CHECKED	DATE
NO.	

DATE	BY
SURVEYED	DATE
PLOTTED	DATE
TEMPLATE	DATE
NOTE BOOK	DATE
AREAS CHECKED	DATE
NO.	

PLOT DATE = 12/31/2007  
 PLOT SCALE = 1" = 20' (HORIZONTAL)  
 USER NAME = halsbach