

F.A.P. RTE.	SECTION	COUNTY	TOTAL SHEETS	SHEET NO.
400	FAP 400 23 OVERLAY	LAKE	24	1
ILLINOIS CONTRACT NO. 62U91				

STATE OF ILLINOIS
DEPARTMENT OF TRANSPORTATION

FOR INDEX OF SHEETS, SEE SHEET NO. 2

PROPOSED
HIGHWAY PLANS

F.A.P. ROUTE 400 (OLD SKOKIE ROAD)
US 41 (SKOKIE HWY.) TO WISCONSIN STATE LINE
SECTION: FAP 400 23 OVERLAY
PROJECT: STP-EKC7(738)
STANDARD OVERLAY AND NEW SHOULDERS
LAKE COUNTY


THE IMPROVEMENT IS LOCATED IN THE
VILLAGE OF WADSWORTH

TRAFFIC DATA:

2023 ADT - 1300 TO 2750 VPD
SPEED LIMIT - 45 MPH

C-91-178-23

D-91-124-23

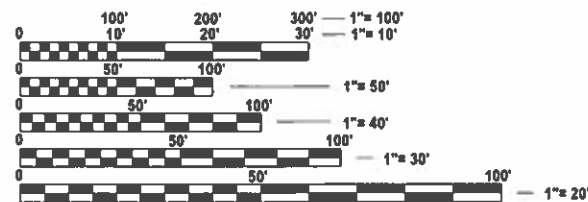


FULL SIZE PLANS HAVE BEEN PREPARED USING STANDARD
ENGINEERING SCALES. REDUCED SIZED PLANS WILL NOT
CONFORM TO STANDARD SCALES. IN MAKING MEASUREMENTS
ON REDUCED PLANS, THE ABOVE SCALES MAY BE USED.

J.U.L.I.E.
JOINT UTILITY LOCATION INFORMATION FOR EXCAVATION
1-800-892-0123
OR 811

PROJECT ENGINEER: VESELIN VELICHKOV (847) 705-4432
PROJECT MANAGER: FAWAD AQUEEL

CONTRACT NO. 62U91

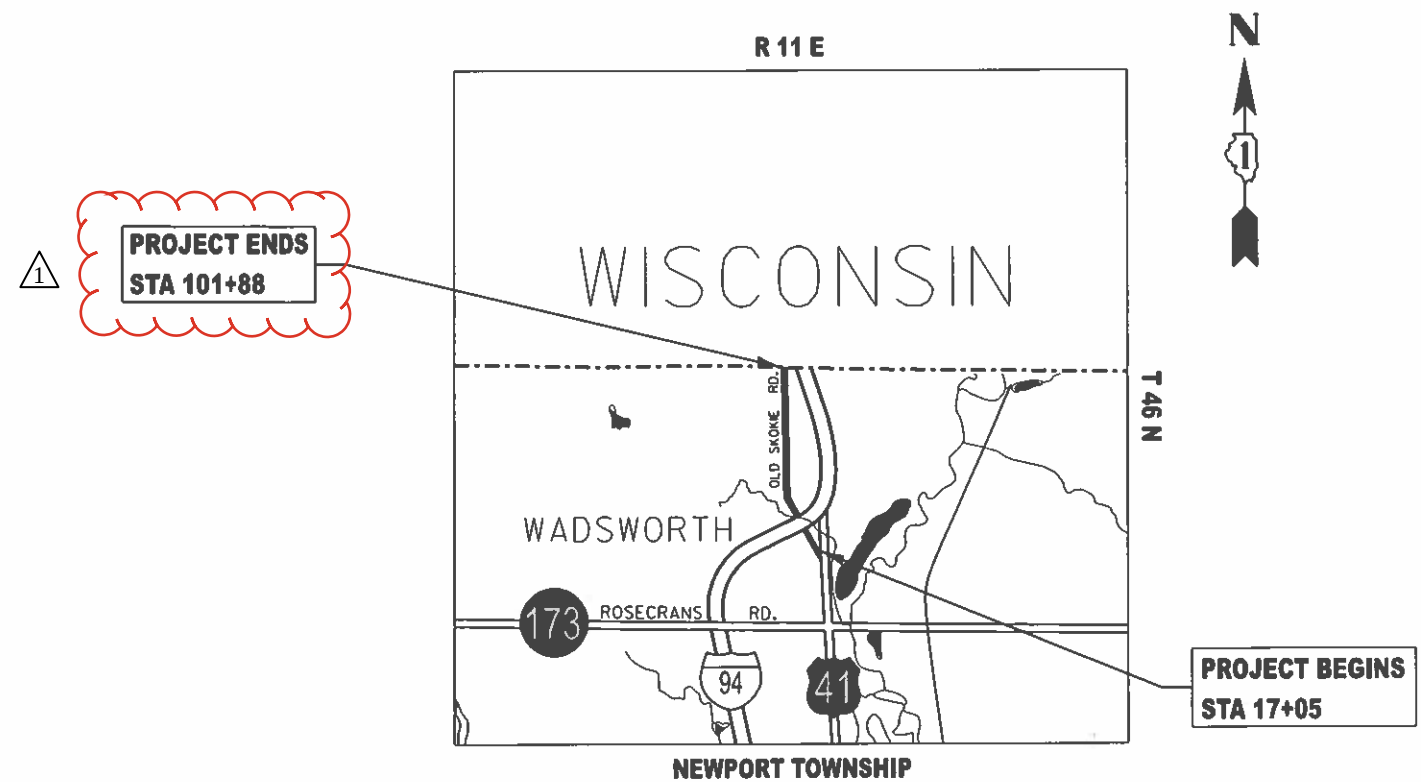

GROSS AND NET LENGTH OF PROJECT - 8483 FEET - 1.61 MILES

STATE OF ILLINOIS
DEPARTMENT OF TRANSPORTATION

SUBMITTED December 6, 2024

REGIONAL ENGINEER

ENGINEER OF DESIGN AND ENVIRONMENT



DIRECTOR OF HIGHWAYS PROJECT IMPLEMENTATION

PRINTED BY THE AUTHORITY
OF THE STATE OF ILLINOIS

REVISED SHEET 2/25/2025

[illegible]

MODEL: Old Skokie Rd - Rwy/Pk04 (Sheet)
FILE NAME: c:\pw\work\pk04\sted\pk04\Old Skokie Rd-sh-pk04.dgn

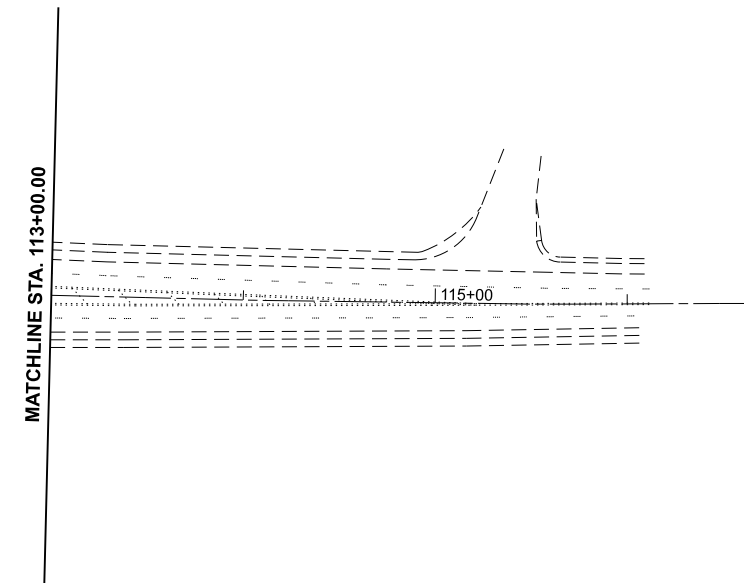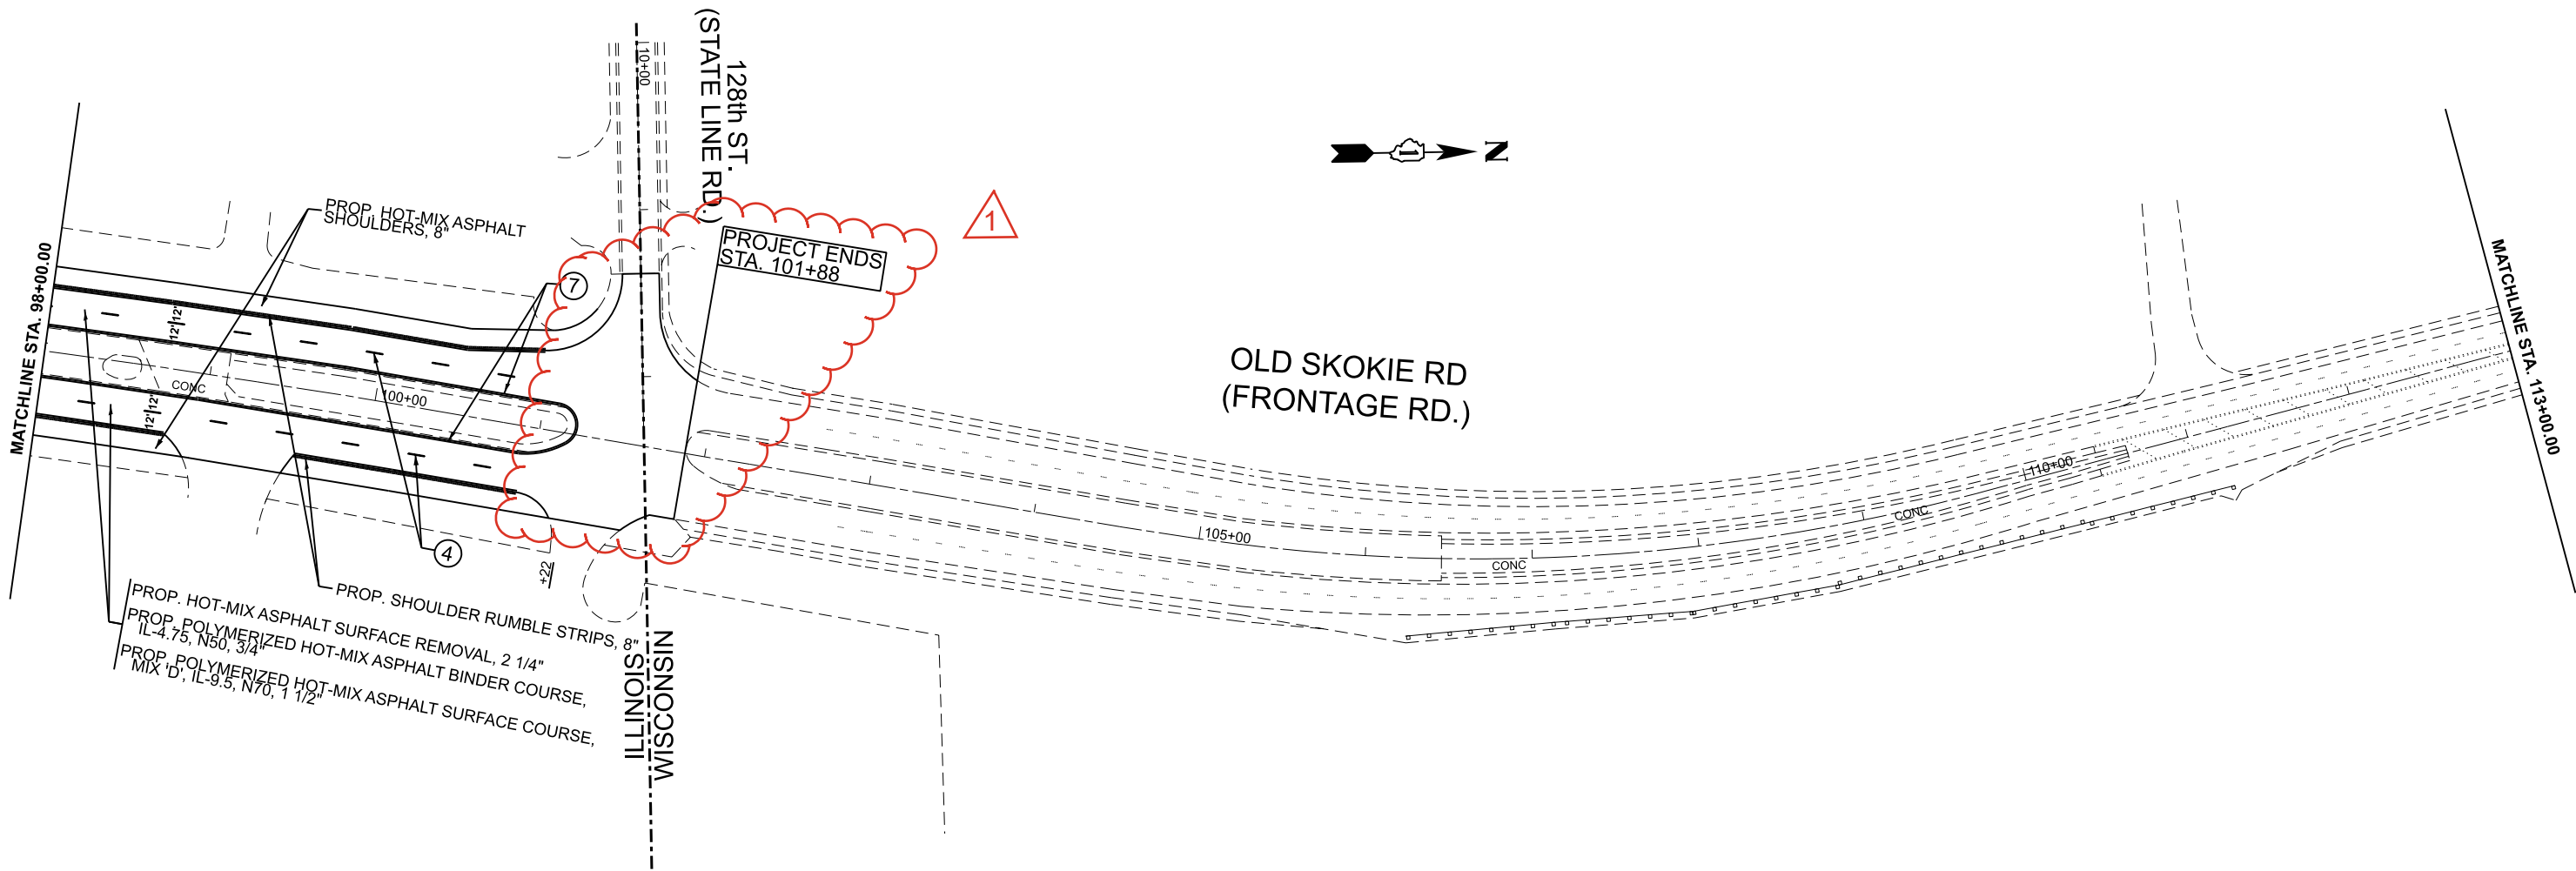

PAVEMENT MARKING LEGEND:

- | | |
|--|---|
| ① HOT-SPRAY THERMOPLASTIC PAVEMENT MARKING - SKIP DASH, 4", 10' DASH - 30' SKIP WHITE (TYP.) | ⑨ THERMOPLASTIC PAVEMENT MARKING - TURN LANE LINE, 6" WHITE (TYP.) |
| ② HOT-SPRAY THERMOPLASTIC PAVEMENT MARKING - NO PASSING ZONE LINE, 4", YELLOW (TYP.) | ⑩ THERMOPLASTIC PAVEMENT MARKING - DOTTED DASHED LINE, 6", 2' DASH - 6' SKIP WHITE (TYP.) |
| ③ HOT-SPRAY THERMOPLASTIC PAVEMENT MARKING - DOUBLE YELLOW CENTERLINE, 4" (TYP.) | ⑪ THERMOPLASTIC PAVEMENT MARKING - ISLAND EDGE LINE, 8" WHITE (TYP.) |
| ④ THERMOPLASTIC PAVEMENT MARKING - SKIP DASH, 4", 10' DASH - 30' SKIP WHITE (TYP.) | ⑫ THERMOPLASTIC PAVEMENT MARKING - DIAGONALS, 12" WHITE (TYP.) |
| ⑤ THERMOPLASTIC PAVEMENT MARKING - DOUBLE YELLOW CENTERLINE, 4" (TYP.) | ⑬ THERMOPLASTIC PAVEMENT MARKING - DIAGONALS, 12" YELLOW (TYP.) |
| ⑥ THERMOPLASTIC PAVEMENT MARKING - EDGELINE, 4" WHITE (TYP.) | ⑭ THERMOPLASTIC PAVEMENT MARKING - STOP BAR, 24" WHITE (TYP.) |
| ⑦ THERMOPLASTIC PAVEMENT MARKING - MEDIAN EDGELINE, 4" YELLOW (TYP.) | ⑮ THERMOPLASTIC PAVEMENT MARKING - LETTERS & SYMBOLS WHITE (TYP.) |
| ⑧ THERMOPLASTIC PAVEMENT MARKING - CROSSWALK, 6" WHITE (TYP.) | |

① REVISED SHEET 2/25/2025

USER NAME	= Phillip.Steed	DESIGNED	-	REVISED	- ① 2/21/2025
		DRAWN	-	REVISED	-
		CHECKED	-	REVISED	-
PLOT DATE	= 1/24/2025	DATE	-	REVISED	-

STATE OF ILLINOIS
DEPARTMENT OF TRANSPORTATION

ROADWAY AND PAVEMENT MARKING PLAN
FAP 400 (OLD SKOKIE RD.)—US 41 TO WISCONSIN STATE LINE

SCALE: 1"=50' SHEET 4 OF 4 SHEETS STA. 98+00.00 TO STA. 128+00.00

F.A.P. RTE.	SECTION	COUNTY	TOTAL SHEETS	SHEET NO.
400	FAP 400 23 OVERLAY	LAKE	24	11
CONTRACT NO. 62U91				
ILLINOIS FED. AID PROJECT				