


**PROPOSED ALLEY TYPICAL SECTION**

STA. 270 + 67.00 TO STA. 273 + 00.00  
181.6' RT.

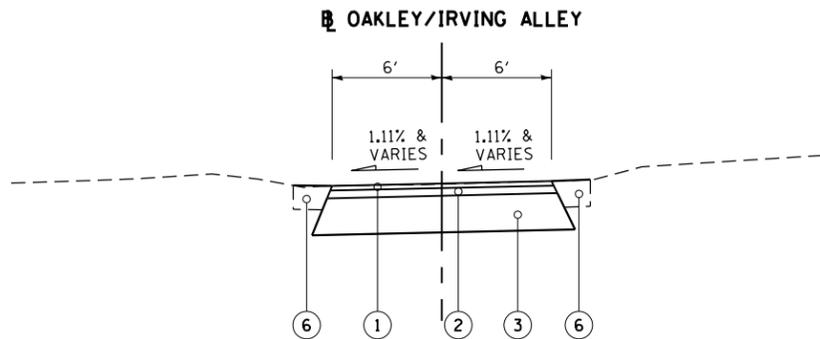

**PROPOSED ALLEY TYPICAL SECTION**

**BETWEEN OAKLEY AVE. & IRVING AVE.**


STA. 250 + 48.00 TO STA. 253 + 00.00  
183.6' LT.

**PROPOSED LEGEND**

- ① HOT-MIX ASPHALT SURFACE COURSE, MIX "C", N50, SPECIAL (1 1/2")
- ② HOT-MIX ASPHALT BINDER COURSE, IL-19.0, N50, (2 1/2")
- ③ AGGREGATE SUBGRADE IMPROVEMENT, 12"
- ④ COMBINATION CONCRETE CURB AND GUTTER, TYPE B-6.24
- ⑤ PORTLAND CEMENT CONCRETE SIDEWALK, 5"
- ⑥ TOPSOIL AND SOD OR SEED (SALT TOLERANT), SEE LANDSCAPING PLANS
- ⑦ HOT-MIX ASPHALT SURFACE COURSE, MIX "C", N50, (1")
- ⑧ HOT-MIX ASPHALT, BINDER COURSE IL-19.0, N50, (2 1/2")
- ⑨ AGGREGATE BASE COURSE, TYPE B, 8"
- ⑩ PORTLAND CEMENT CONCRETE MEDIAN SB-6.24
- ⑪ LANDSCAPING (SEE LANDSCAPING PLANS FOR DETAILS)
- ⑫ GEOTECHNICAL REINFORCEMENT (SEE PLANS FOR LOCATIONS)
- ⑬ PORTLAND CEMENT CONCRETE PAVEMENT, 9.5" (JOINTED)
- ⑭ #6 TIE BAR AT 24" CENTERS
- ⑮ LONGITUDINAL SAWED JOINT WITH #6 TIE BARS AT 30" CENTERS
- ⑯ LONGITUDINAL CONSTRUCTION JOINT WITH #6 TIE BARS AT 24" CENTERS
- ⑰ AGGREGATE SHOULDERS, TYPE A 6"

**NOTES:**


- 1. GUTTERS SHALL SLOPE IN THE SAME DIRECTION AS THE ADJACENT PAVEMENT.
- 2. 7' WIDE SIDEWALK WHEN LOCATED AT BACK OF CURB

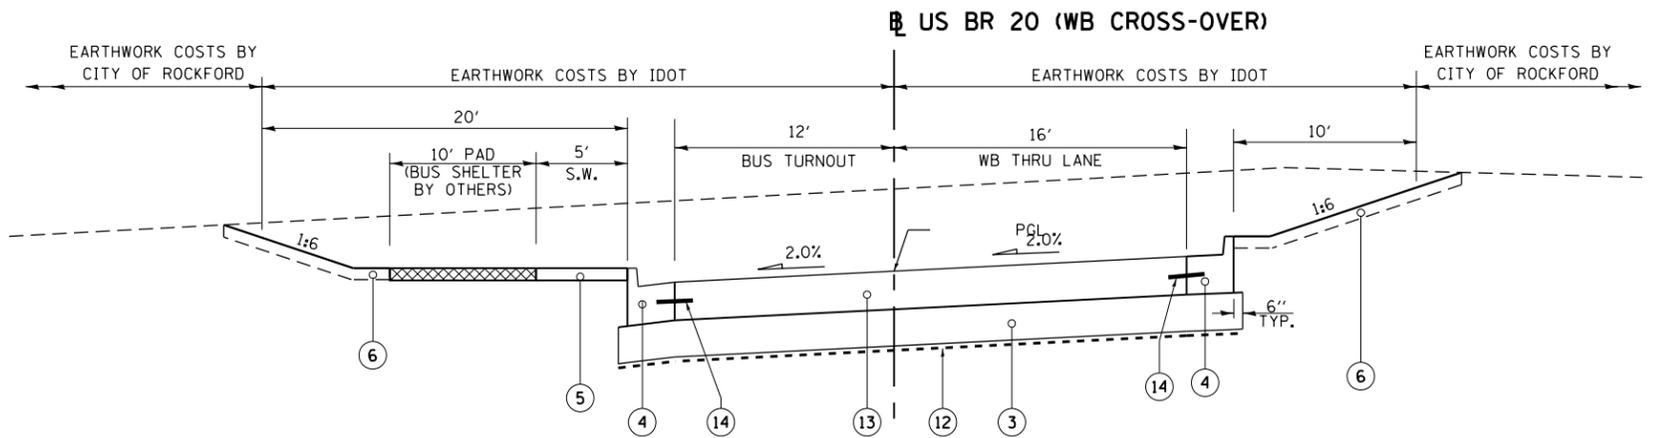

**PROPOSED TYPICAL SECTION**

**US BR 20 (WB)**  
**PROPOSED BUS TURN OUT**  
**(WB CROSS-OVER)**

STA. 3000 + 65.2 TO 3002 + 65.2

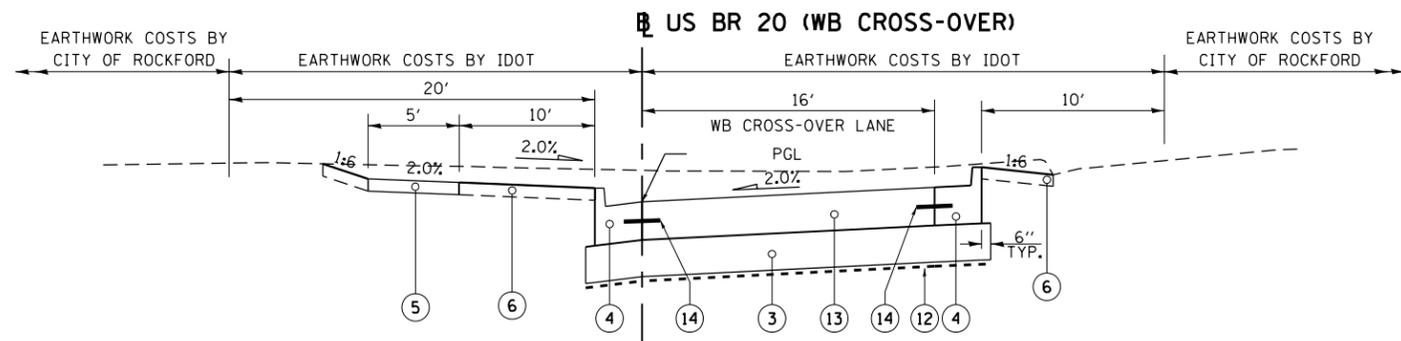

**PROPOSED TYPICAL SECTION**

**US BR 20 (WB)**  
**(WB CROSS-OVER)**

STA. 3002 + 65.2 TO 3003 + 59.3

McDonough Associates Inc.  
Engineers / Architects  
130 East Randolph Street, Chicago, Illinois 60601

FILE NAME =	USER NAME = dossdd	DESIGNED - BFH	REVISED -
et:\pwork\pwork\dot\dossdd\dms67949\0264750-sh-typical-1pgs12-21.dgn		DRAWN - BFH	REVISED -
	PLOT SCALE = 40.0000' / in.	CHECKED - RCH	REVISED -
	PLOT DATE = Mon Dec 17 13:11:40 2012	DATE - \$SUBDATE\$	REVISED -

**STATE OF ILLINOIS**  
**DEPARTMENT OF TRANSPORTATION**

**TYPICAL SECTIONS**  
**WEST STATE STREET (US BUS 20) & ALLEYS**

SCALE: SHEET NO. 6 OF 10 SHEETS STA. TO STA.

F.A.P. RTE.	SECTION	COUNTY	TOTAL SHEETS	SHEET NO.
303	41R	WINNEBAGO	327	17
CONTRACT NO. 64750			FED. ROAD DIST. NO. 2 ILLINOIS FED. AID PROJECT	

TYP-6