


- FOLLOWING PAY ITEM IS PAID BY LUMINAIRE, METAL HALIDE, HORIZONTAL MOUNT, 400 WATT, SPECIAL
- FOLLOWING PAY ITEM IS PAID BY LUMINAIRE, METAL HALIDE, HORIZONTAL MOUNT, 70 WATT, SPECIAL
- LIGHT POLE AND MAST ARM PAID UNDER THE FOLLOWING PAY ITEMS:
 LIGHT POLE, ALUMINUM, 40 FT, M.H., 6 FT, MAST ARM
 LIGHT POLE, ALUMINUM, 40 FT, M.H., 8 FT, MAST ARM
 LIGHT POLE, ALUMINUM, 40 FT, M.H., 10 FT, MAST ARM
 LIGHT POLE, ALUMINUM, 40 FT, M.H., 12 FT, MAST ARM

NOTES

1. ALL FINISHES SHALL BE BLACK TEXTURED.
2. ALL PART NUMBERS ARE LUMEC, OR APPROVED EQUALS.
3. THE FOLLOWING LIGHT POLES DO NOT HAVE TOW MH LUMINAIRE ATTACHED:
 • Y2, Y8, Y11, Y13, Y15, Y19, Y23, Y24, Y27, Y32, Y40, Y46, Y48, Y58, Y66, Y68
 • Z4, Z10, Z15, Z25, Z44, Z48, Z54, Z66.
4. SPAN LENGTH SHALL BE 6', 8', 10', OR 12'. SEE PLANS SHEETS FOR ACTUAL LENGTHS

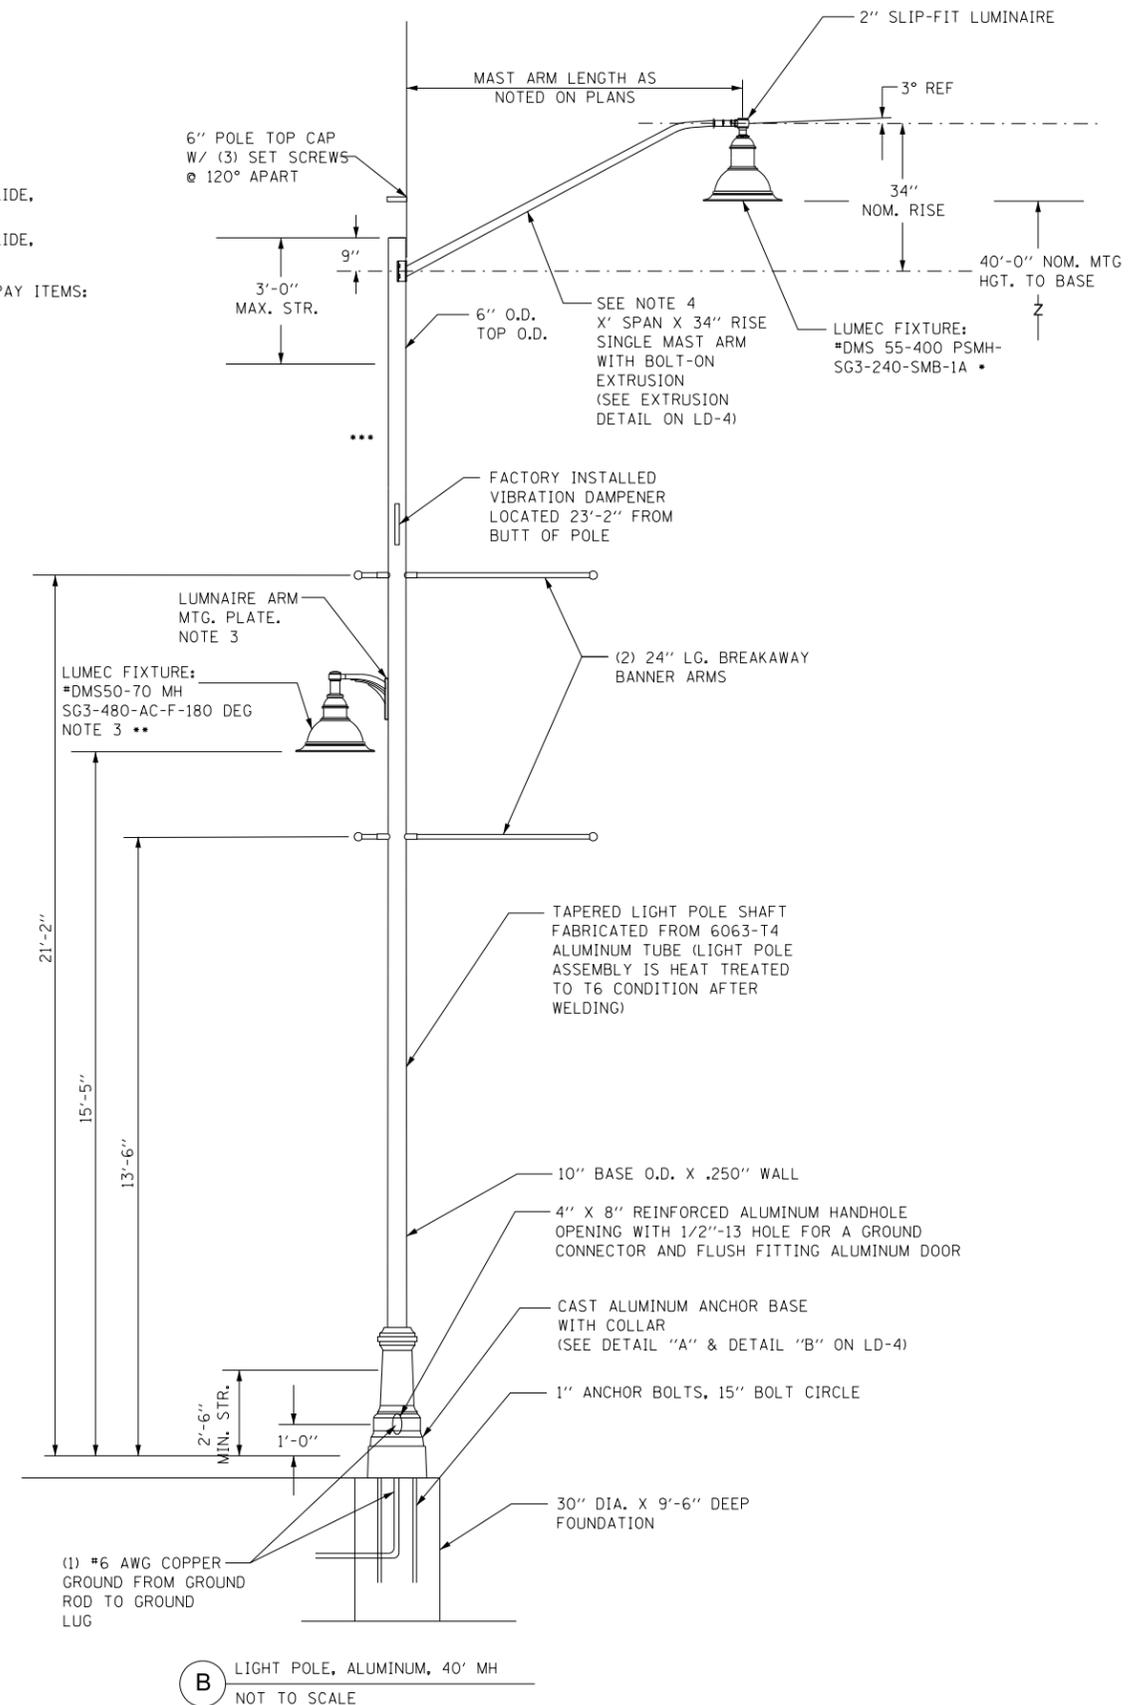

FILE NAME = \$FILES	USER NAME = dosddd	DESIGNED - DJ	REVISED -
et:\pw\work\p\dot\dosddd\0329565\0264750-sh-t-light-details.dgn		DRAWN - DJ	REVISED -
PLOT SCALE =		CHECKED - RP	REVISED -
PLOT DATE = Mon Dec 17 16:29:18 2012		DATE - 11/14/2012	REVISED -

**STATE OF ILLINOIS
DEPARTMENT OF TRANSPORTATION**

**POLES DETAILS
(1 OF 2)**

SCALE:	SHEET NO.	OF SHEETS	STA.	TO STA.
--------	-----------	-----------	------	---------

F.A.P. RTE.	SECTION	COUNTY	TOTAL SHEETS	SHEET NO.
303	41R	WINNEBAGO	327	236
CONTRACT NO. 64750				
FED. ROAD DIST. NO. 2 ILLINOIS FED. AID PROJECT				