


PAVEMENT REMOVAL INFORMATION

LOCATION	FROM		TO		EXISTING PAVEMENT	SOURCE
	FROM	TO	FROM	TO		
IL 2	STA 360+00	STA 371+00			3" ASPHALT ON 9" CONCRETE	EST
IL 2	STA 371+00	STA 373+00			3" ASPHALT ON 10" CONCRETE	EST & OLD PLANS
IL 2	STA 373+00	STA 377+00			3" ASPHALT ON 9" CONCRETE	EST
MARCHESANO DR					2.5" ASPHALT ON 9" CONCRETE	CORE
MICHIGAN AVE					2" ASPHALT ON 7" CONCRETE	CORE

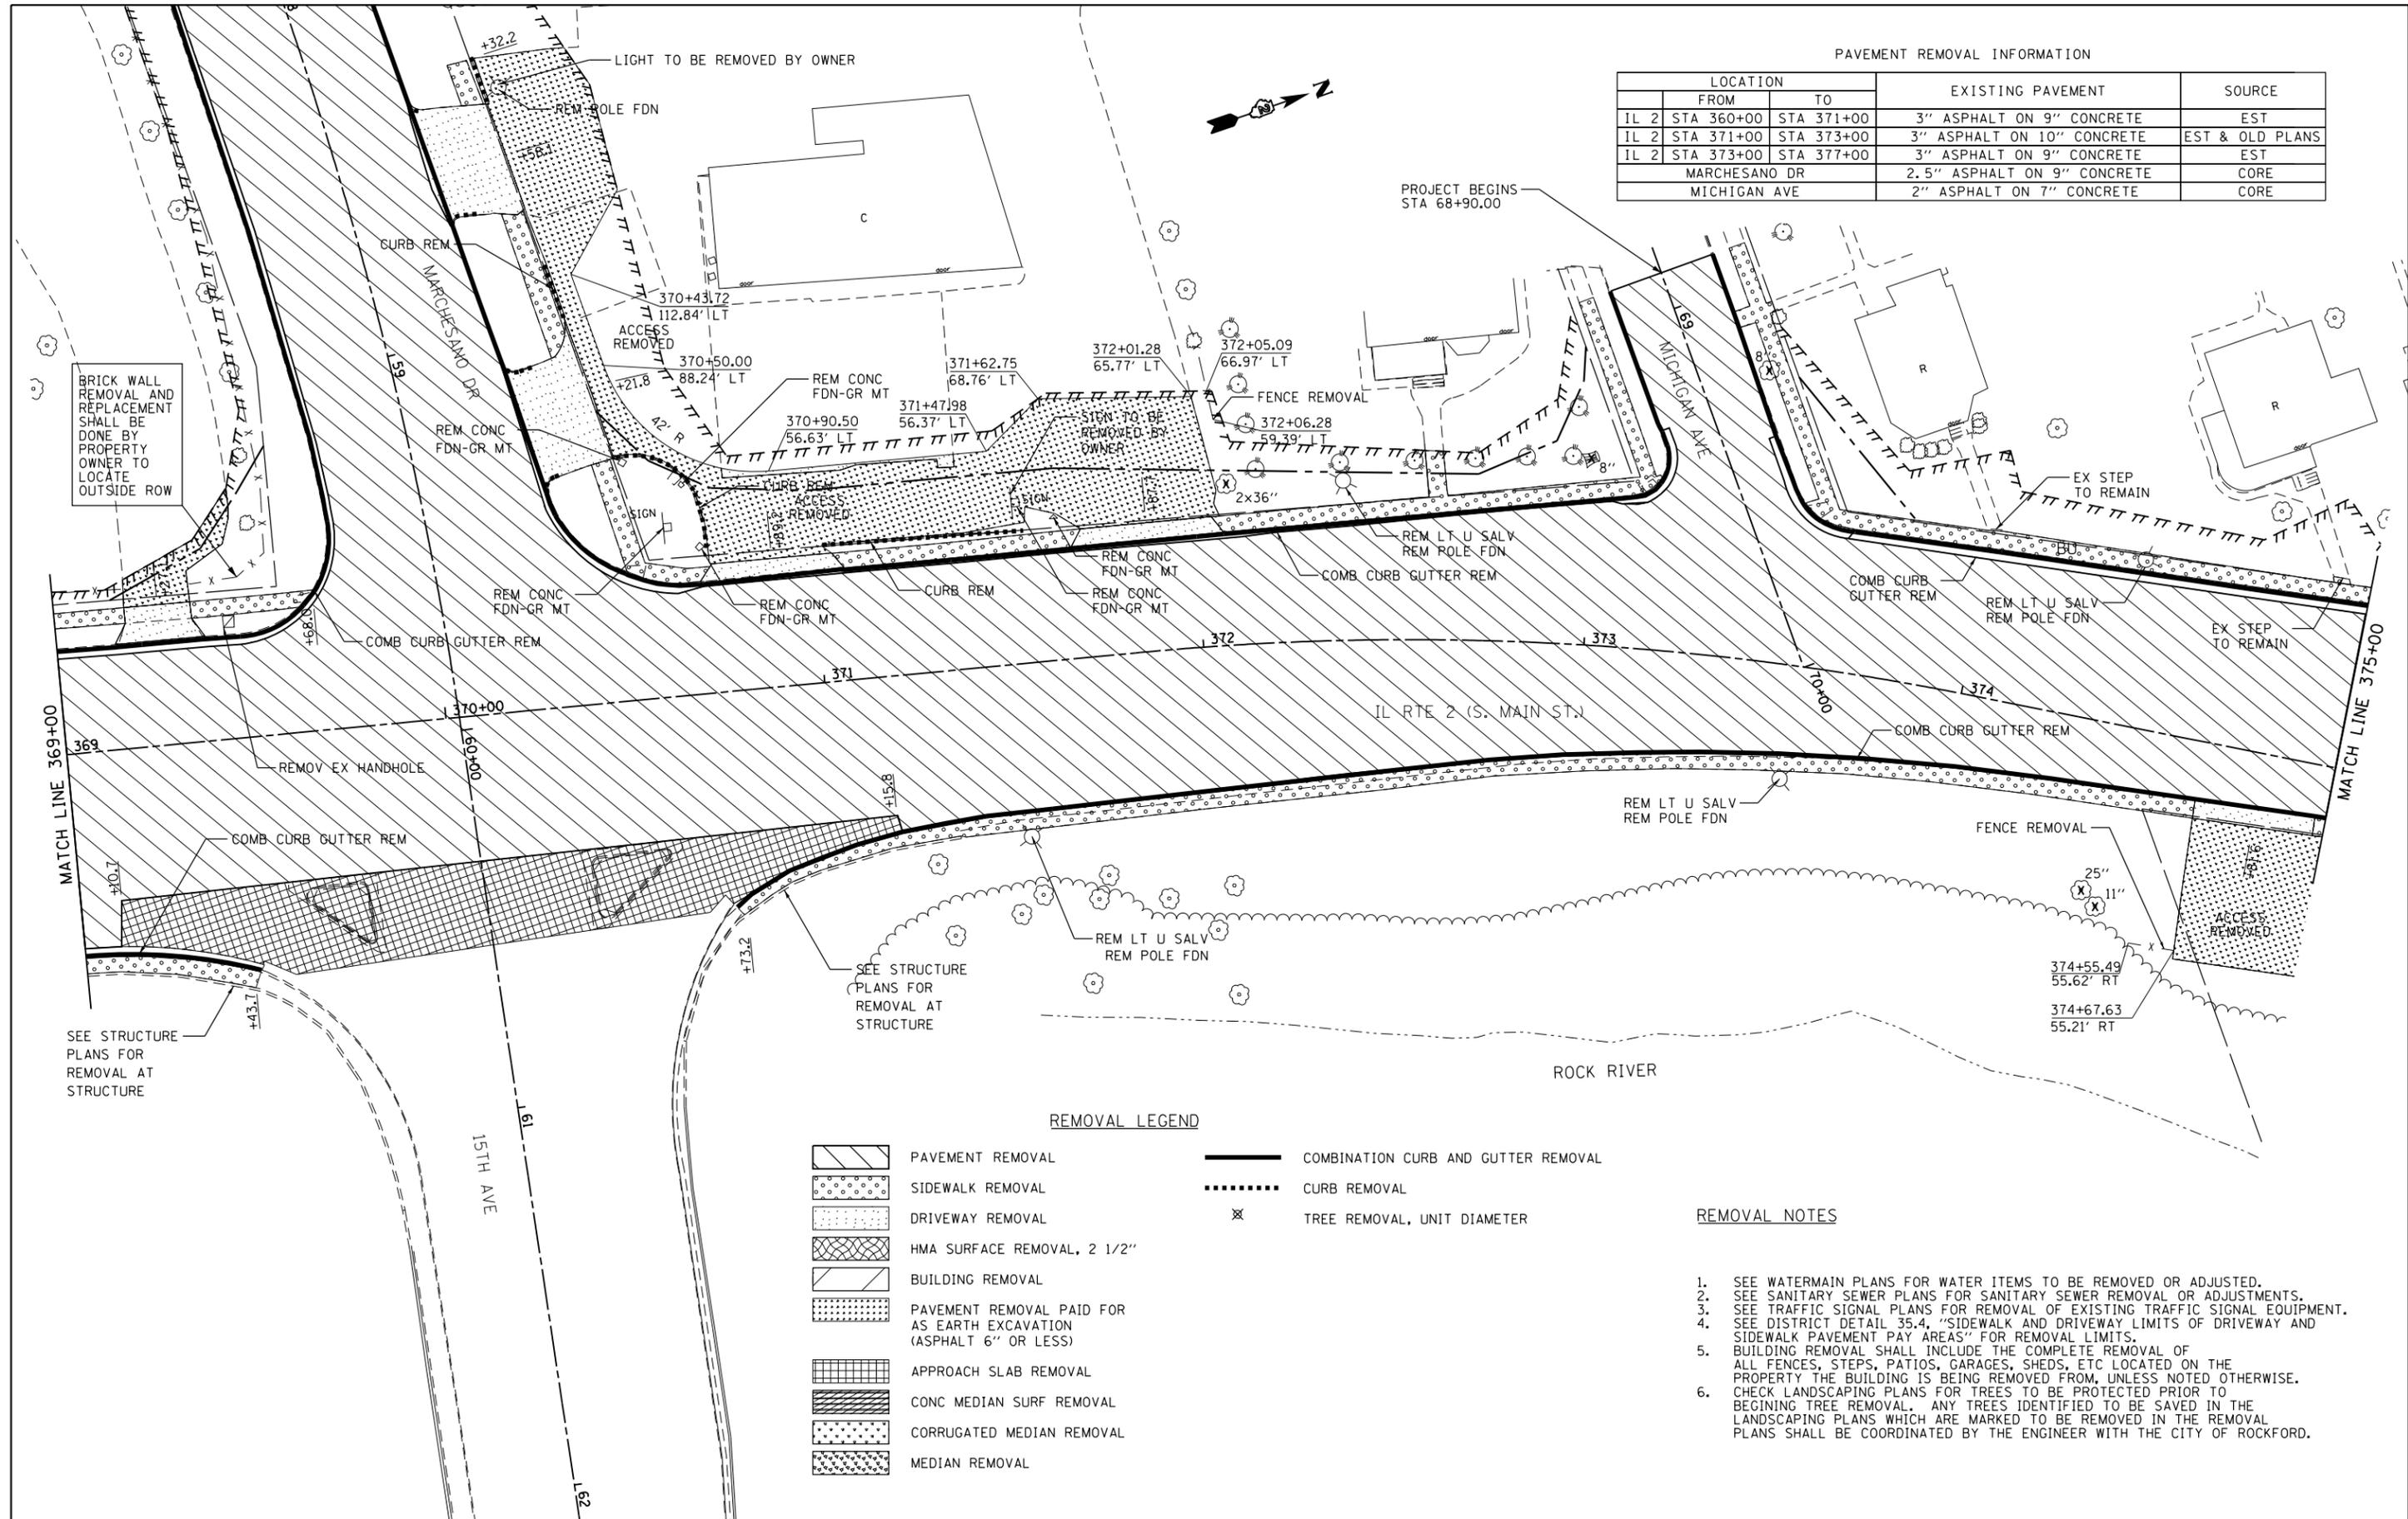

REMOVAL LEGEND

- PAVEMENT REMOVAL
- SIDEWALK REMOVAL
- DRIVEWAY REMOVAL
- HMA SURFACE REMOVAL, 2 1/2"
- BUILDING REMOVAL
- PAVEMENT REMOVAL PAID FOR AS EARTH EXCAVATION (ASPHALT 6" OR LESS)
- APPROACH SLAB REMOVAL
- CONC MEDIAN SURF REMOVAL
- CORRUGATED MEDIAN REMOVAL
- MEDIAN REMOVAL
- COMBINATION CURB AND GUTTER REMOVAL
- CURB REMOVAL
- TREE REMOVAL, UNIT DIAMETER

REMOVAL NOTES

1. SEE WATERMAIN PLANS FOR WATER ITEMS TO BE REMOVED OR ADJUSTED.
2. SEE SANITARY SEWER PLANS FOR SANITARY SEWER REMOVAL OR ADJUSTMENTS.
3. SEE TRAFFIC SIGNAL PLANS FOR REMOVAL OF EXISTING TRAFFIC SIGNAL EQUIPMENT.
4. SEE DISTRICT DETAIL 35.4, "SIDEWALK AND DRIVEWAY LIMITS OF DRIVEWAY AND SIDEWALK PAVEMENT PAY AREAS" FOR REMOVAL LIMITS.
5. BUILDING REMOVAL SHALL INCLUDE THE COMPLETE REMOVAL OF ALL FENCES, STEPS, PATIOS, GARAGES, SHEDS, ETC LOCATED ON THE PROPERTY THE BUILDING IS BEING REMOVED FROM, UNLESS NOTED OTHERWISE.
6. CHECK LANDSCAPING PLANS FOR TREES TO BE PROTECTED PRIOR TO BEGINNING TREE REMOVAL. ANY TREES IDENTIFIED TO BE SAVED IN THE LANDSCAPING PLANS WHICH ARE MARKED TO BE REMOVED IN THE REMOVAL PLANS SHALL BE COORDINATED BY THE ENGINEER WITH THE CITY OF ROCKFORD.

FILE NAME =	USER NAME = Hogenson_jd	DESIGNED -	REVISED -
es:\pwork\pwork\dot\hogenson_jd\0328875\0264821-sht-rem-369.dgn		DRAWN -	REVISED -
		CHECKED -	REVISED -
		DATE -	REVISED -

STATE OF ILLINOIS
DEPARTMENT OF TRANSPORTATION

REMOVAL PLANS
IL 2

SCALE: 1:20 SHEET NO. 6 OF 23 SHEETS STA. 369+00 TO STA. 375+00

F.A.P. RTE.	SECTION	COUNTY	TOTAL SHEETS	SHEET NO.
742	(32, 33) R-1	WINNEBAGO	705	163
CONTRACT NO. 64821				
ILLINOIS FED. AID PROJECT				