


RESURFACING DETAIL
ELEVATION VIEW
(@SN 060-0246)

NOTE: THE TRANSITION FROM 3/4" HMA SURFACE REMOVAL TO 1" WILL BE INCLUDED IN THE PAY ITEM PROPOSED HMA SURFACE REMOVAL, 1"

PROPOSED HMA SURFACE REMOVAL, 1" = 399 sq yd

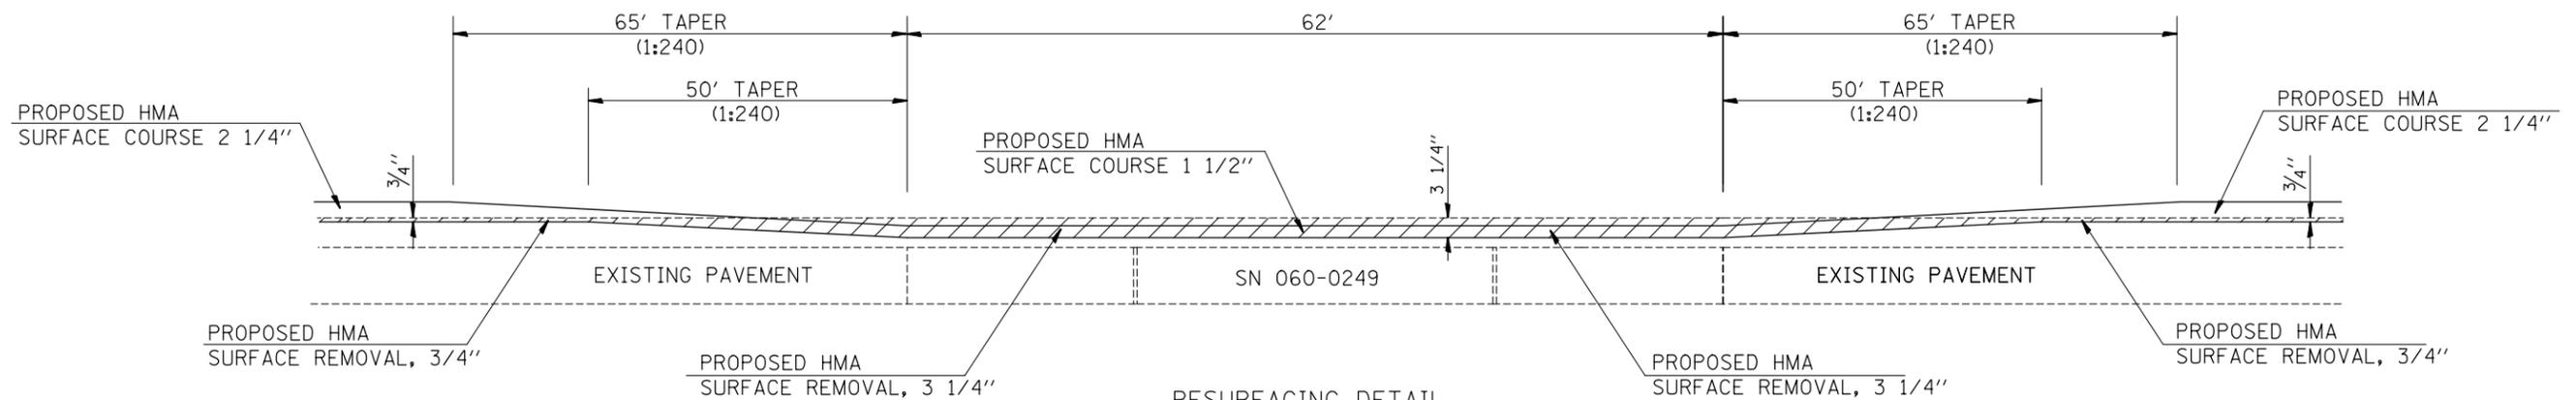

RESURFACING DETAIL
ELEVATION VIEW
(@SN 060-0249)

NOTE: THE TRANSITION FROM 3/4" HMA SURFACE REMOVAL TO 3 1/4" WILL BE INCLUDED IN THE PAY ITEM FOR PROPOSED HMA SURFACE REMOVAL, 3 1/4"

PROPOSED HMA SURFACE REMOVAL, 3 1/4" = 338 sq yd

USER NAME = dntelmonjn	DESIGNED -	REVISED -
	DRAWN -	REVISED -
PLOT SCALE = 100.0000' / in.	CHECKED -	REVISED -
PLOT DATE = 12/14/2012	DATE -	REVISED -

STATE OF ILLINOIS
DEPARTMENT OF TRANSPORTATION

RESURFACING DETAILS

SCALE: SHEET NO. OF SHEETS STA. TO STA.

F.A.P. RTE.	SECTION	COUNTY	TOTAL SHEETS	SHEET NO.
789	(54,58,68) RS-4	MADISON	44	25
CONTRACT NO. 76F27				
FED. ROAD DIST. NO.	ILLINOIS FED. AID PROJECT			