
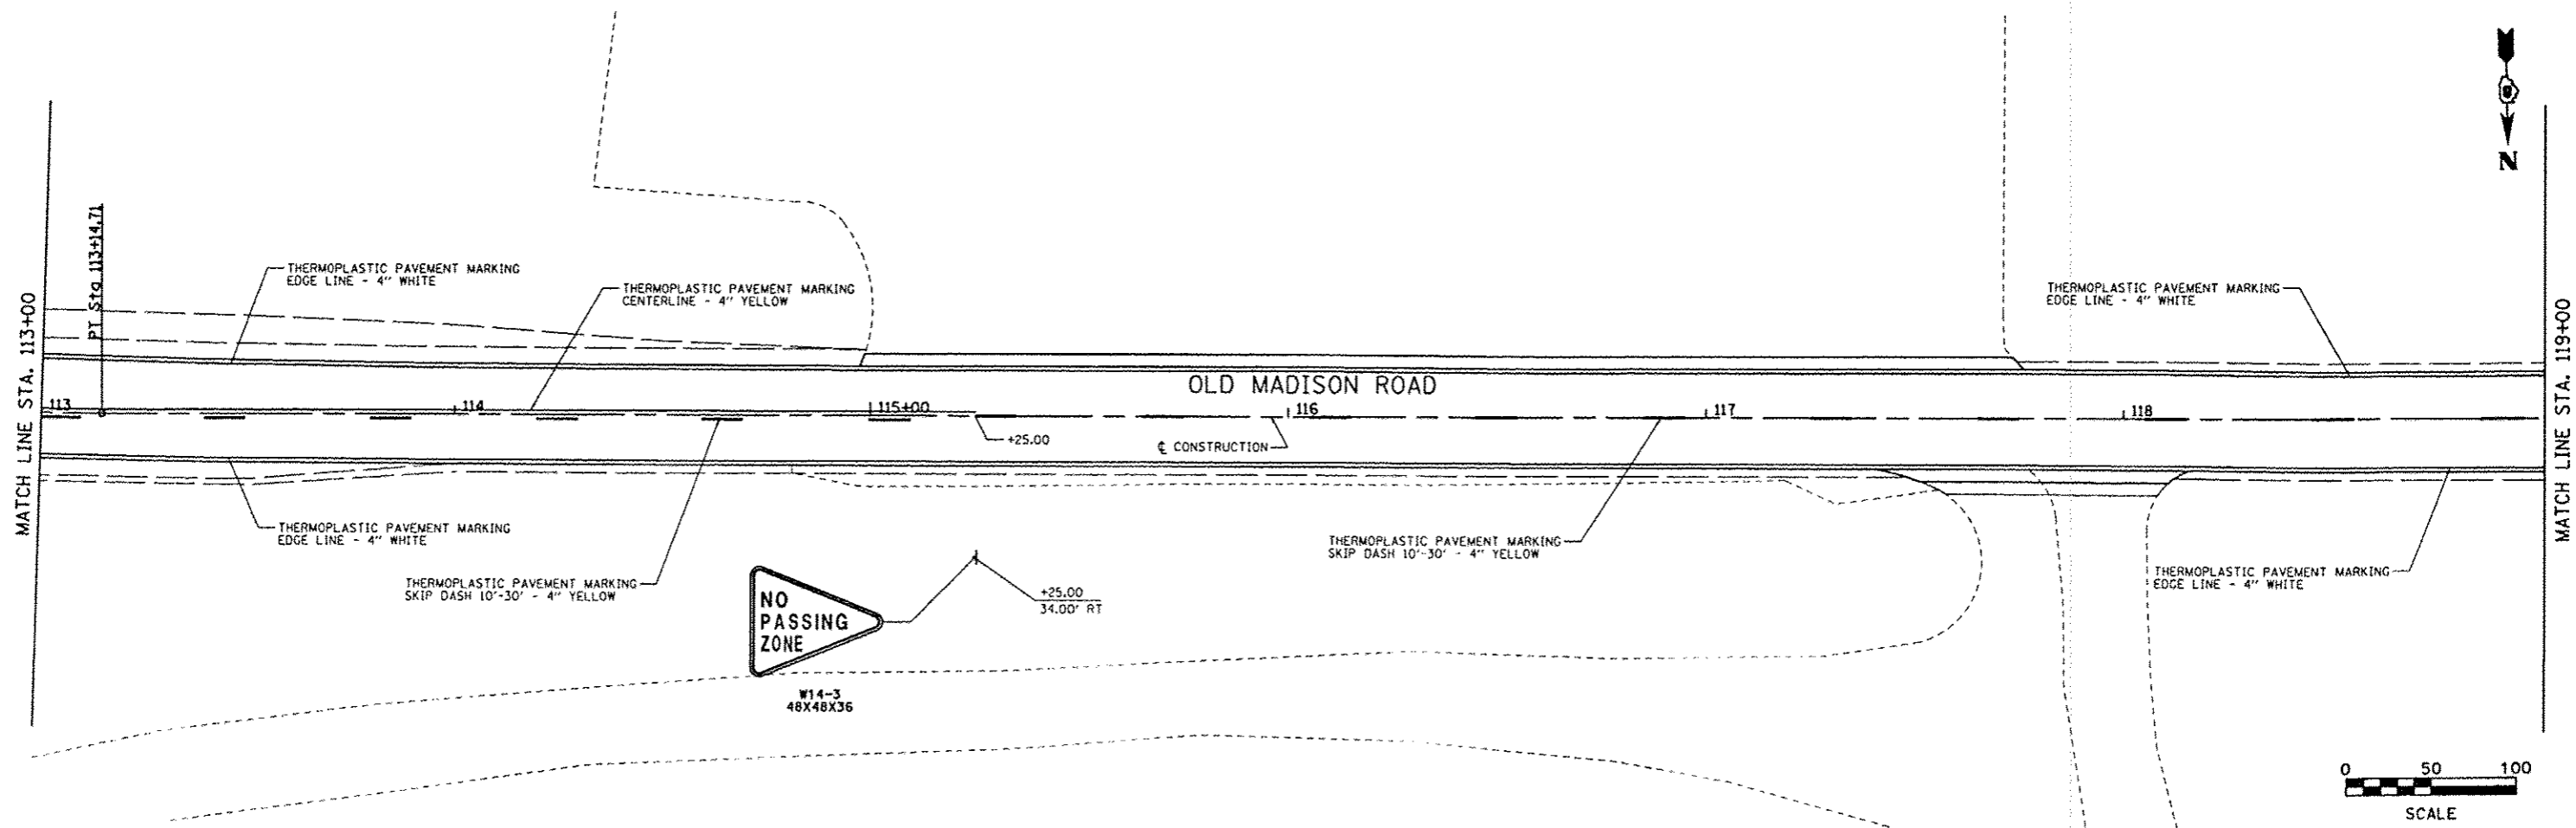


| | |
|-------------|------|
| PLAN | DATE |
| BY | |
| DESIGNED | |
| CHECKED | |
| IN CHARGE | |
| PROJECT NO. | |
| DATE | |

| | |
|-------------|------|
| PROFILE | DATE |
| BY | |
| DESIGNED | |
| CHECKED | |
| IN CHARGE | |
| PROJECT NO. | |
| DATE | |

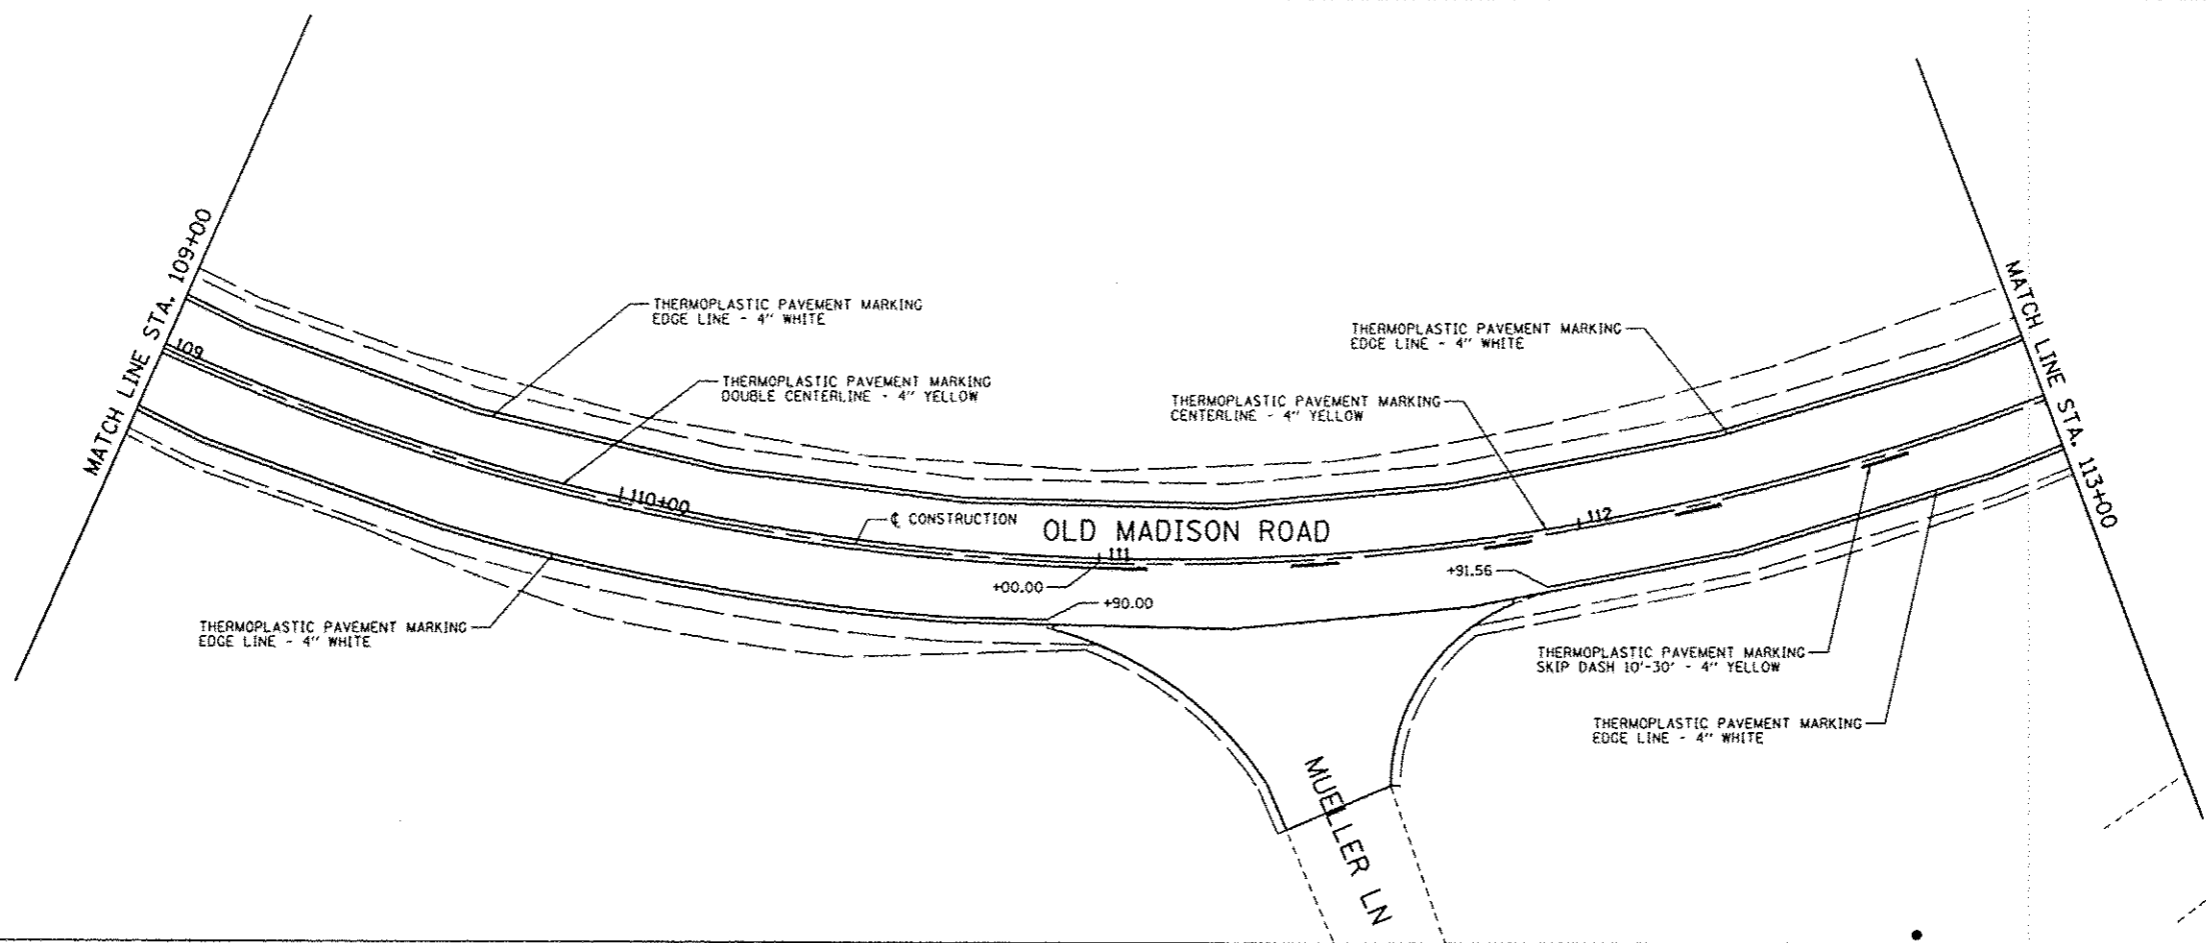

| | | | | | | | | | | | | |
|---------------------------|---------------------|----------------------|----------------|---|---------------------------|-------------------------|----------------------------------|----------------|---------|--------|--------------|-----------|
| FILE NAME pmark007.dgn | USER NAME remesh | DESIGNED - BFK | REVISIONS - | CITY OF MADISON OLD MADISON ROAD PHASE 2 | PAVEMENT MARKINGS | | | F.A. RTE. | SECTION | COUNTY | TOTAL SHEETS | SHEET NO. |
| | | DRAWN - JJB | REVISIONS - | | SCALE: 1"=20' | SHEET NO. 2 OF 5 SHEETS | STA. 109+00.00 TO STA. 119+00.00 | 11-00054-01-WR | MADISON | 46 | 25 | |
| | | CHECKED - BFK | REVISIONS - | | CONTRACT NO. 97513 | | | | | | | |
| | | DATE - 12/26/2012 | REVISIONS - | | ILLINOIS FED. AID PROJECT | | | | | | | |