


F.A. RTE.	SECTION	COUNTY	TOTAL SHEETS	SHEET NO.
698		BUREAU	72	12
STA. 23+00		TO STA. 29+00		
FED. ROAD DIST. NO.		ILLINOIS	FED. AID PROJECT	

PLAN	SURVEYED	DATE
NOTE BOOK	ALIGNMENT CHECKED	
NO.	BY FILE NAME	

PROFILE	SURVEYED	DATE
NOTE BOOK	GRADES CHECKED	
NO.	BY	

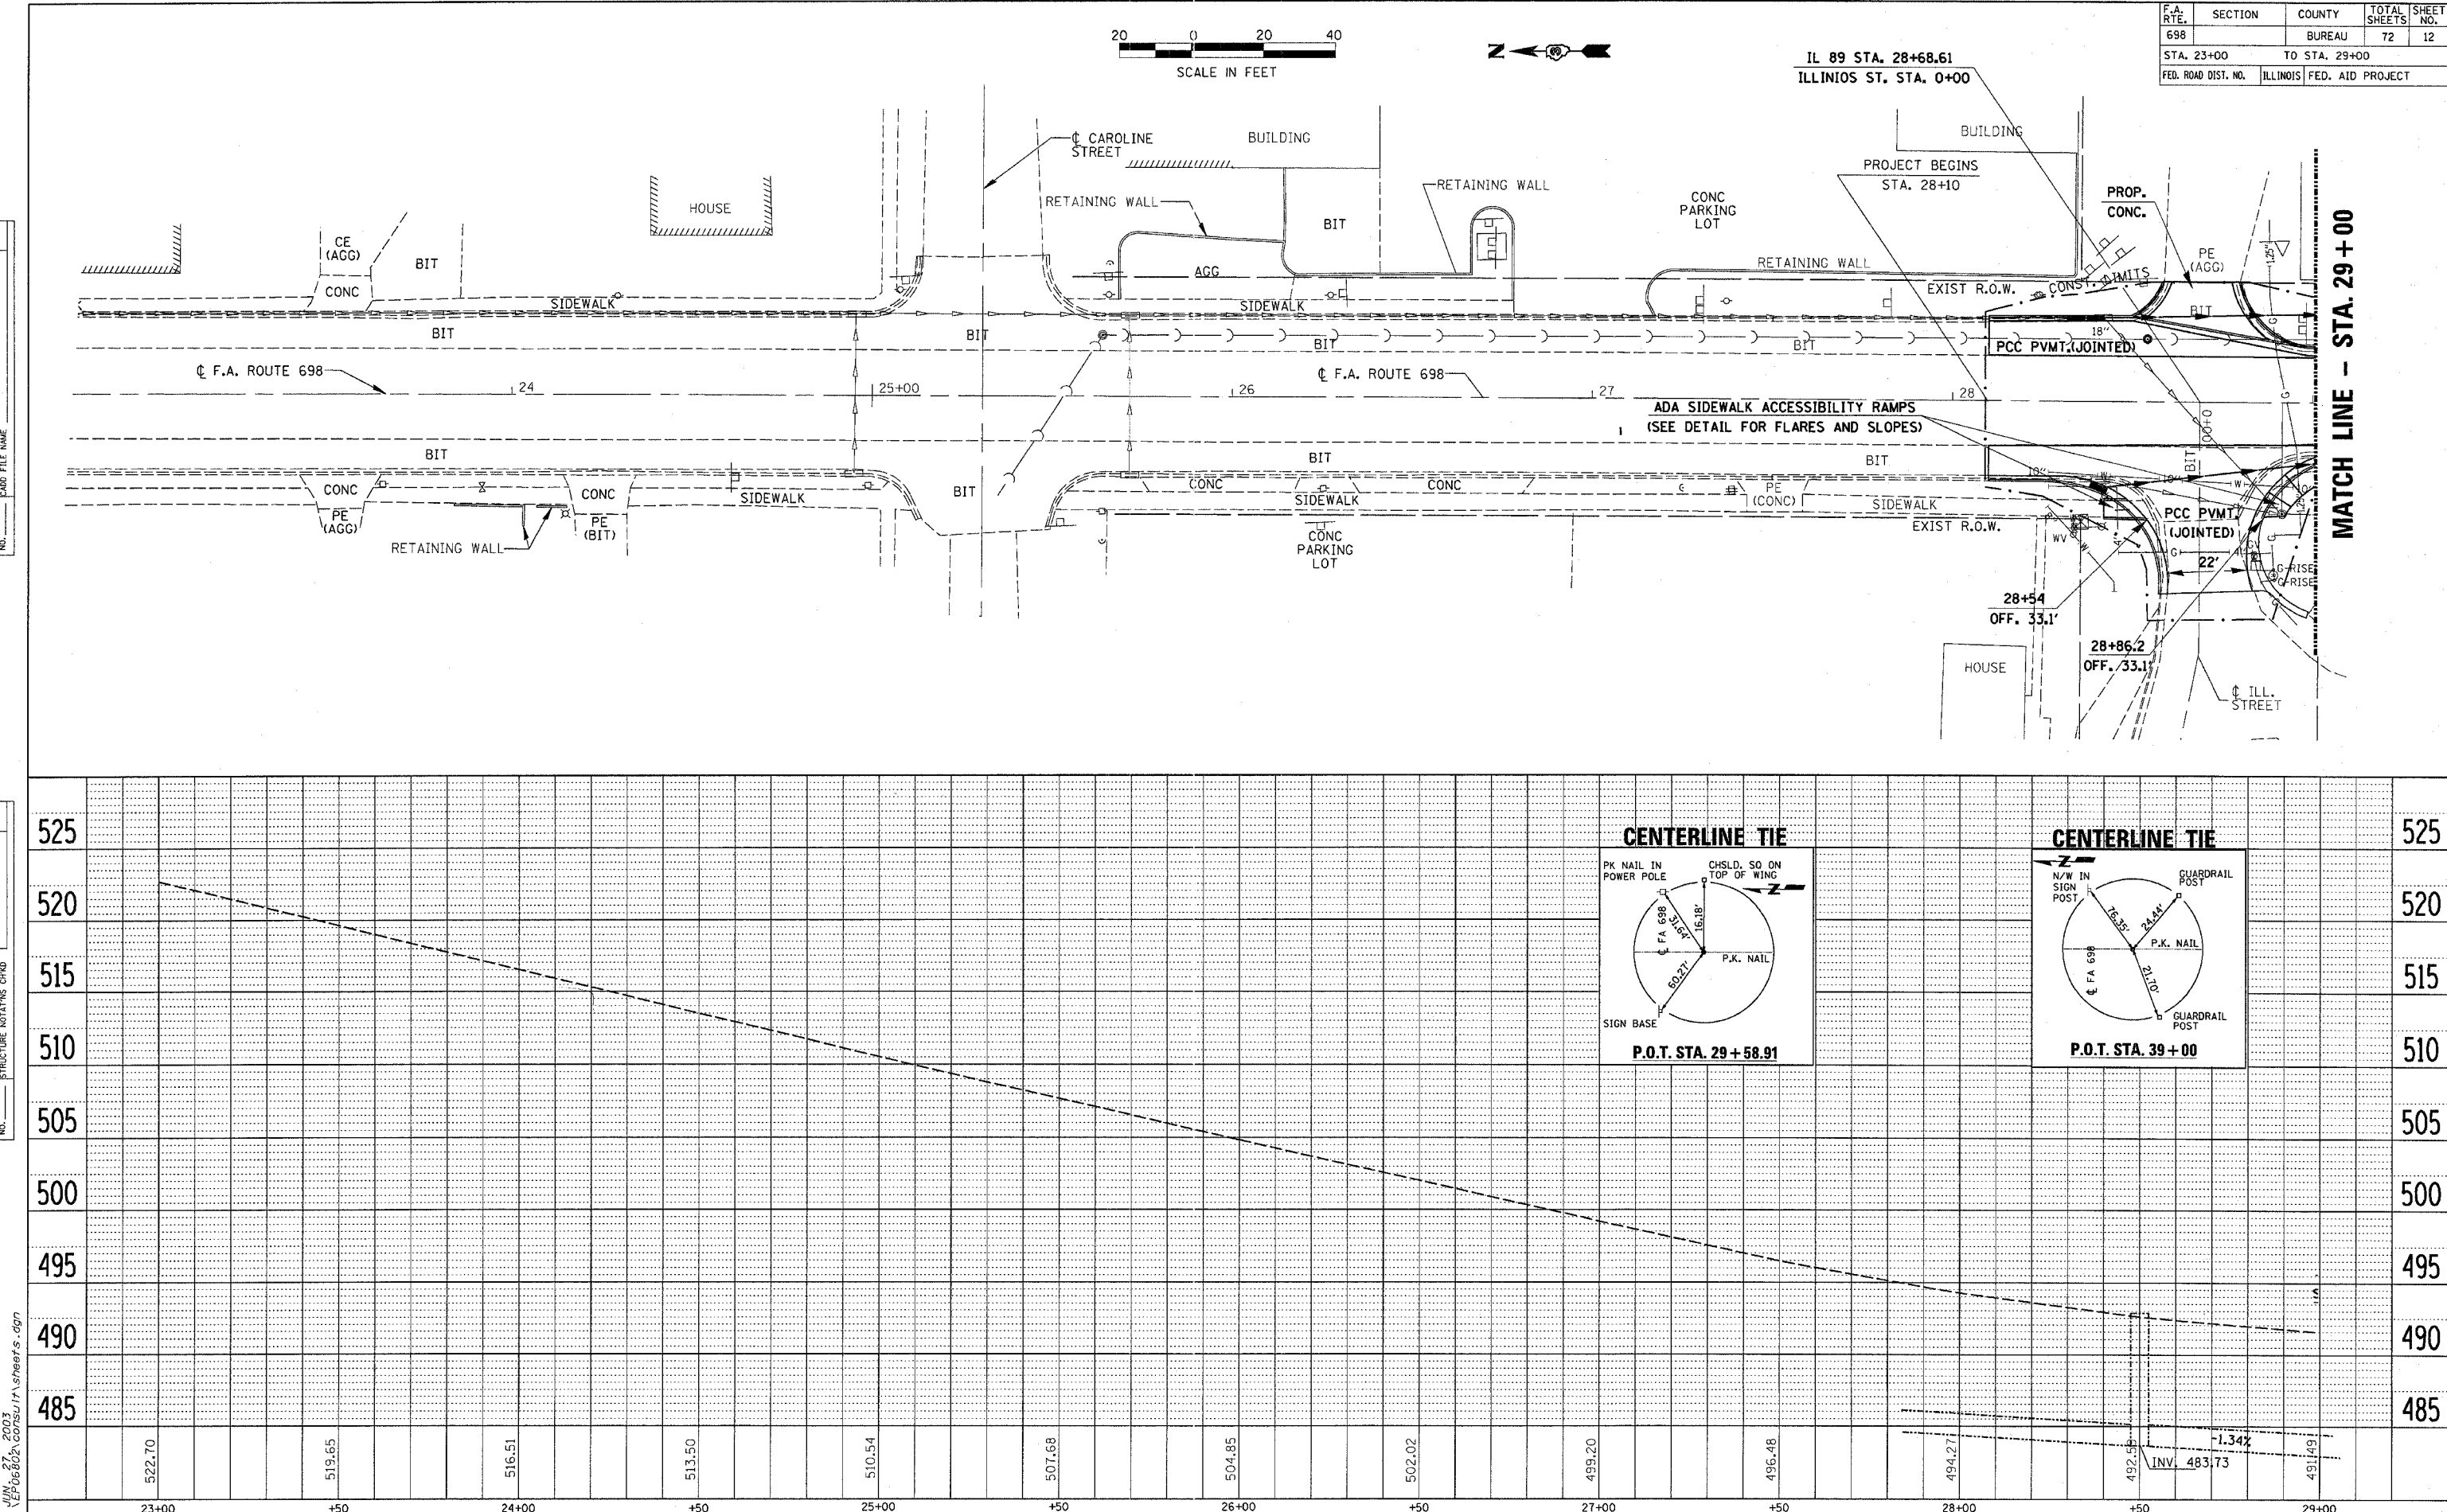

JUN 27 2003
EP060222 consultant sheets.dgn

F.A. ROUTE 698 PLAN AND "PROFILE
STA. 23+00 to STA. 29+00