

STAGE II CONSTRUCTION

1. RELOCATE TRAFFIC CONTROL PER STANDARD 701321 AND AS DETAILED IN THESE PLANS, FOR THE NORTHBOUND LANE CLOSURE
2. INSTALL TEMPORARY PAVEMENT
3. REMOVE NORTHBOUND PORTION OF EXISTING STRUCTURE
4. CONSTRUCT NORTHBOUND PORTION OF STRUCTURE
5. CONSTRUCT NORTHBOUND SHOULDER
6. MILL AND PLACE LEVELING BINDER PLACE ON NORTHBOUND PAVEMENT
7. INSTALL GUARDRAIL
8. REMOVE TRAFFIC CONTROL
9. REMOVE TEMPORARY TRAFFIC SIGNALS

STAGE III CONSTRUCTION

TRAFFIC CONTROL PER STANDARD 701201

PLACE BITUMINOUS SURFACE ON SOUTHBOUND AND NORTHBOUND LANES

PLACE PERMANENT PAVEMENT MARKINGS ON SOUTHBOUND AND NORTHBOUND LANES

LANDSCAPE RESTORATION

SYMBOLS


 WORK AREA

 DRUM WITH STEADY BURNING LIGHT

 TRAFFIC SIGNAL

 TYPE C BIDIRECTIONAL REFLECTOR

 TEMPORARY CONCRETE BARRIER


 IMPACT ATTENUATOR (NON-REDIRECTIVE) TEST LEVEL 3

 STEADY BURNING LIGHTS AND DOUBLE VERTICAL PANELS

 TRAFFIC SIGNAL WITH MICROWAVE DETECTOR



CONTRACT NO. 66361				
F.A. RTE.	SECTION	COUNTY	TOTAL SHEETS	SHEET NO.
698	1 VBR	BUREAU	72	17
STA.		TO STA.		
FED. ROAD DIST. NO.		ILLINOIS		FED. AID PROJECT

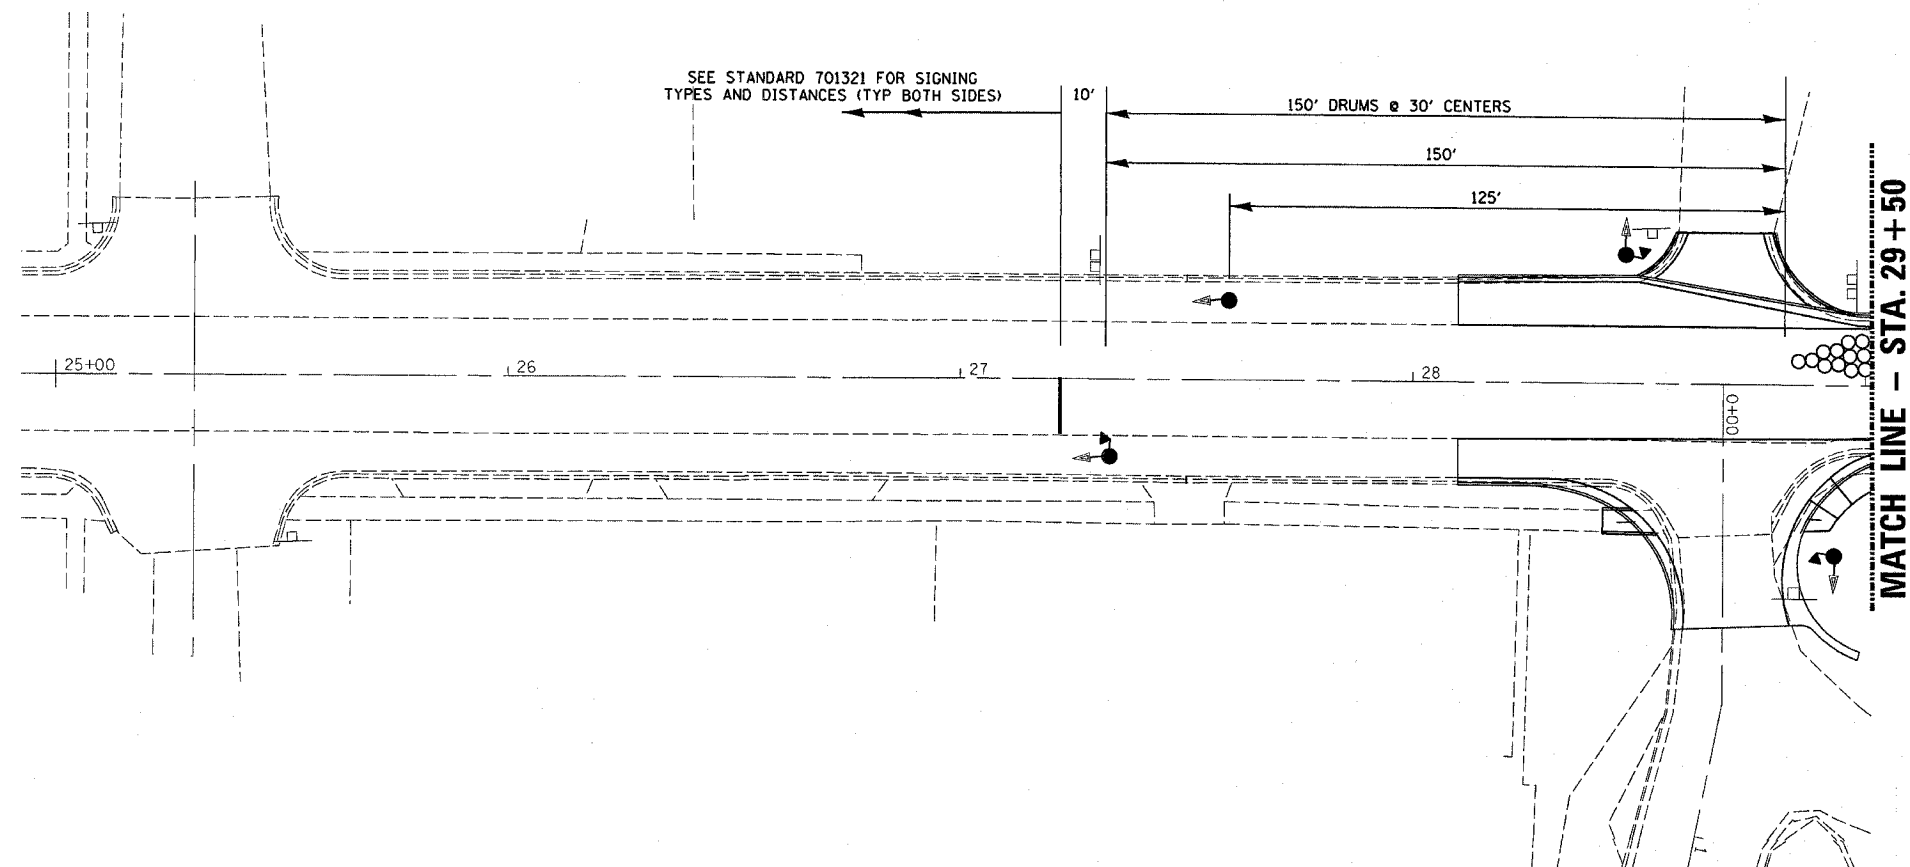

MATCH LINE - STA. 29+50

REVISIONS	
NAME	DATE

ILLINOIS DEPARTMENT OF TRANSPORTATION

STAGE 2 CONSTRUCTION

SCALE: VERT.
HORIZ.
DATE

DRAWN BY
CHECKED BY