


F.A. RTE.	SECTION	COUNTY	TOTAL SHEETS	SHEET NO.
698	1 VBR	BUREAU	72	19
STA.		TO STA.		
FED. ROAD DIST. NO.		ILLINOIS	FED. AID PROJECT	

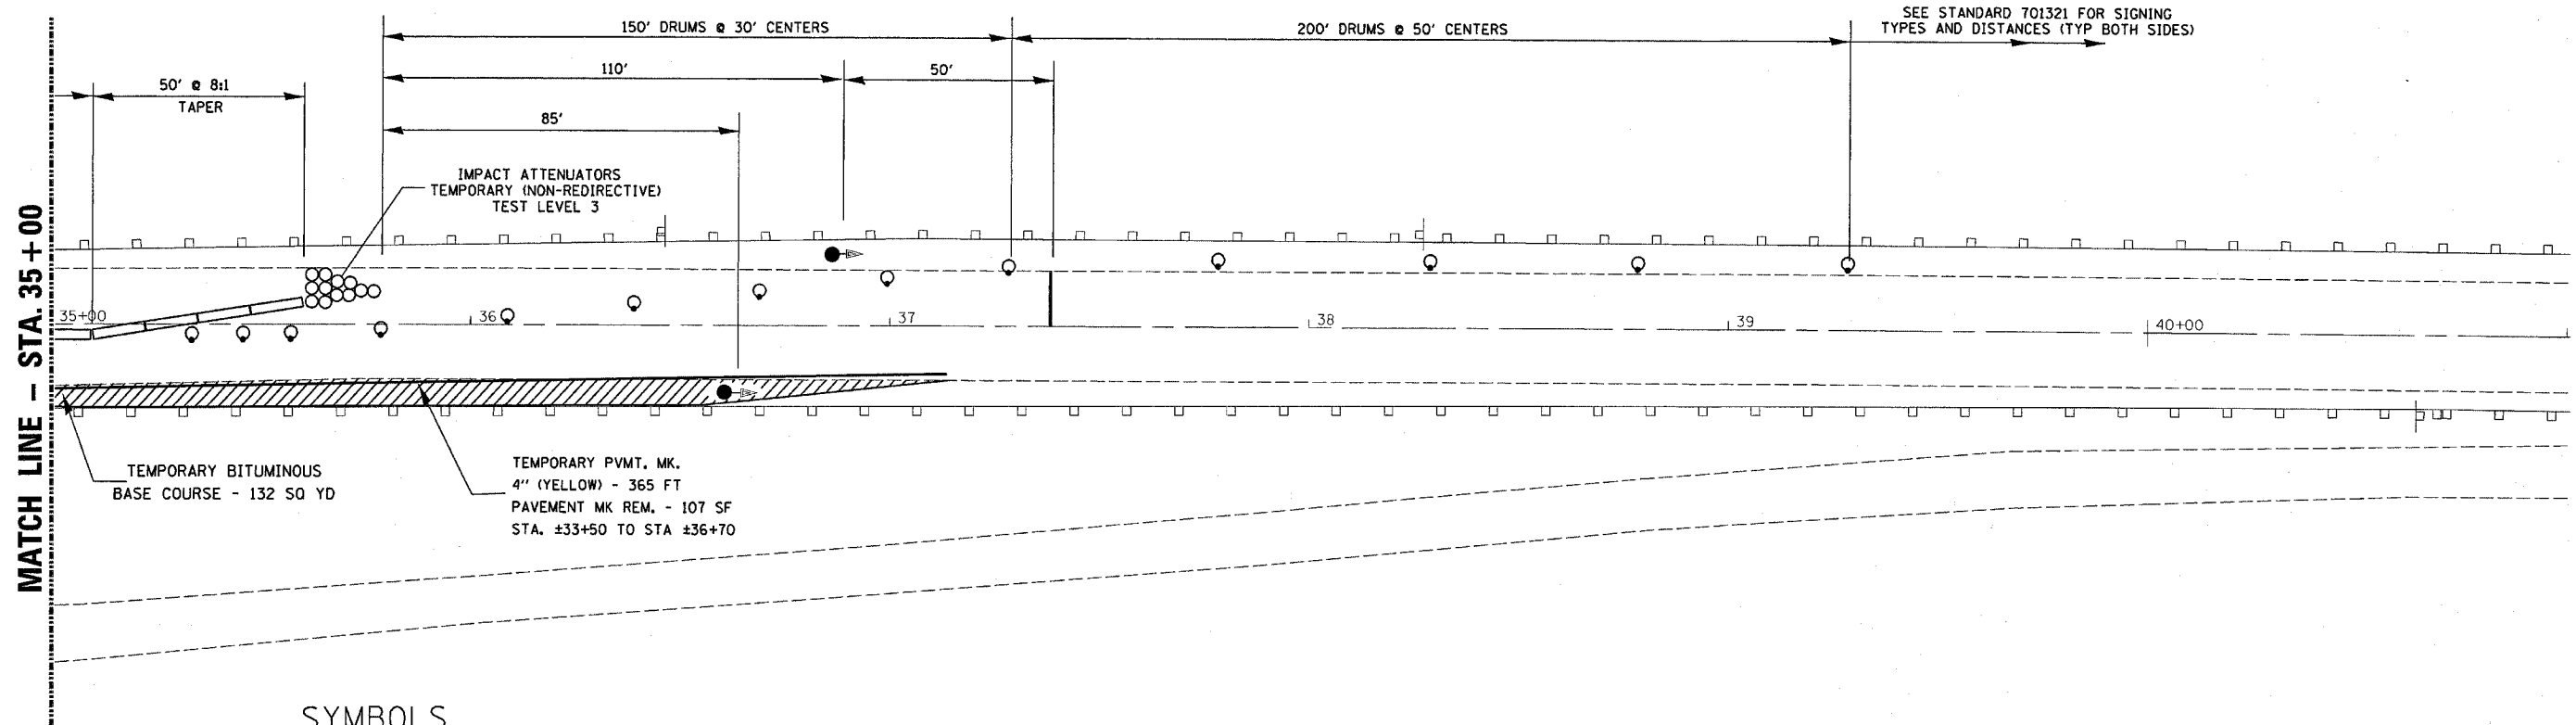

SYMBOLS

- WORK AREA
- DRUM WITH STEADY BURNING LIGHT
- TRAFFIC SIGNAL
- TYPE C BIDIRECTIONAL REFLECTOR
- TEMPORARY CONCRETE BARRIER
- IMPACT ATTENUATOR (NON-REDIRECTIVE) TEST LEVEL 3
- STEADY BURNING LIGHTS AND DOUBLE VERTICAL PANELS
- TRAFFIC SIGNAL WITH MICROWAVE DETECTOR

REVISIONS	
NAME	DATE

ILLINOIS DEPARTMENT OF TRANSPORTATION

STAGE 2
CONSTRUCTION

SCALE: VERT.
HORIZ.
DATE

DRAWN BY
CHECKED BY