


F.A. RTE.	SECTION	COUNTY	TOTAL SHEETS	SHEET NO.
698	1 VBR	BUREAU	72	21
STA.		TO STA.		
FED. ROAD DIST. NO.		ILLINOIS FED. AID PROJECT		

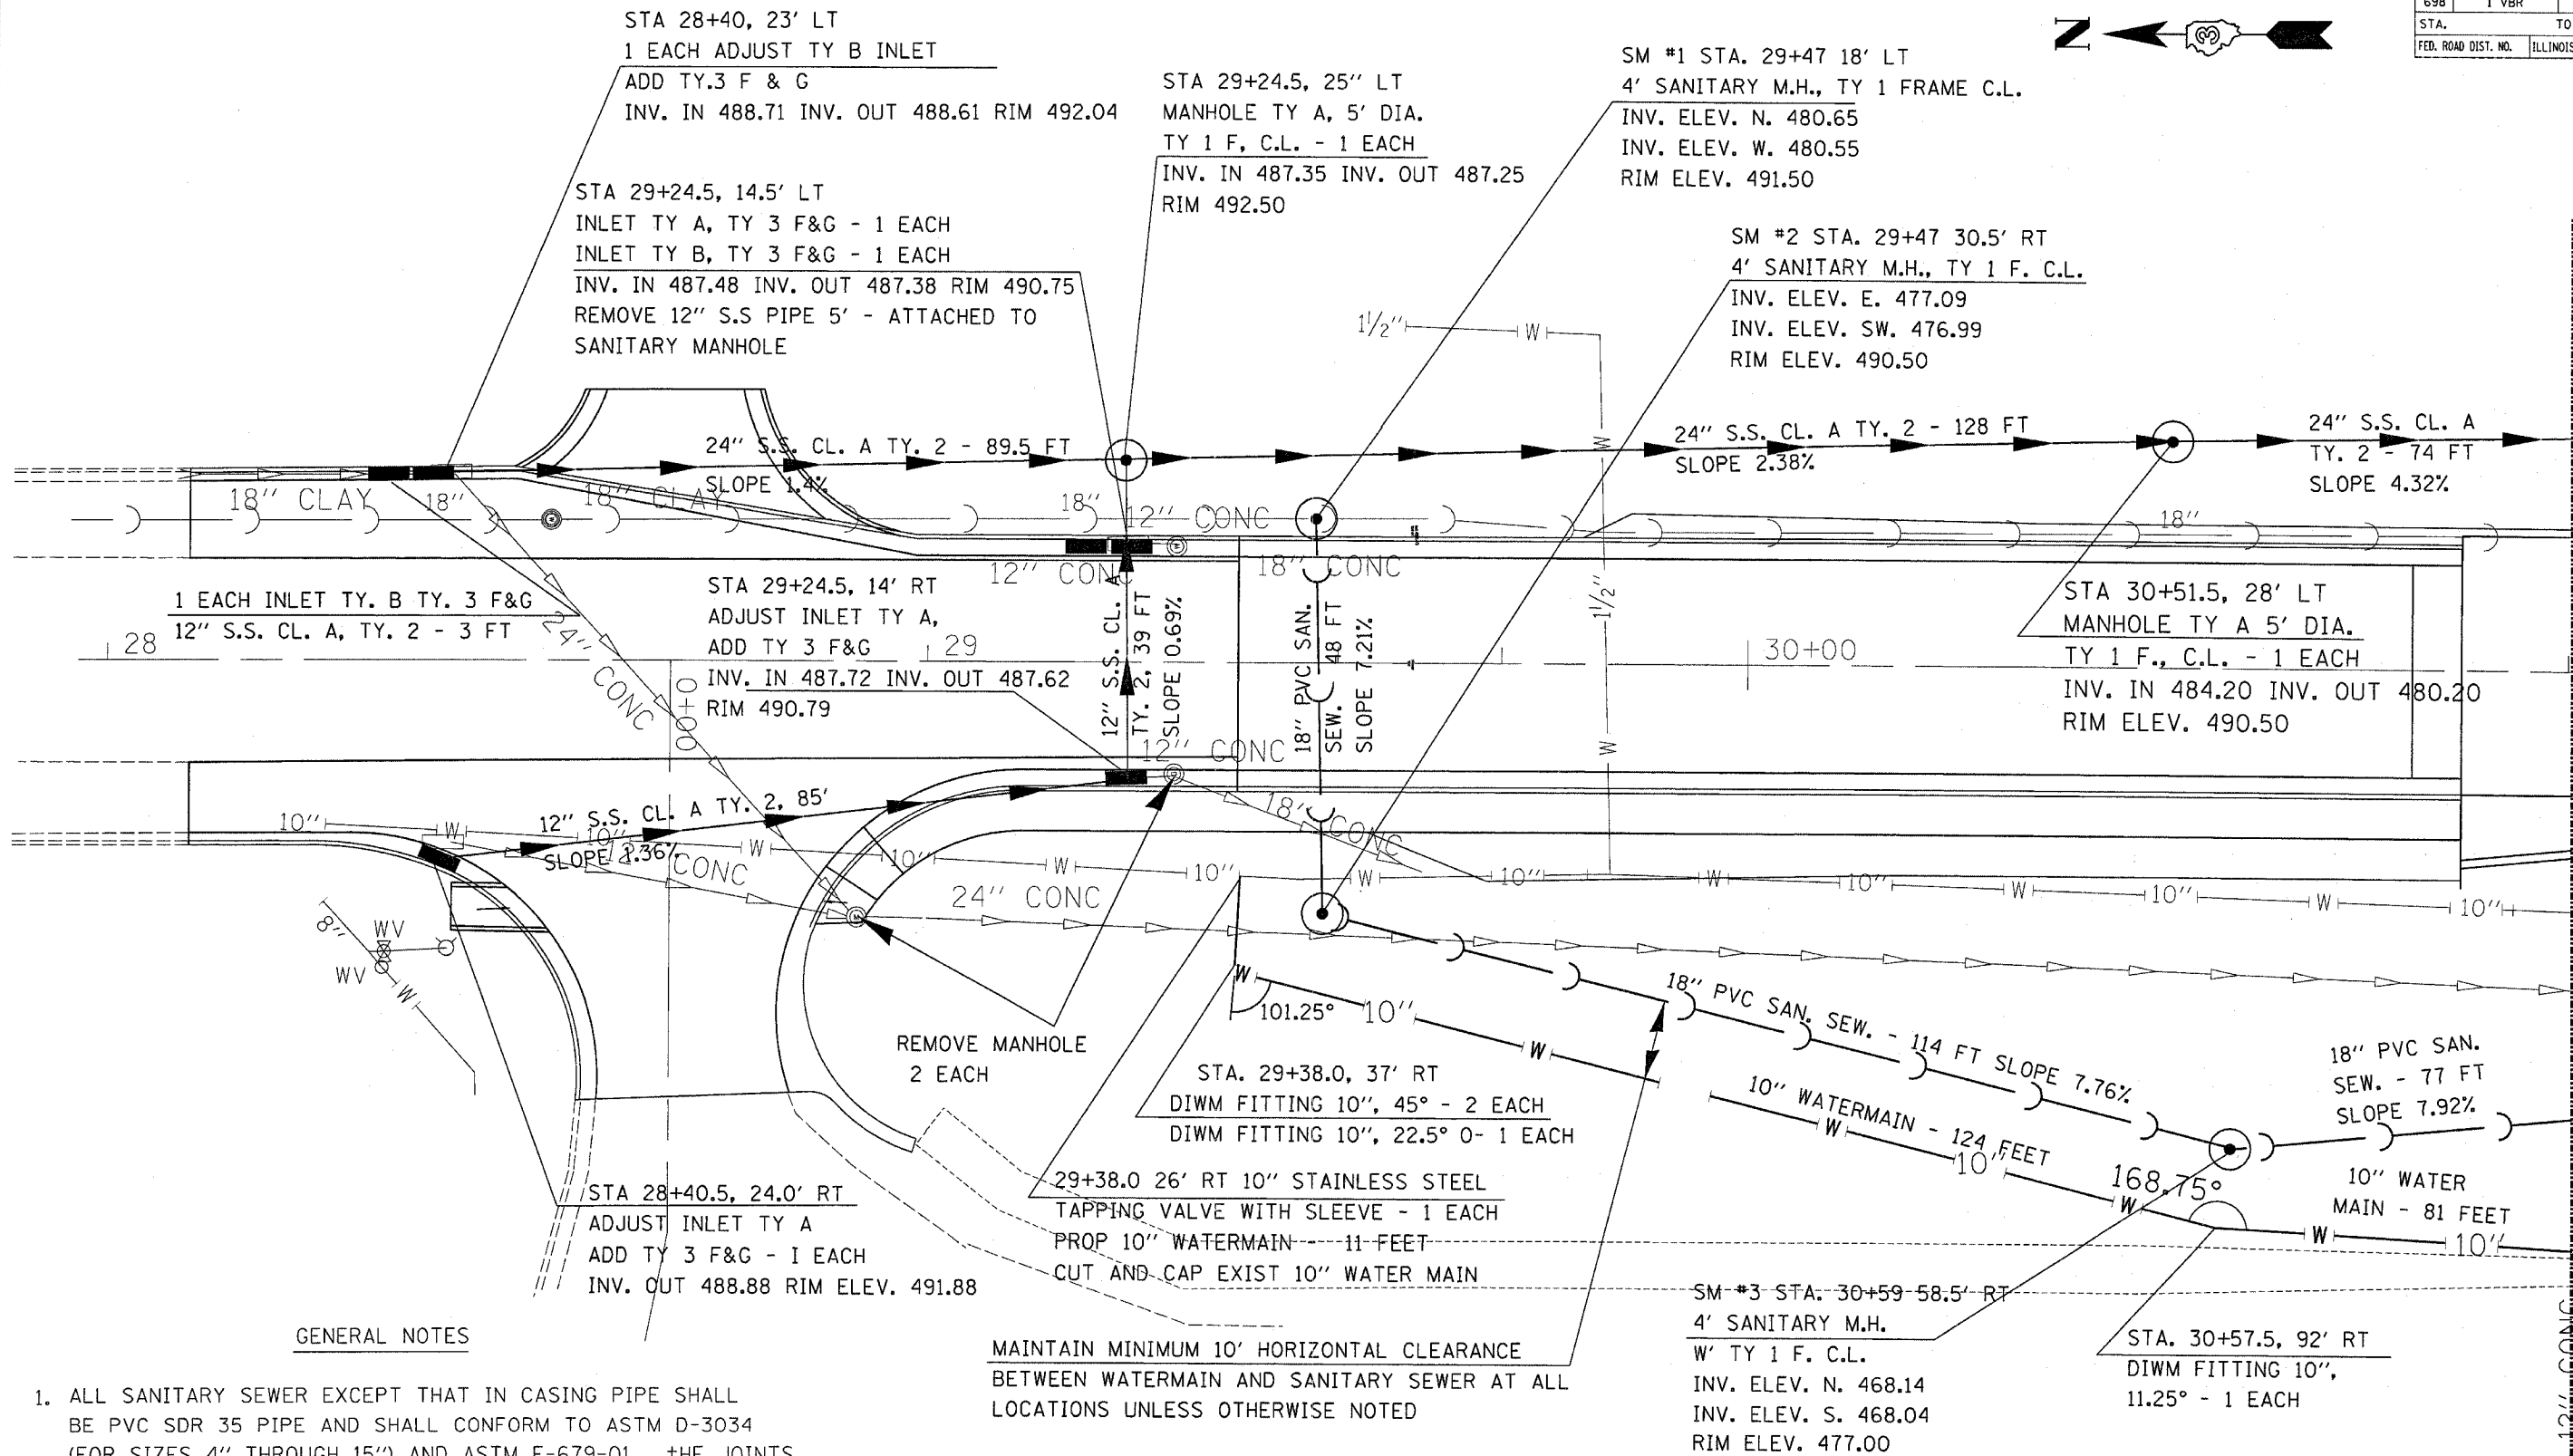

GENERAL NOTES

1. ALL SANITARY SEWER EXCEPT THAT IN CASSING PIPE SHALL BE PVC SDR 35 PIPE AND SHALL CONFORM TO ASTM D-3034 (FOR SIZES 4" THROUGH 15") AND ASTM F-679-01. THE JOINTS SHALL BGE FLEXIBLE ELECTROMETRIC SEALS CONFORMING TO ASTM F-477.
2. THE PVC PIPE IN CASSING SHALL MEET ANSI/AWWA C900 SPECIFICATIONS WITH PUSH-ON JOINTS (ASTM F-477-02). THE PIPE MATERIAL WILL NOT CHANGE BETWEEN MANHOLES.

MAINTAIN MINIMUM 10' HORIZONTAL CLEARANCE BETWEEN WATERMAIN AND SANITARY SEWER AT ALL LOCATIONS UNLESS OTHERWISE NOTED



REVISIONS	
NAME	DATE

ILLINOIS DEPARTMENT OF TRANSPORTATION

DRAINAGE & UTILITY SHEET

SCALE: VERT. HORIZ. DATE

DRAWN BY
CHECKED BY

PLOT DATE = 4/23/2008
FILE NAME = 061111
DRAWN BY = J. B. BROWN
USER NAME = B. BROWN