


**NOTE: ABANDONED SANITARY SEWER AND WATERMAIN
BETWEEN RAILROAD RIGHT-OF-WAY WILL BE FILLED WITH
CONTROLLED LOW STRENGTH MATERIAL - 8.5 CY**



F.A. RTE.	SECTION	COUNTY	TOTAL SHEETS	SHEET NO.
698	1 VBR	BUREAU	72	22
STA. TO STA.				
FED. ROAD DIST. NO. ILLINOIS FED. AID PROJECT				

MATCH LINE - STA. 31+00

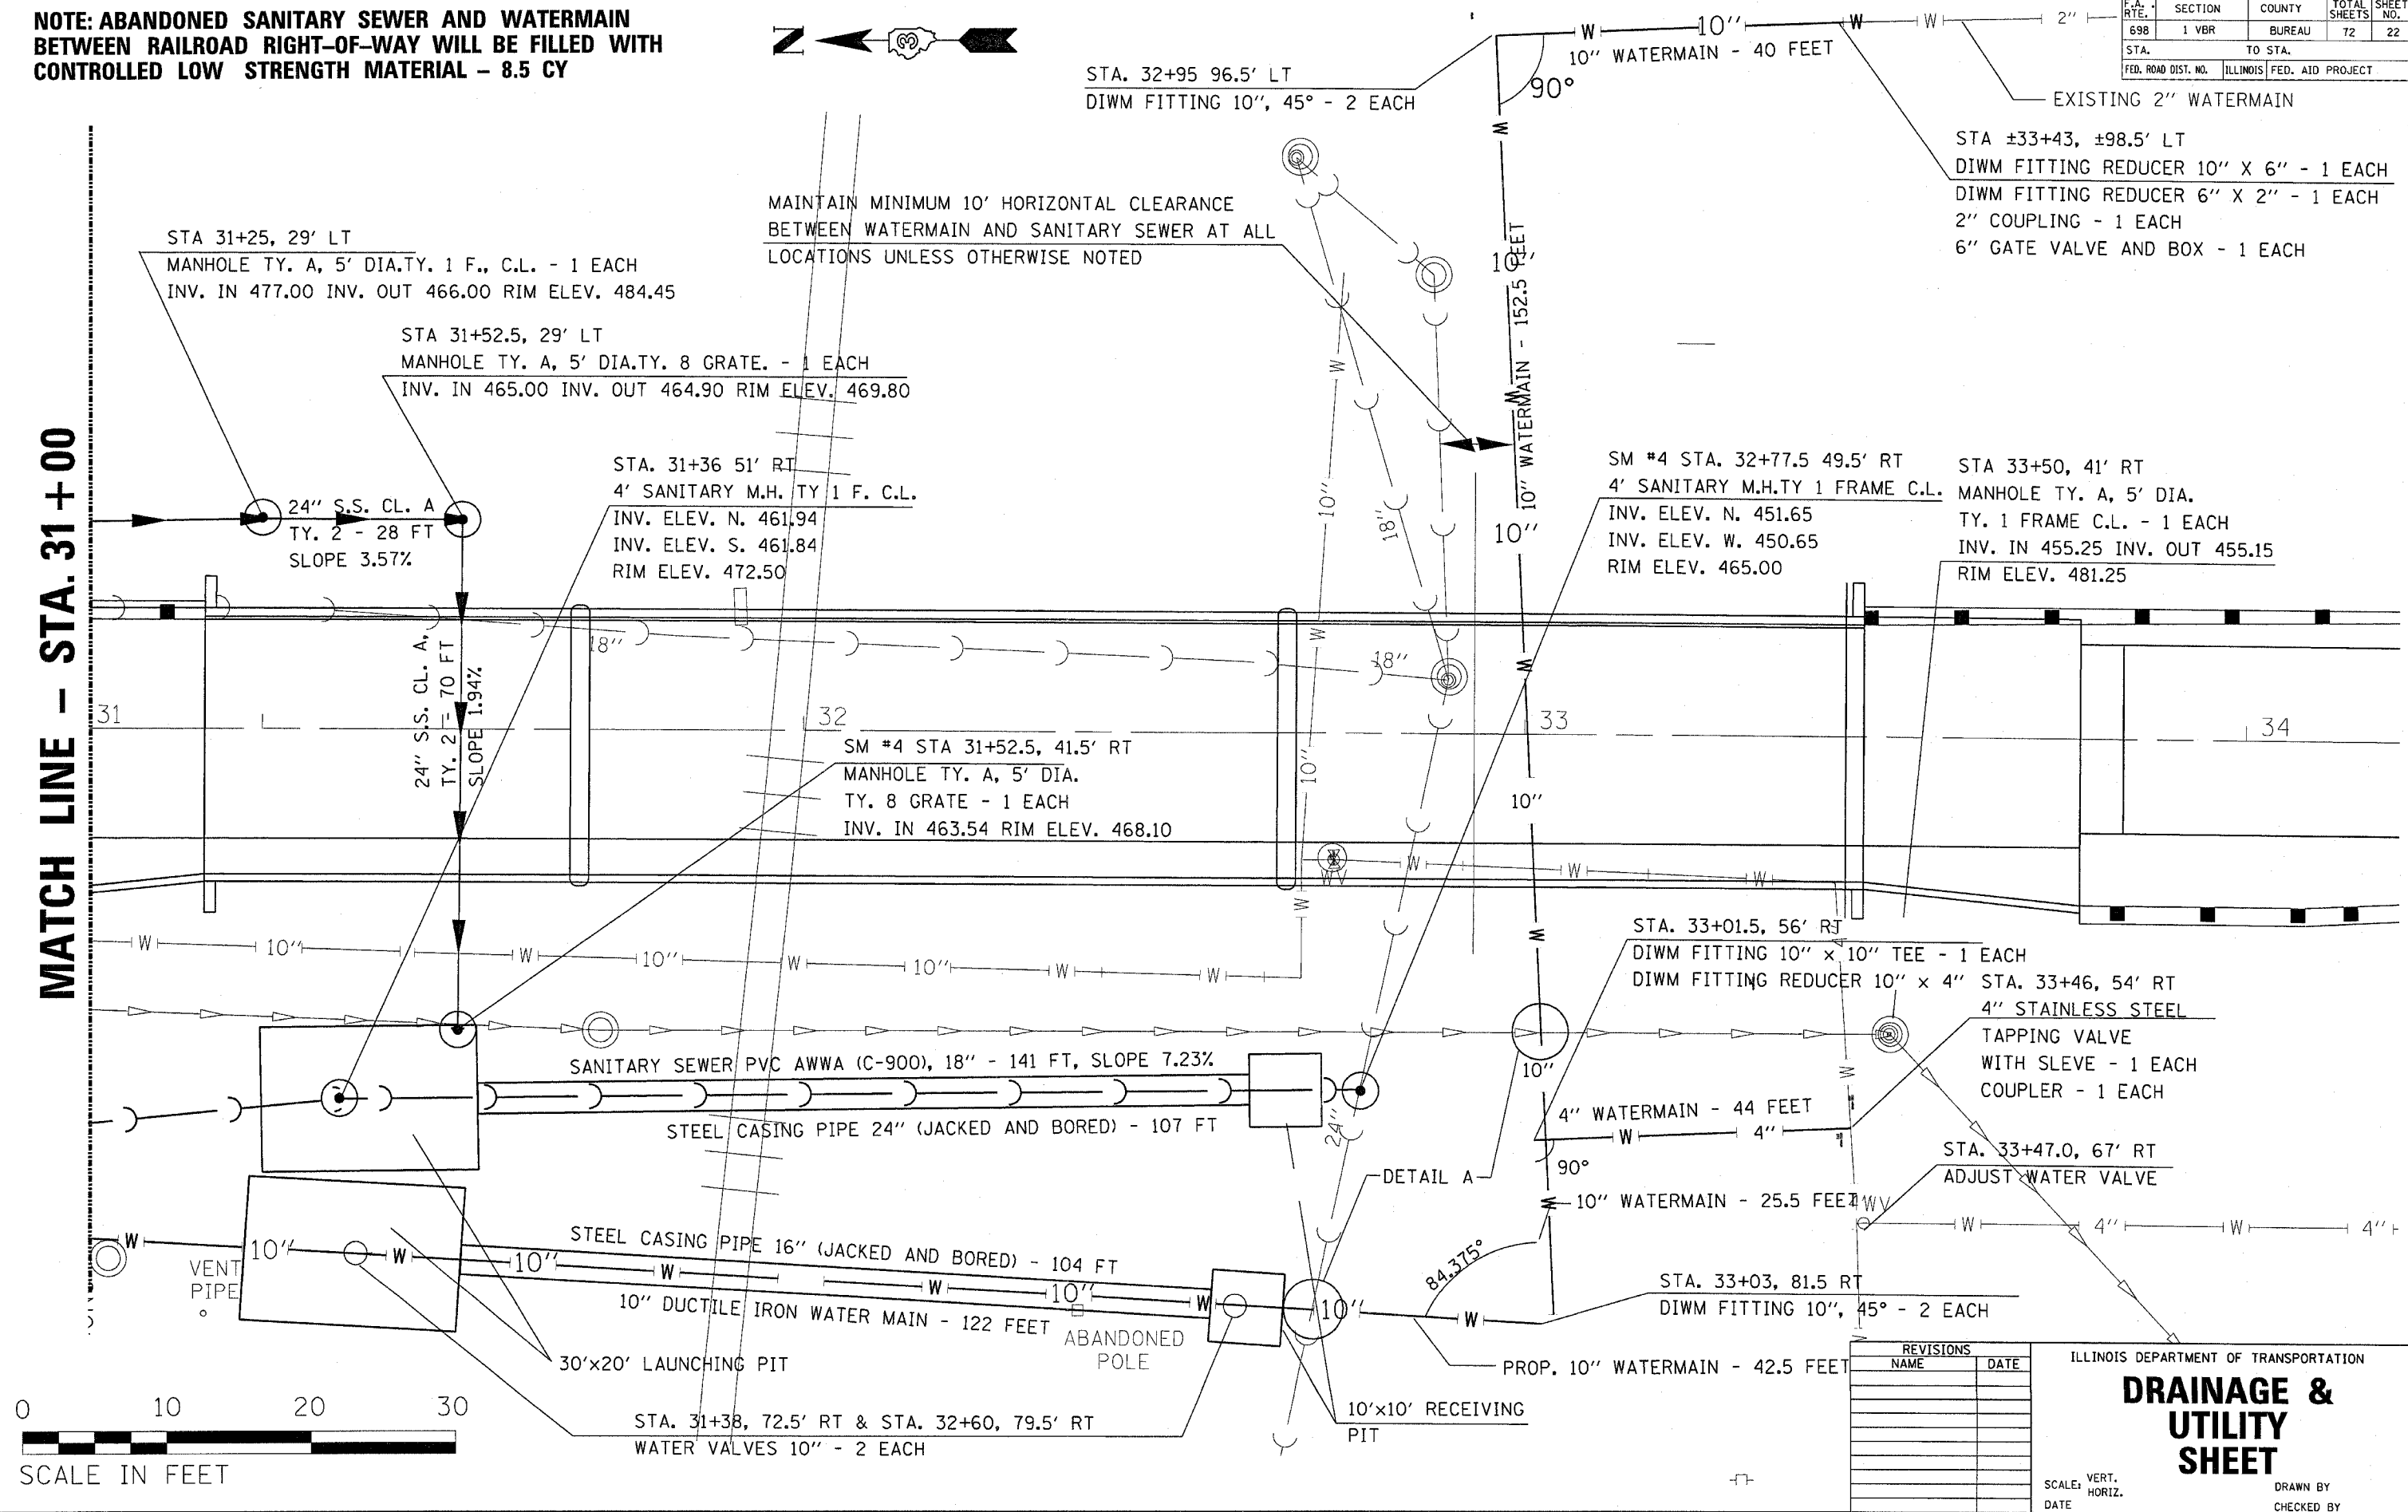

0 10 20 30
SCALE IN FEET

ILLINOIS DEPARTMENT OF TRANSPORTATION

**DRAINAGE &
UTILITY
SHEET**

SCALE: VERT.
HORIZ.
DATE

DRAWN BY
CHECKED BY