


F.A. RTE.	SECTION	COUNTY	TOTAL SHEETS	SHEET NO.
698	1 VBR	BUREAU	72	24
STA.		TO STA.		
FED. ROAD DIST. NO.		ILLINOIS FED. AID PROJECT		

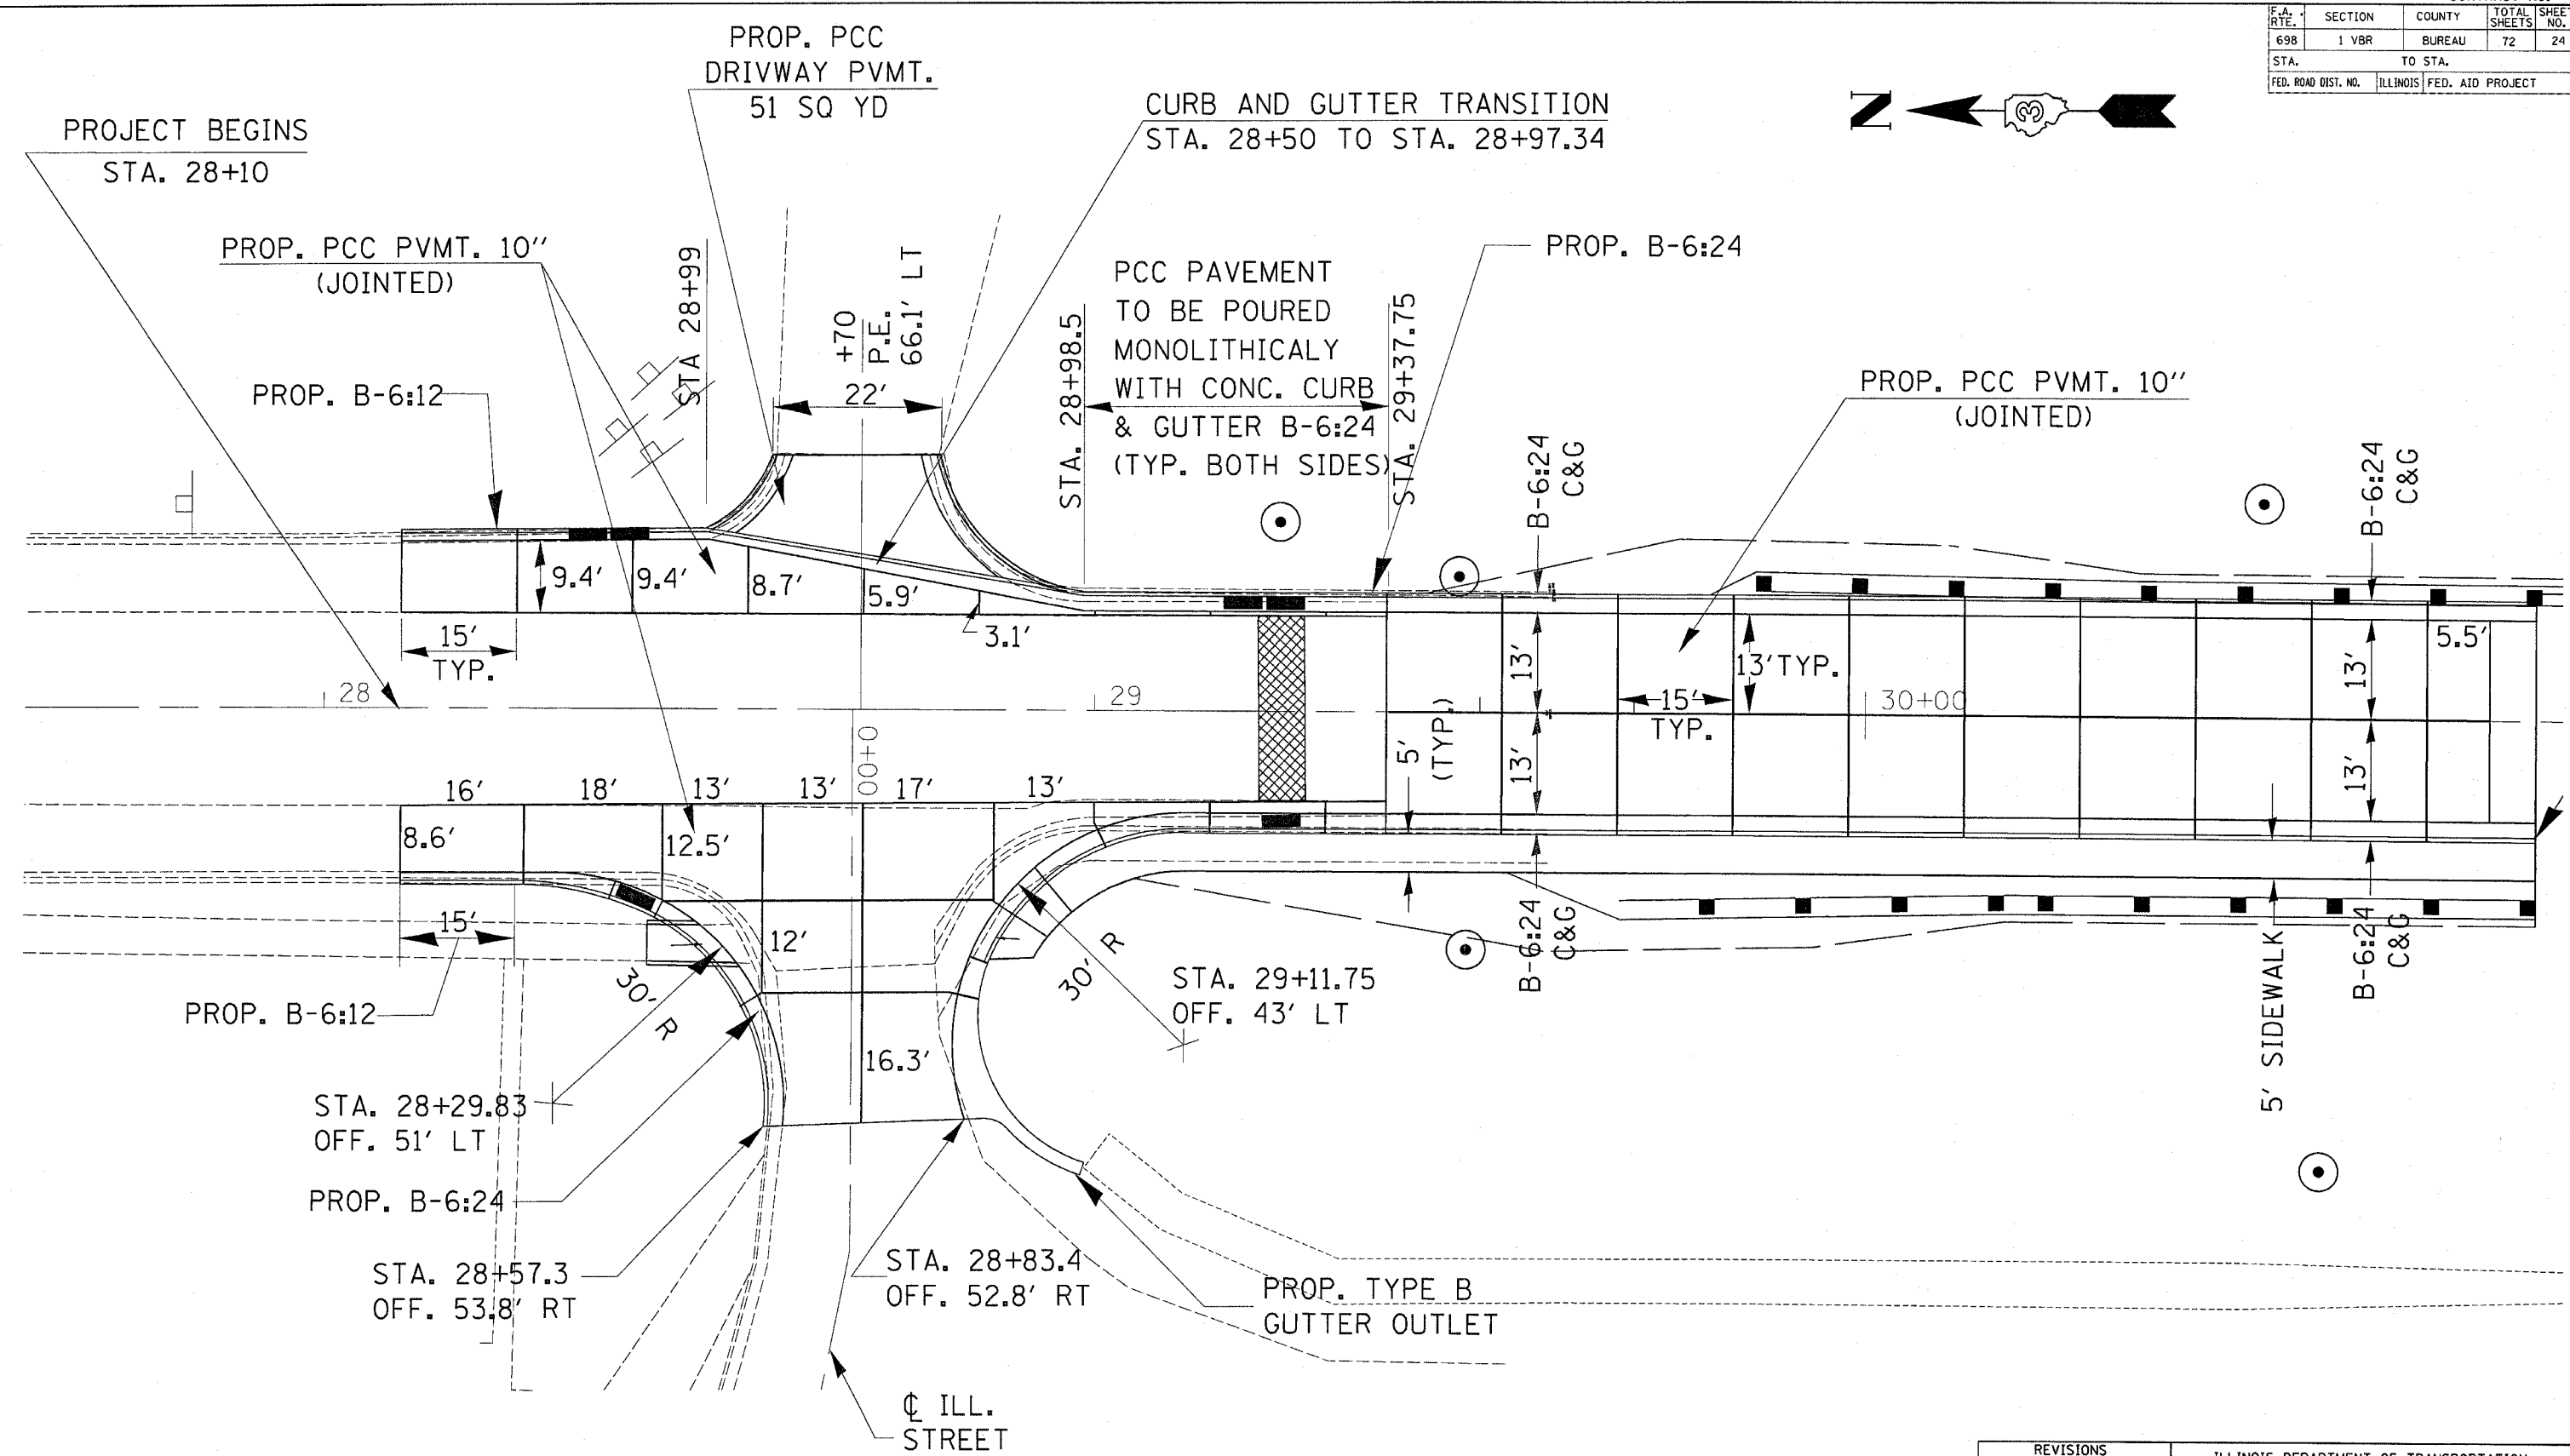

NOTE: ALL CURB AND GUTTER TRANSITIONS TO BE PAID FOR AS CONCRETE CURB AND GUTTER B-6:24

REVISIONS	
NAME	DATE

ILLINOIS DEPARTMENT OF TRANSPORTATION

### INTERSECTION DETAIL SHEET

SCALE: VERT. \_\_\_\_\_  
HORIZ. \_\_\_\_\_  
DATE \_\_\_\_\_

DRAWN BY \_\_\_\_\_  
CHECKED BY \_\_\_\_\_

PLOT DATE: 4/23/2006  
FILE NAME: \*FILEL\*  
PLOT SCALE: \*SCALE\*  
USER NAME: \*USERV\*