
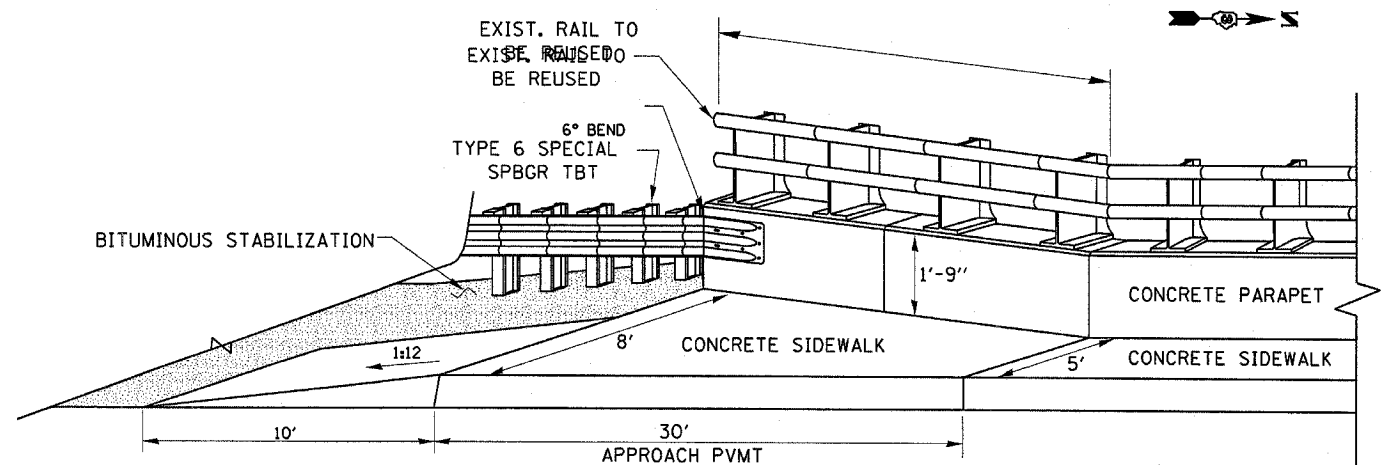
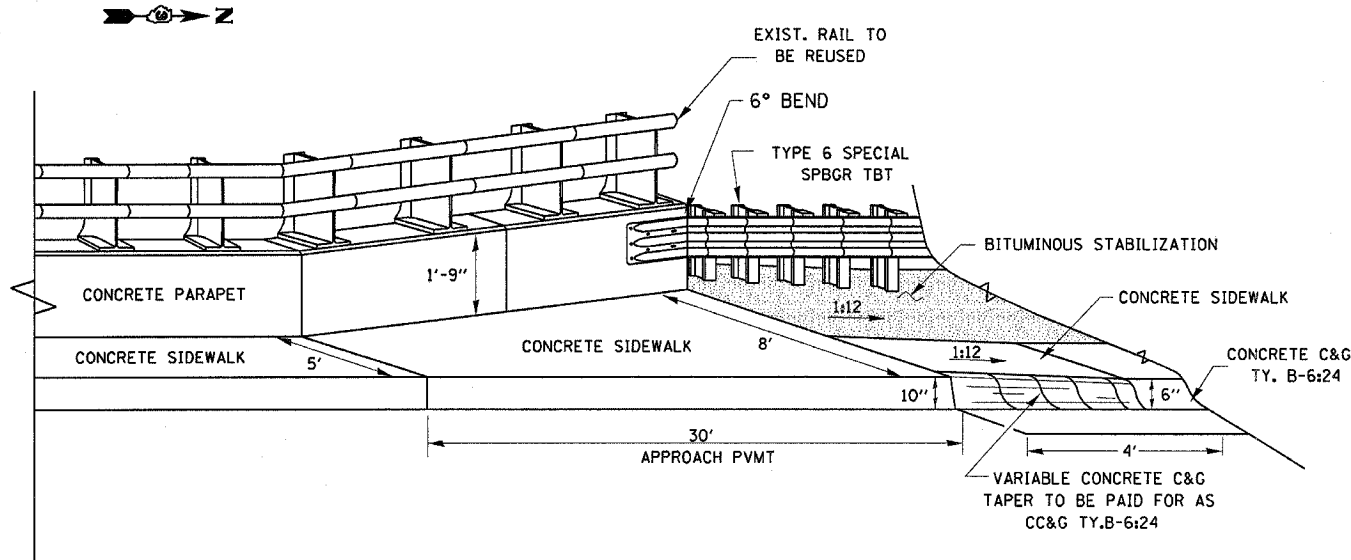


F.A. RTE.	SECTION	COUNTY	TOTAL SHEETS	SHEET NO.
698	1 VBR	BUREAU	72	25
STA.		TO STA.		
FED. ROAD DIST. NO.		ILLINOIS FED. AID PROJECT		

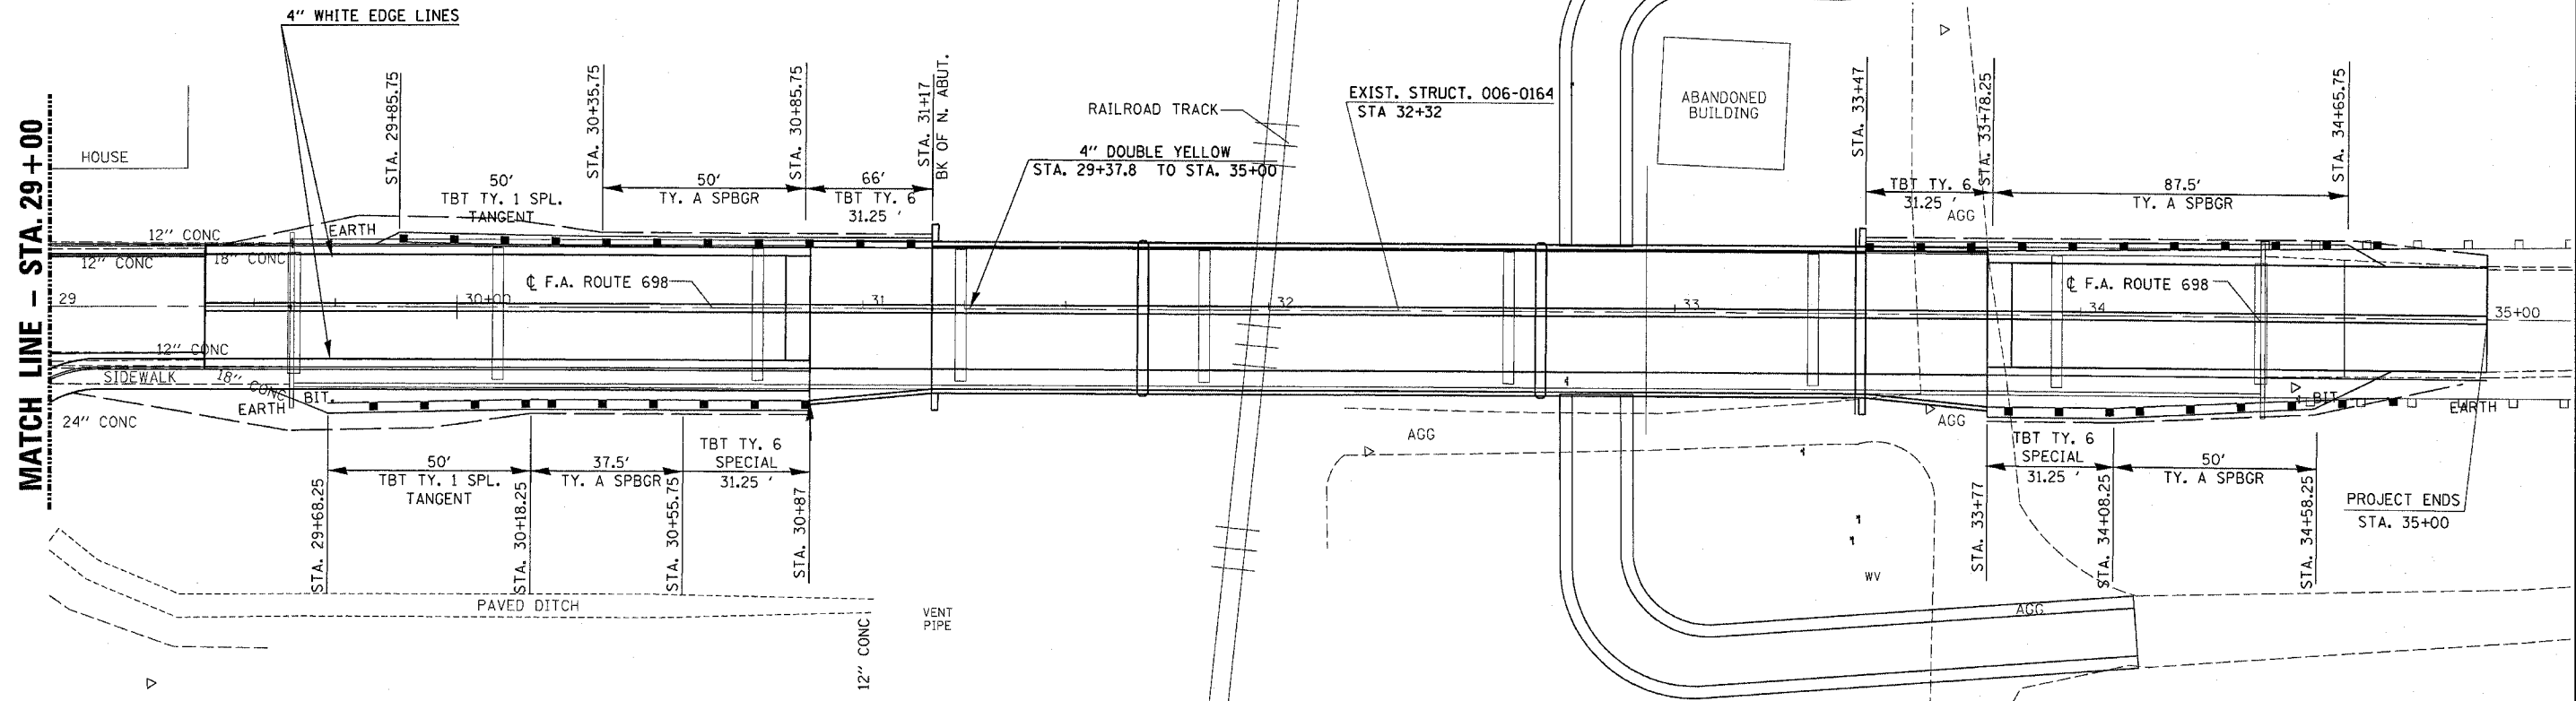

SIDEWALK AND GUARDRAIL DETAILS

REVISIONS	
NAME	DATE

ILLINOIS DEPARTMENT OF TRANSPORTATION

GUARDRAIL AND PAVEMENT MARKING DETAIL

SCALE: VERT. 1"=10'
HORIZ. 1"=40'

DATE: DRAWN BY: CHECKED BY: