


F.A. RTE.	SECTION	COUNTY	TOTAL SHEETS	SHEET NO.
698	1 VBR	BUREAU	72	27
STA.		TO STA.		
FED. ROAD DIST. NO.		ILLINOIS FED. AID PROJECT		

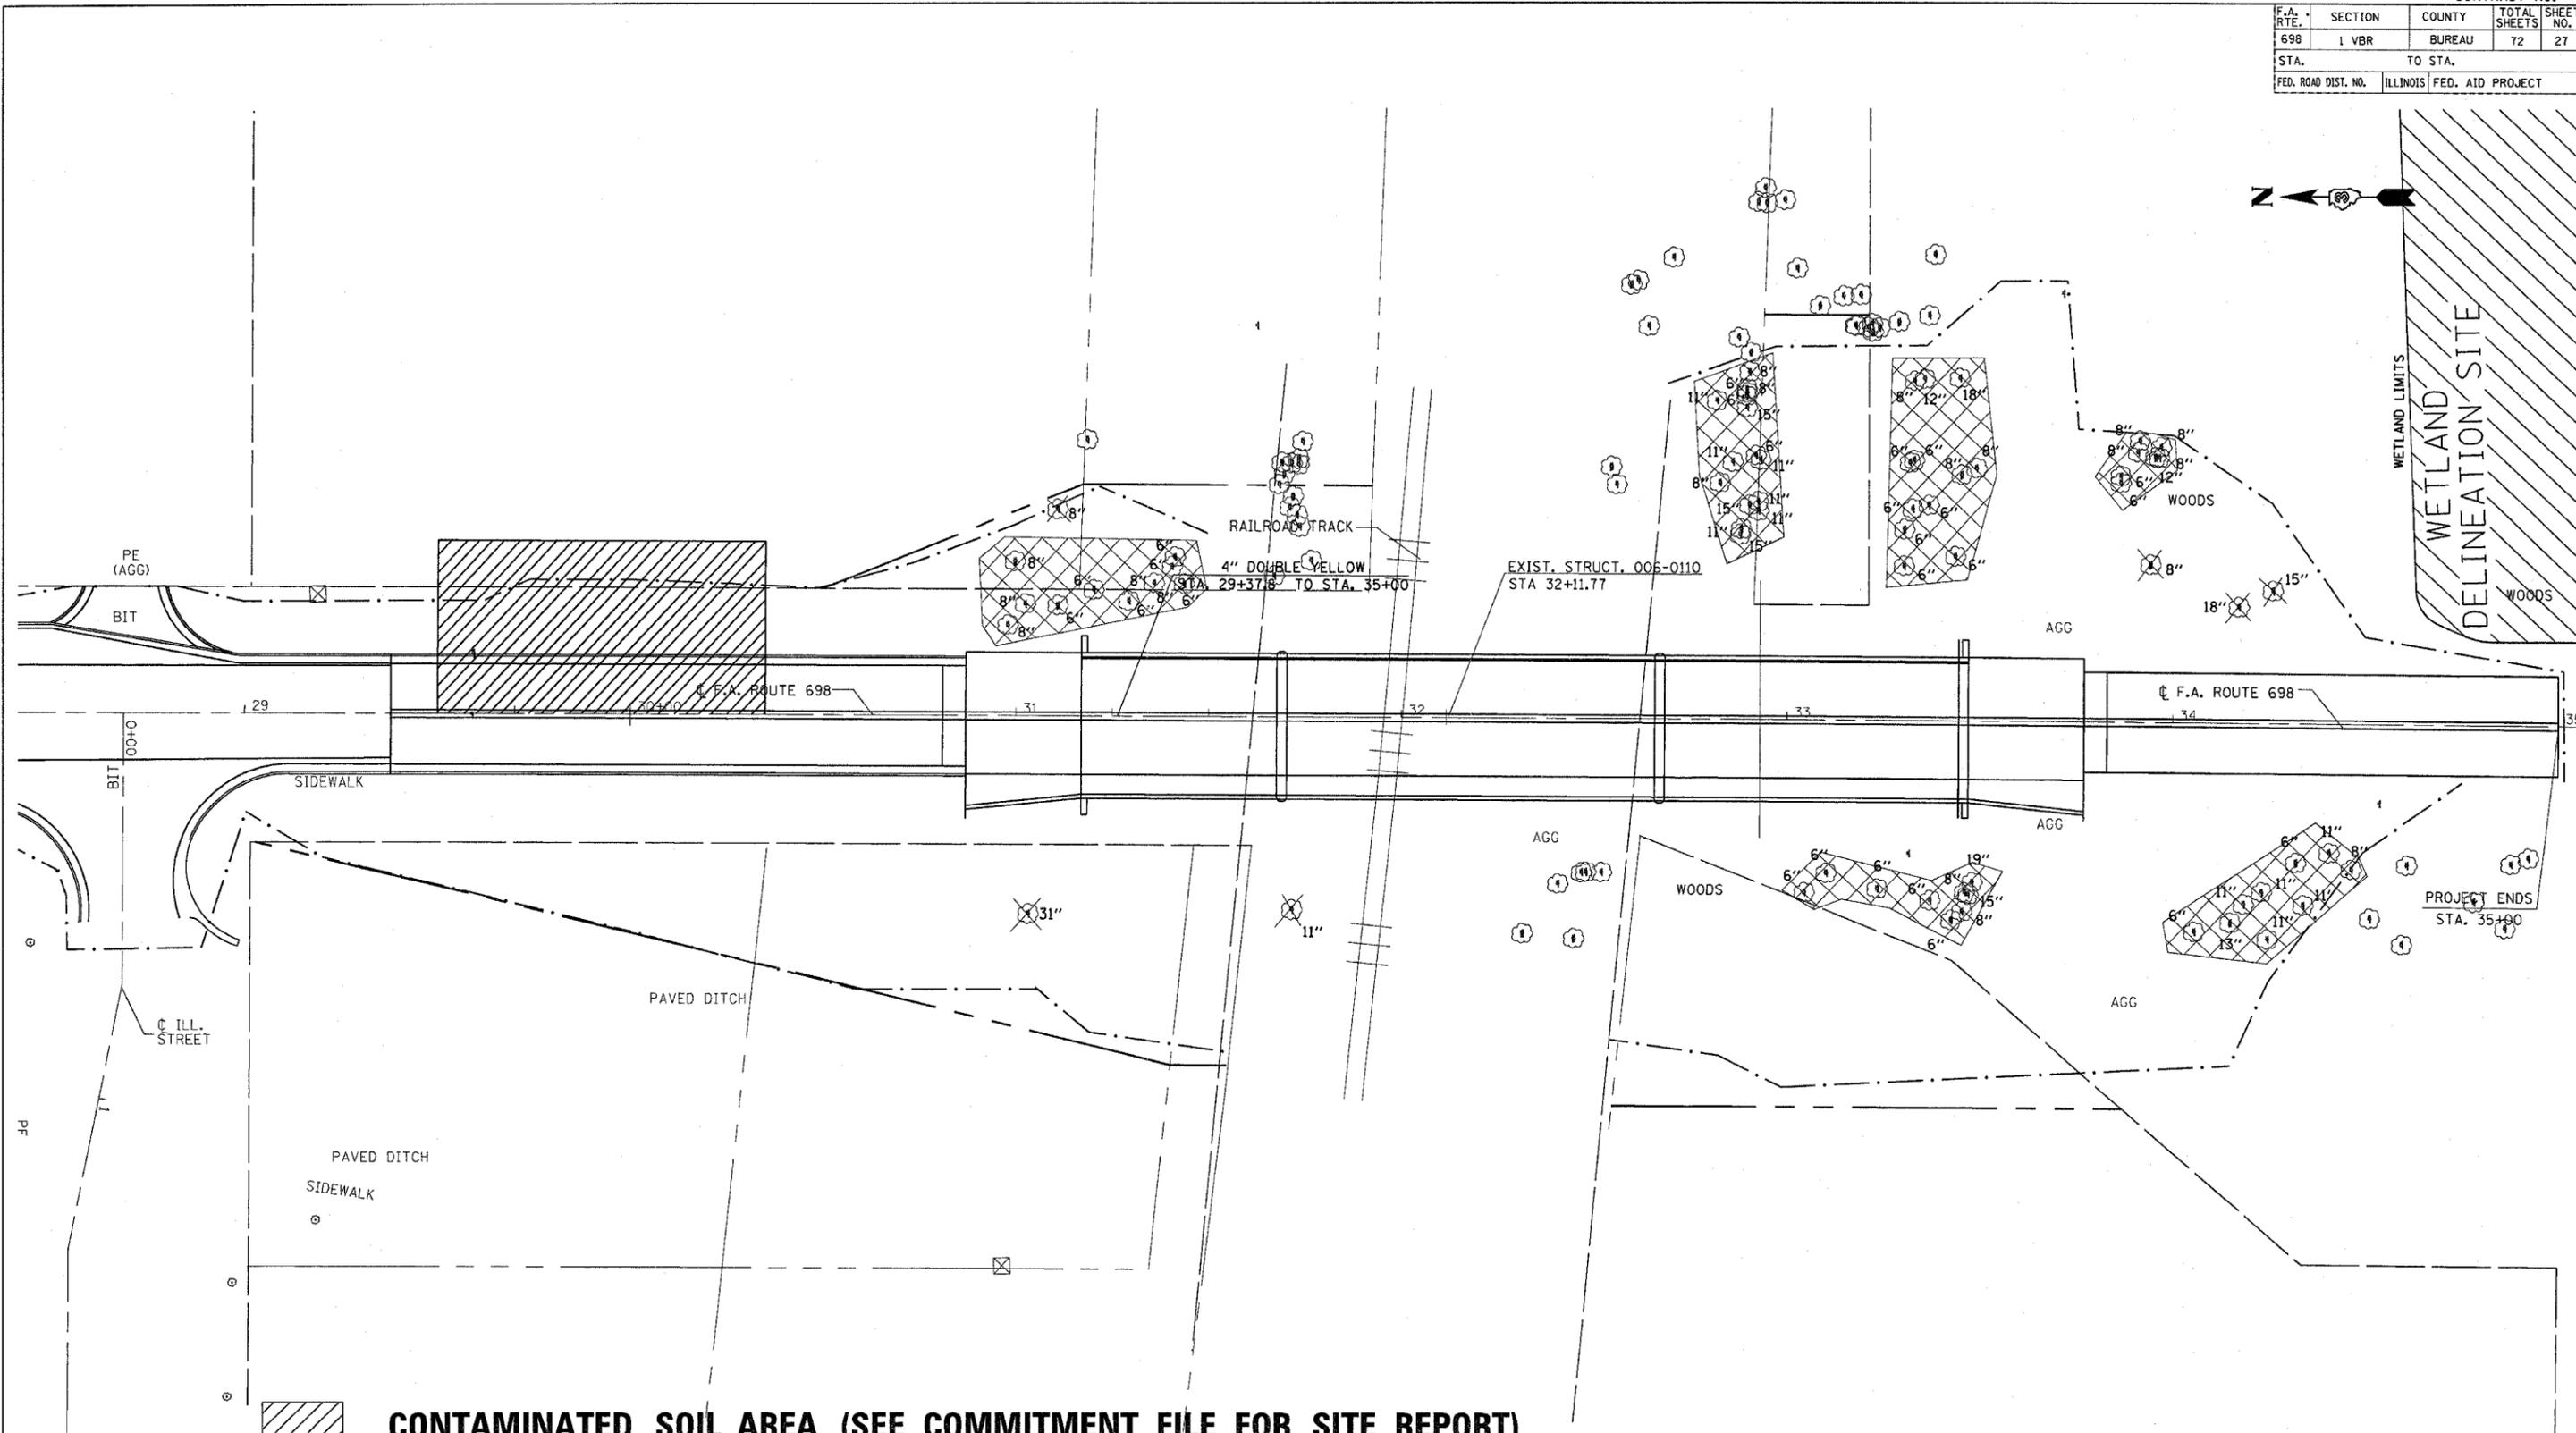

-  **CONTAMINATED SOIL AREA (SEE COMMITMENT FILE FOR SITE REPORT)**
-  **TREE REMOVAL**
-  **CONSTRUCTION LIMITS**

REVISIONS	
NAME	DATE

ILLINOIS DEPARTMENT OF TRANSPORTATION

## TREE REMOVAL SHEET

SCALE: VERT. \_\_\_\_\_  
 HORIZ. \_\_\_\_\_  
 DATE \_\_\_\_\_

DRAWN BY \_\_\_\_\_  
 CHECKED BY \_\_\_\_\_

PLOT DATE = 4/23/2006  
 FILE NAME = WFILEL\*  
 SCALE = 1"=40'  
 USER NAME = USERTV