


STATE OF ILLINOIS
DEPARTMENT OF TRANSPORTATION


ROUTE NO.	SECTION	COUNTY	SHEET NO.	SHEET	SHEET NO.
F.A.P. 698	IVBR	BUREAU	72	36	24 SHEETS
FED. ROAD DIST. NO. 7	ILLINOIS	FED. AID PROJECT			

Contract No. 66361

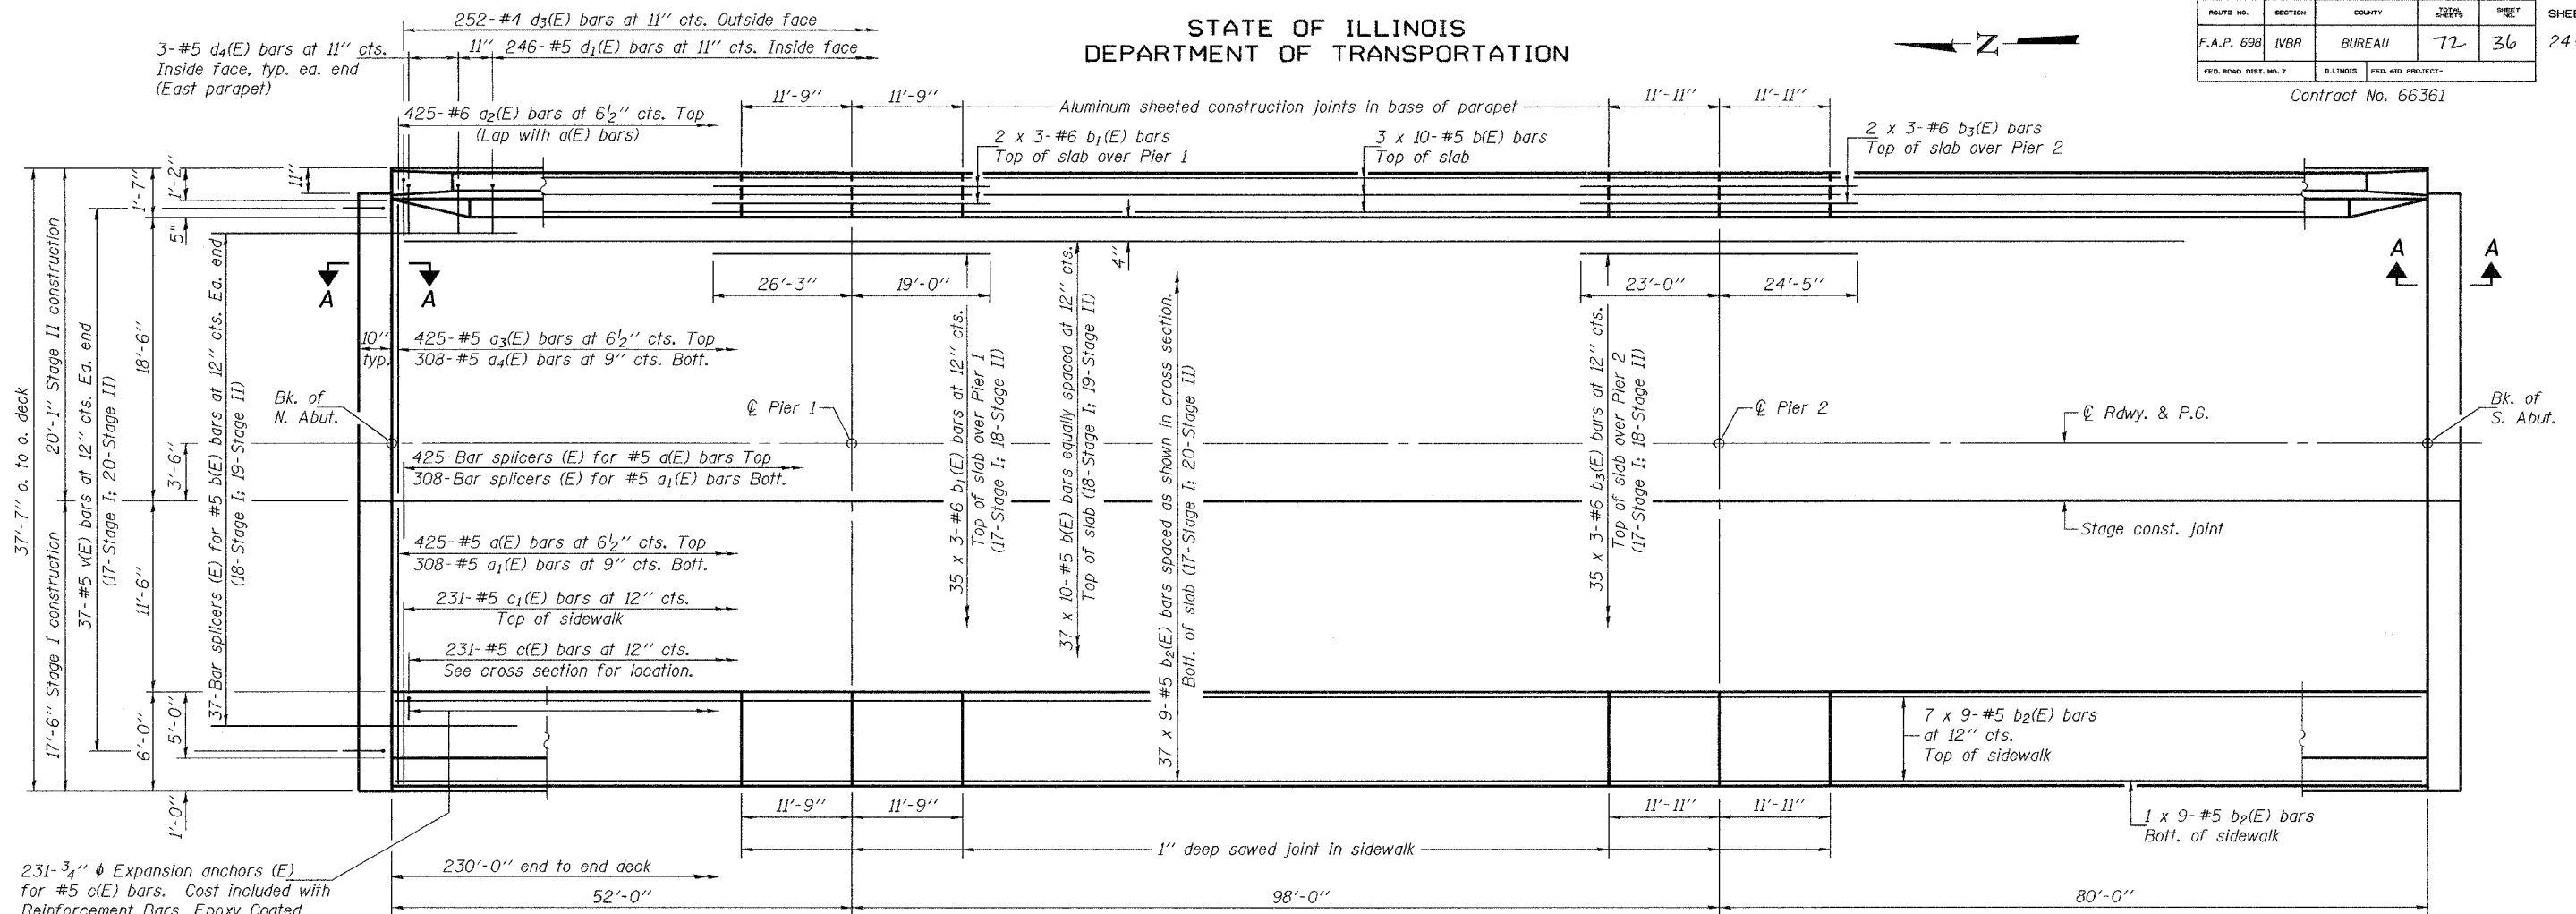

PLAN

Notes: See sheets 10 & 11 of 24 for superstructure details & parapet reinforcement.
Bars indicated thus 35 x 3-#5 etc. indicates 35 lines of bars with 3 lengths per line.
See sheet 13 of 24 for Section A-A and diaphragm details.
See sheet 22 of 24 for bar splicer details.
See sheet 13 of 24 for details of v(E) bars.
The Contractor shall be required to pour the deck starting at the South Abutment toward the North Abutment. See plan view for direction of pour. Pouring the deck from North to South is not allowed.
See sheet 10 of 24 for Bill of Material.

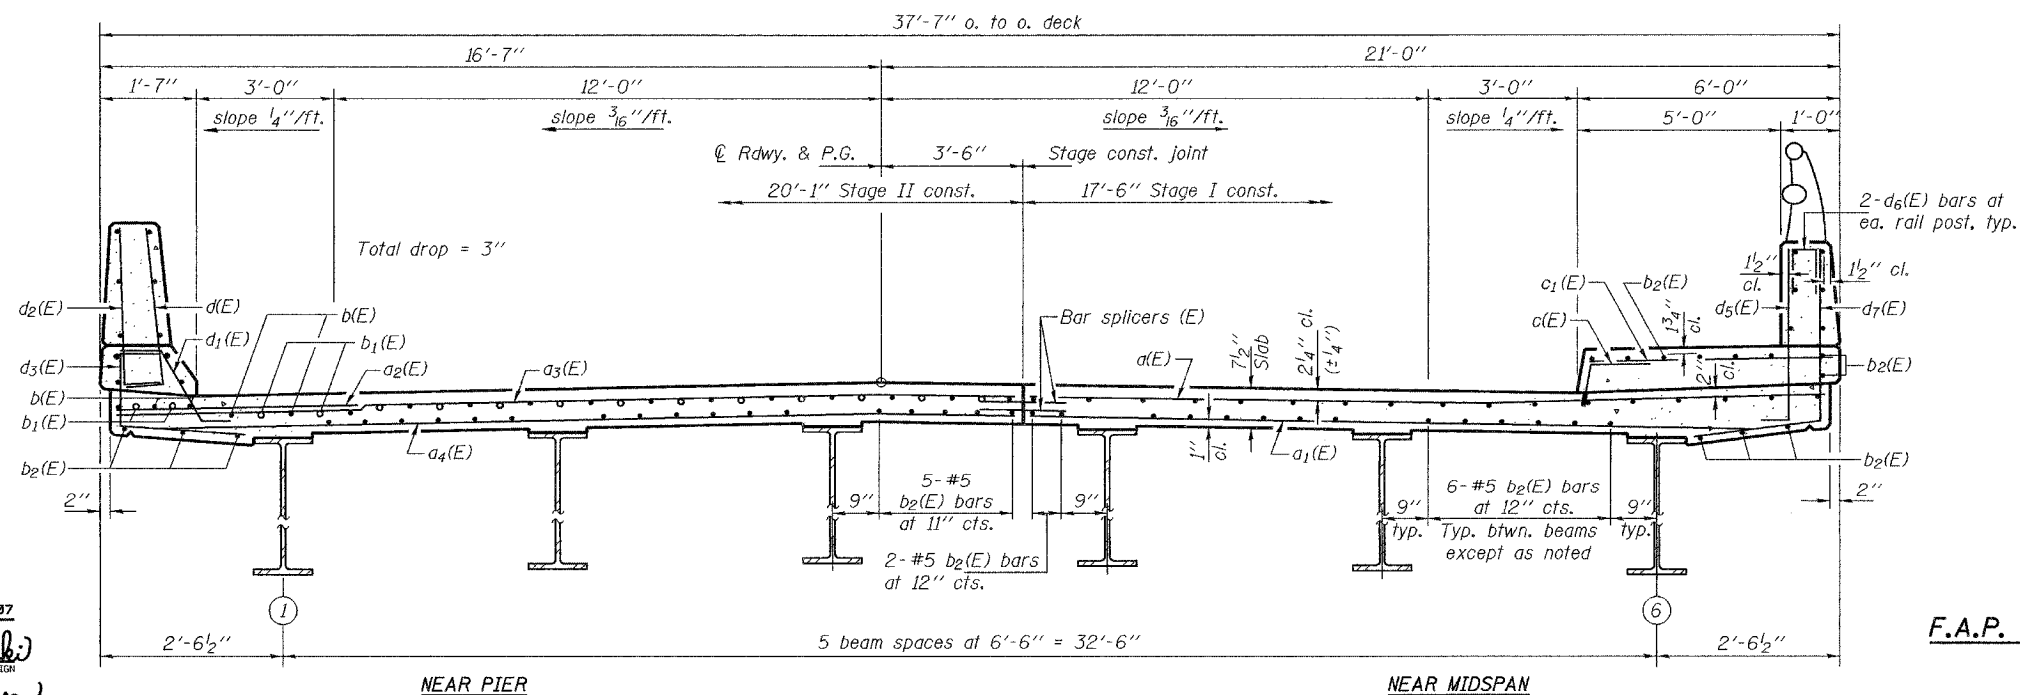

CROSS SECTION
(Looking South)

MIN. BAR LAPS
#5 bars = 2'-2"
#6 bars = 2'-7"

DESIGNED	RLT
CHECKED	PEC
DRAWN	h.t. duong
CHECKED	RLT/PEC

Jan 9, 2007
EXAMINED *Thomas J. Domagala*
PASSED *Ralph E. Anderson*
ENGINEER OF BRIDGE DESIGN
ENGINEER OF BRIDGES AND STRUCTURES

SUPERSTRUCTURE
F.A.P. RTE. 698 - SECTION IVBR
BUREAU COUNTY
STATION 32+32.00
STRUCTURE NO. 006-0164