




DATE	94	BY	BUREAU	55	42	SHEET NO. 17
REV.		REV.				

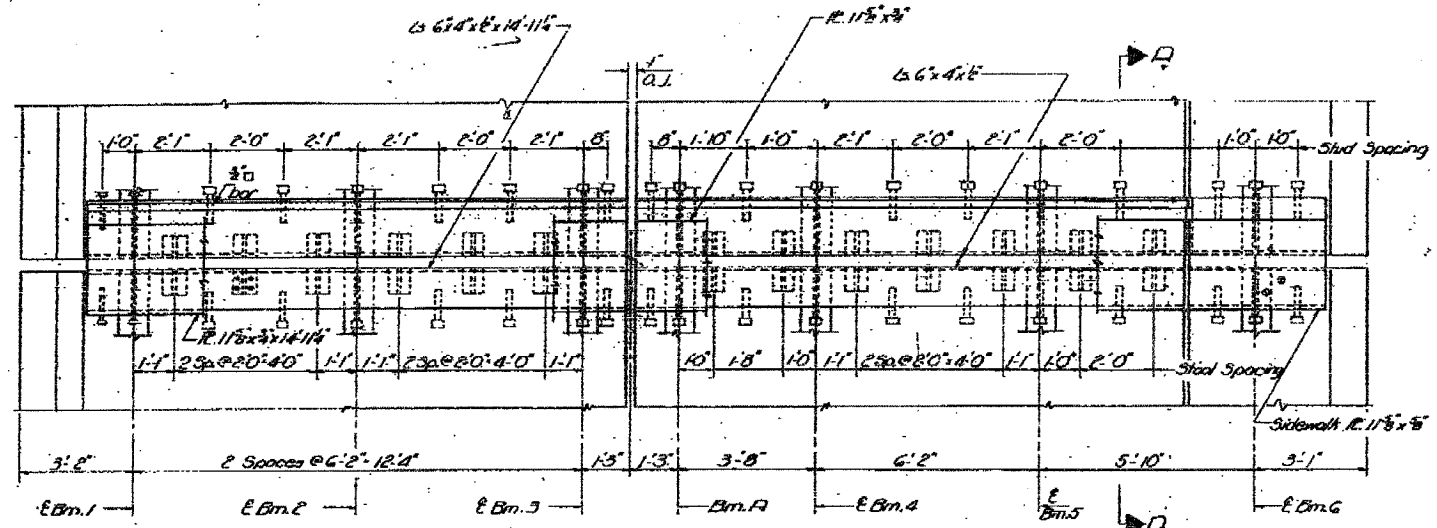

PLAN OF PIER 7

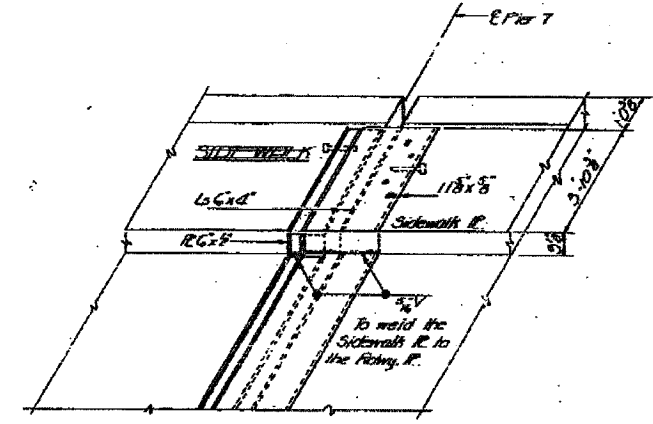

DETAIL OF SLIDING PLATE IN THE SIDE WALK OF PIER 7
(EAST HALF SHOWN)

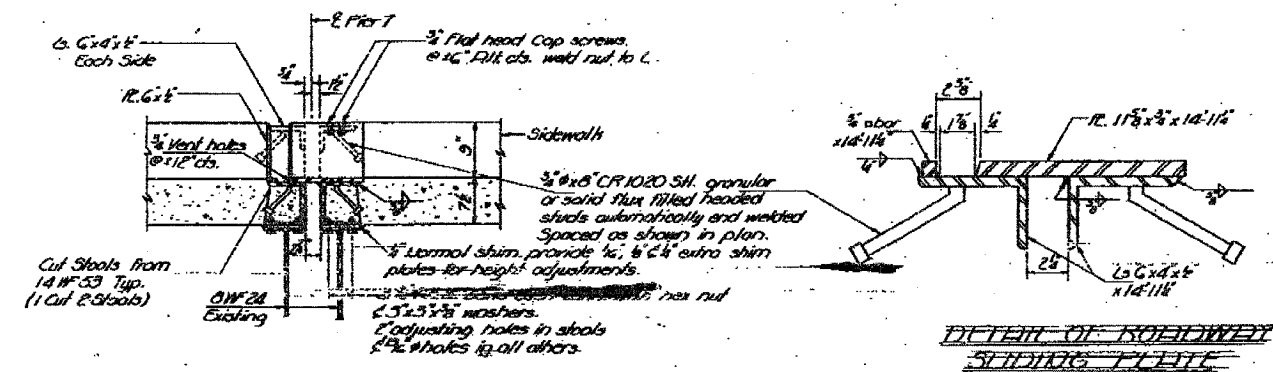

DETAIL OF ROADWAY SLIDING PLATE
(EAST HALF SHOWN)

DESIGNED A. J. Maynard
CHECKED J. A. Nelson
DRAWN J. J. Downing
APPROVED J. A. Nelson

APPROVED
Carl E. Thompson

SLIDING PLATE
PIER 7
SEC. 17
BUREAU
55
42