


F.A. RTE.	SECTION	COUNTY	TOTAL SHEETS	SHEET NO.
698	1 VBR	BUREAU	72	67
STA.		TO STA.		
FED. ROAD DIST. NO.		ILLINOIS FED. AID PROJECT		

FINAL	DATE	BY
SURVEY		
NOTE BOOK		
AREAS CHECKED		

ORIGINAL	DATE	BY
SURVEY		
NOTE BOOK		
AREAS CHECKED		

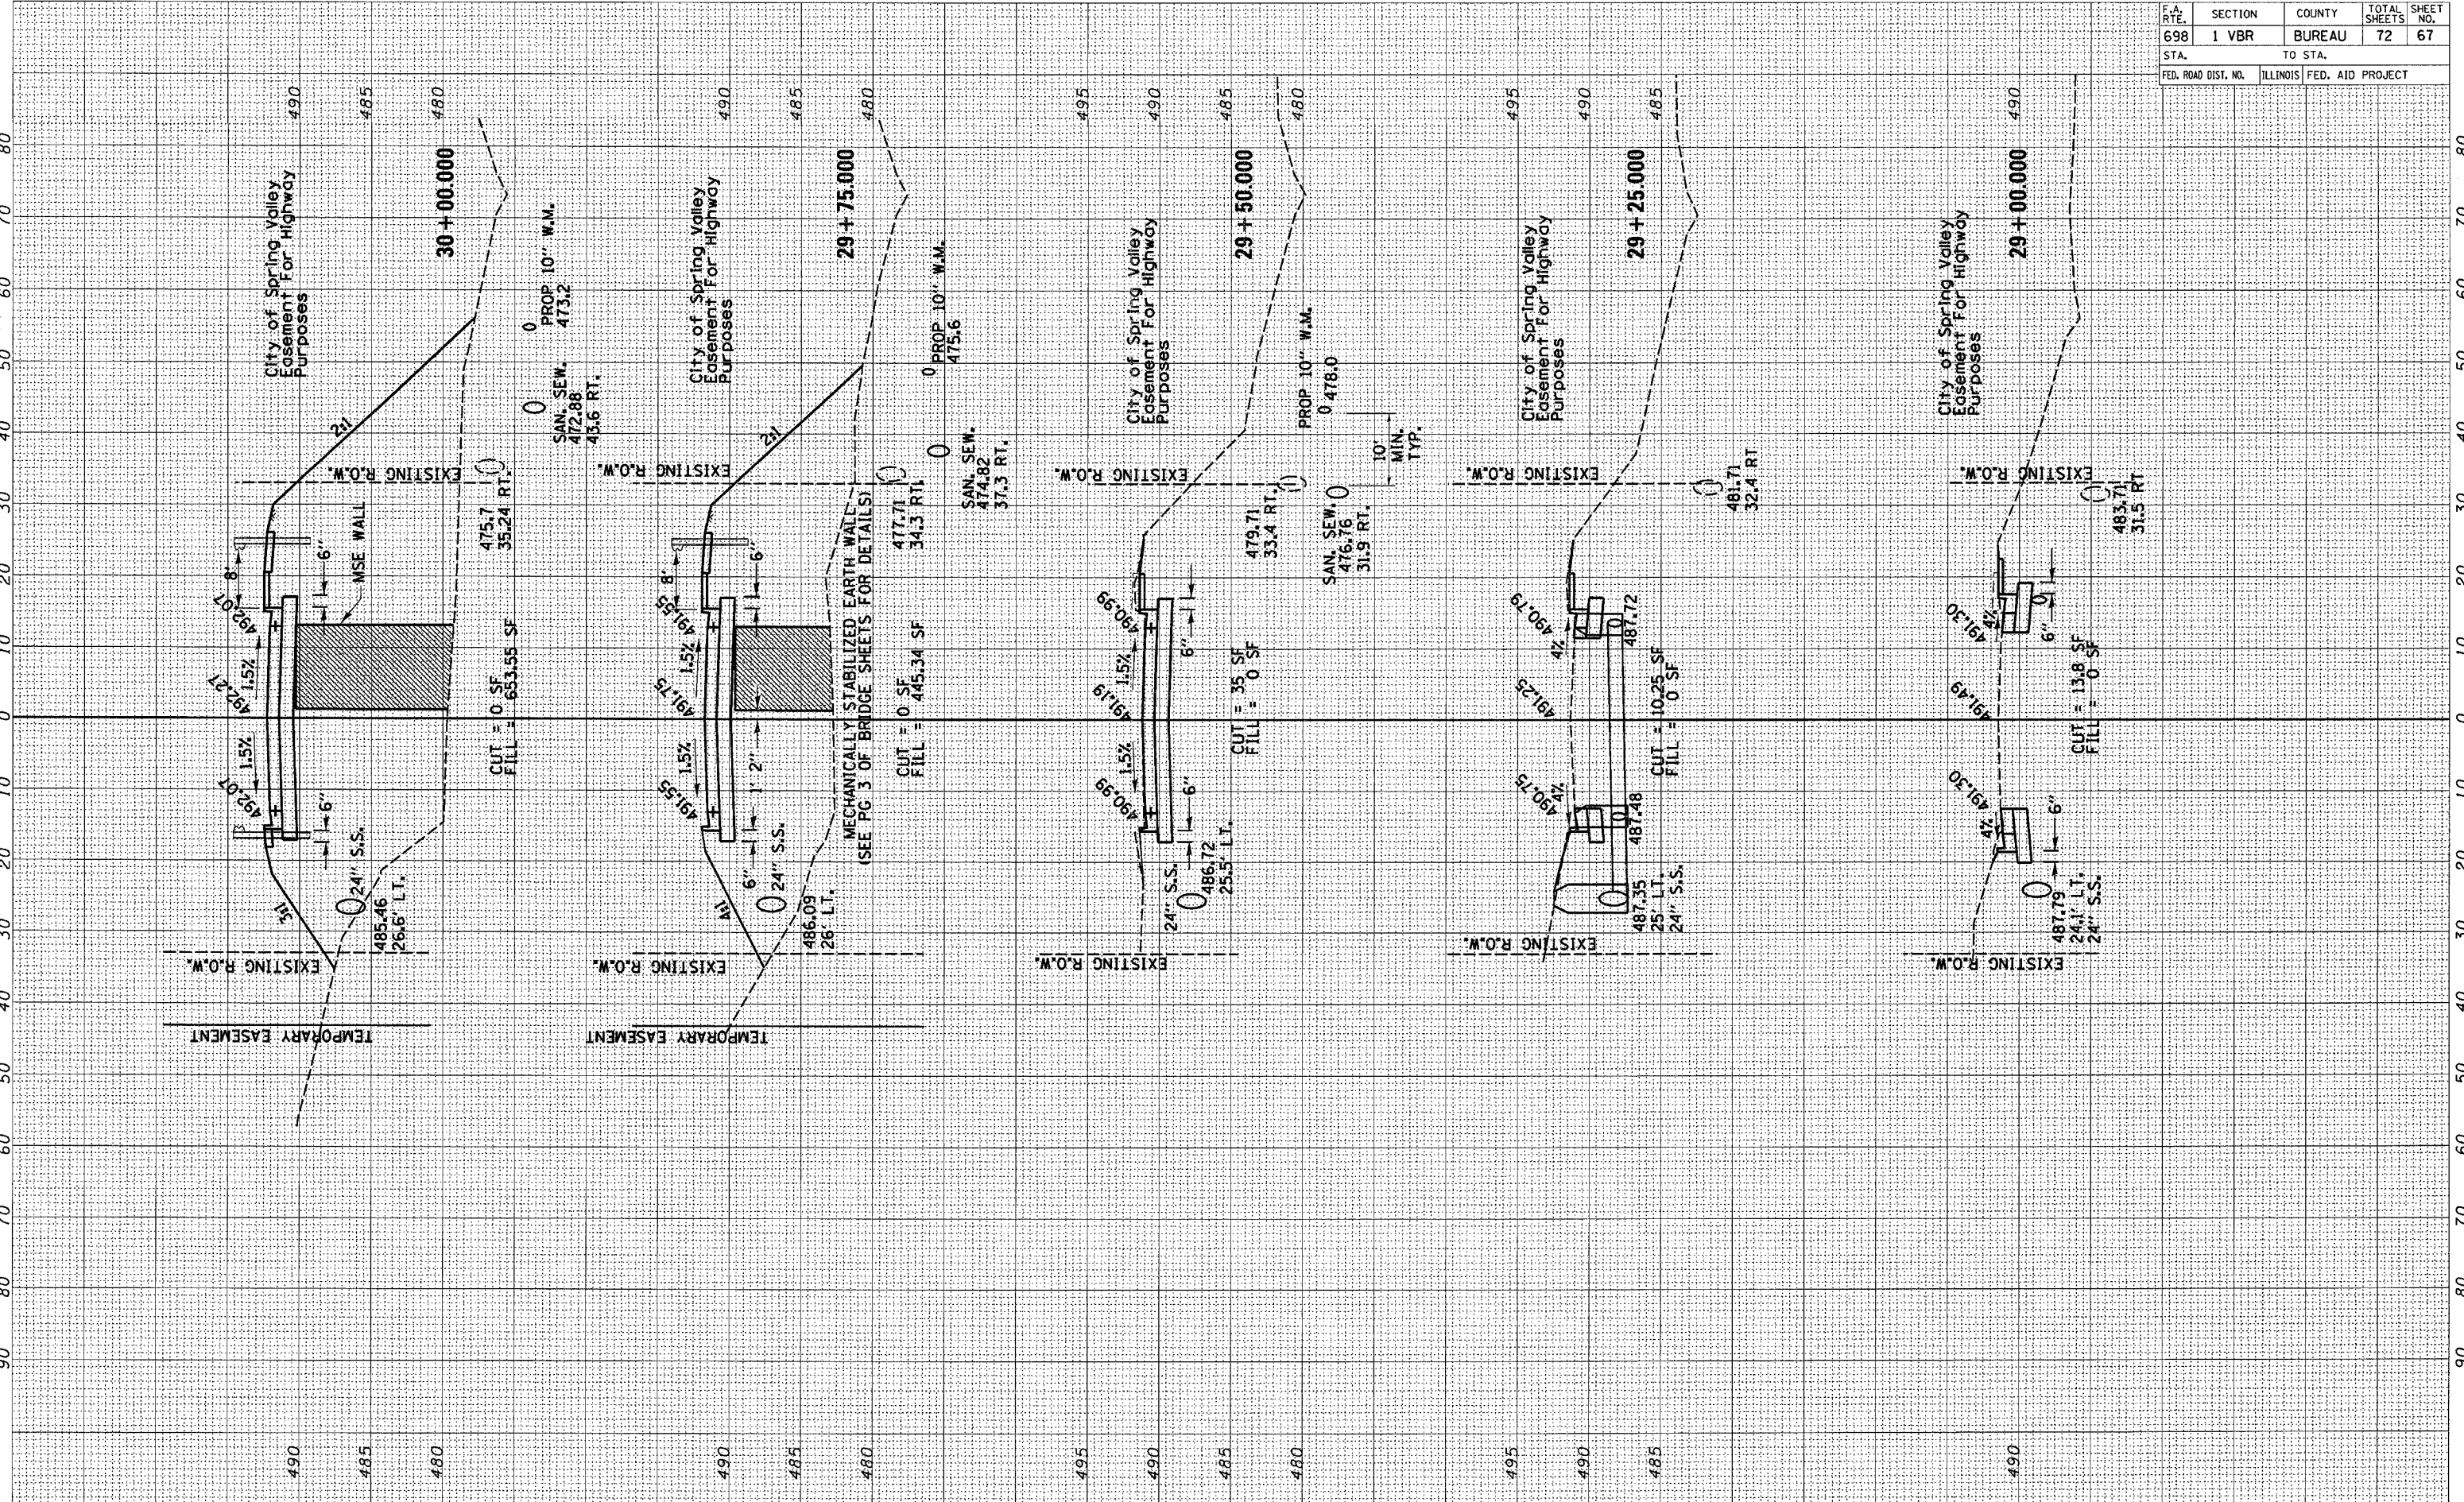

STA. 29+00 TO STA. 30+00