


F.A. RTE.	SECTION	COUNTY	TOTAL SHEETS	SHEET NO.
698	1 VBR	BUREAU	72	68
STA.		TO STA.		
FED. ROAD DIST. NO.		ILLINOIS FED. AID PROJECT		

ORIGINAL SURVEY	DATE
NOTE BOOK	
AREAS	
RECEIVED	
NO.	

ORIGINAL SURVEY	DATE
NOTE BOOK	
AREAS	
RECEIVED	
NO.	

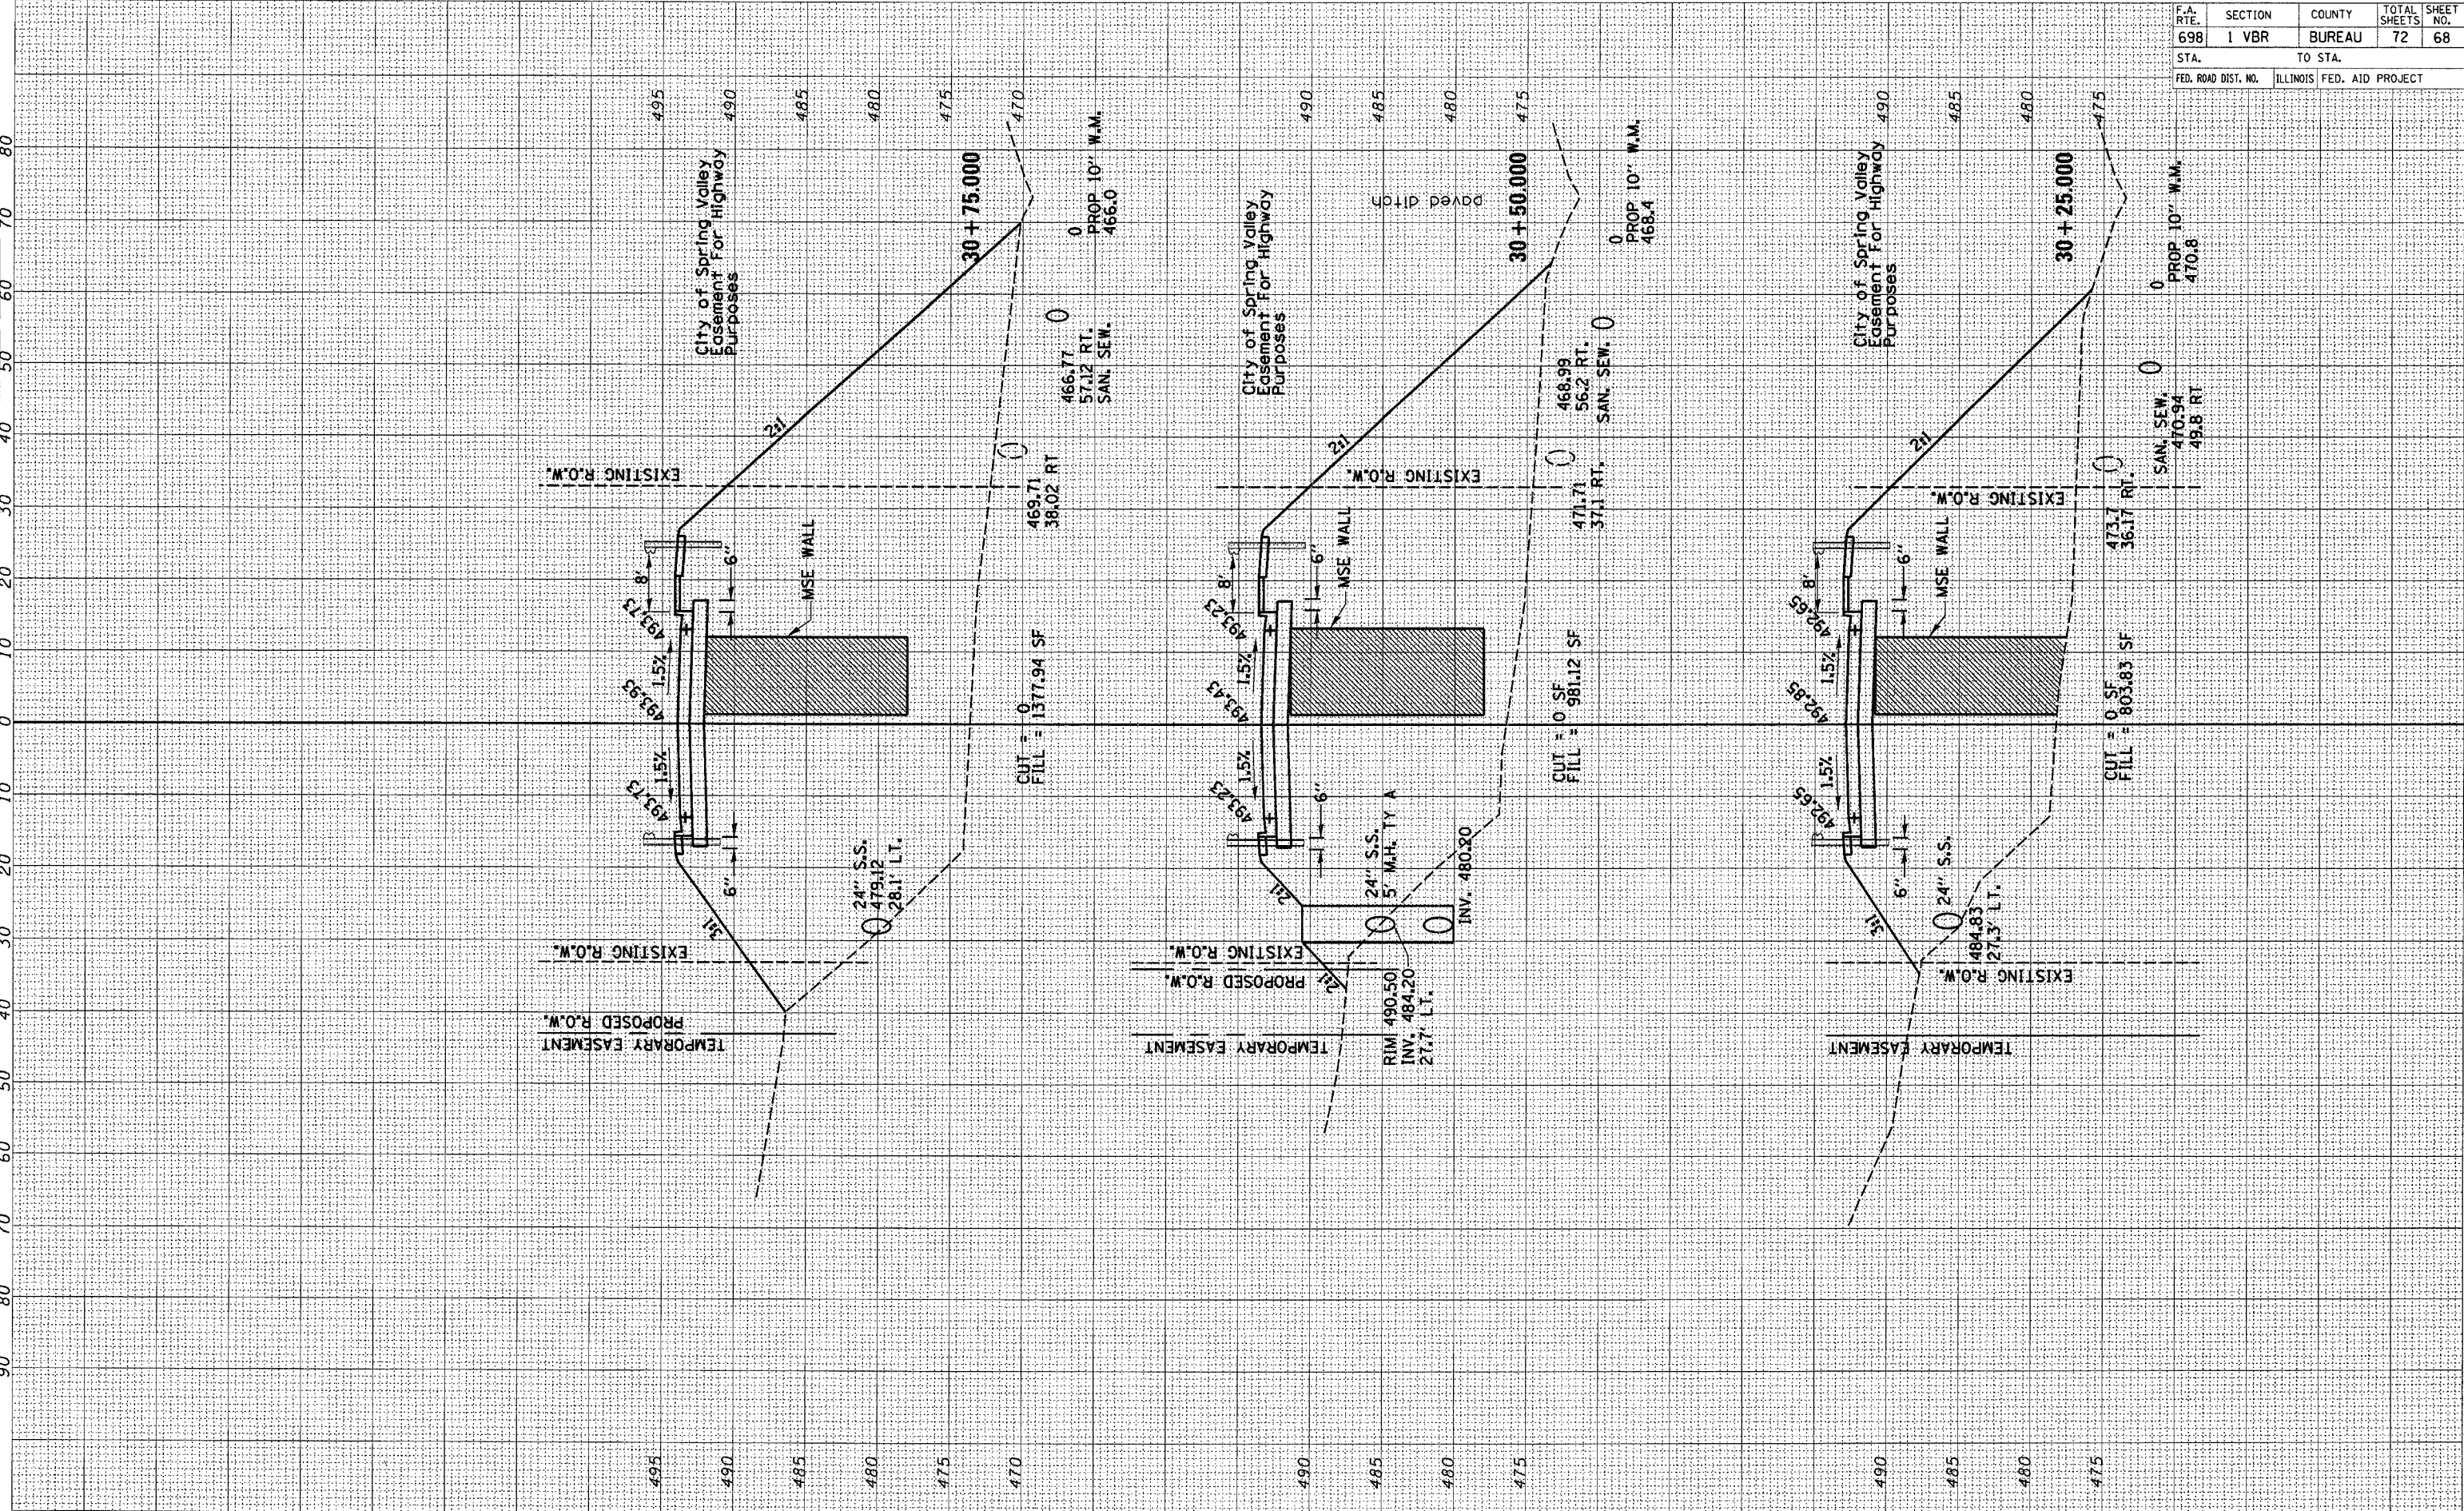

STA. 30 + 25 TO STA. 30 + 75