


FINAL SURVEY	SURVEYED PLOTTED NOTE BOOK	BY	DATE

ORIGINAL SURVEY	SURVEYED PLOTTED NOTE BOOK	BY	DATE

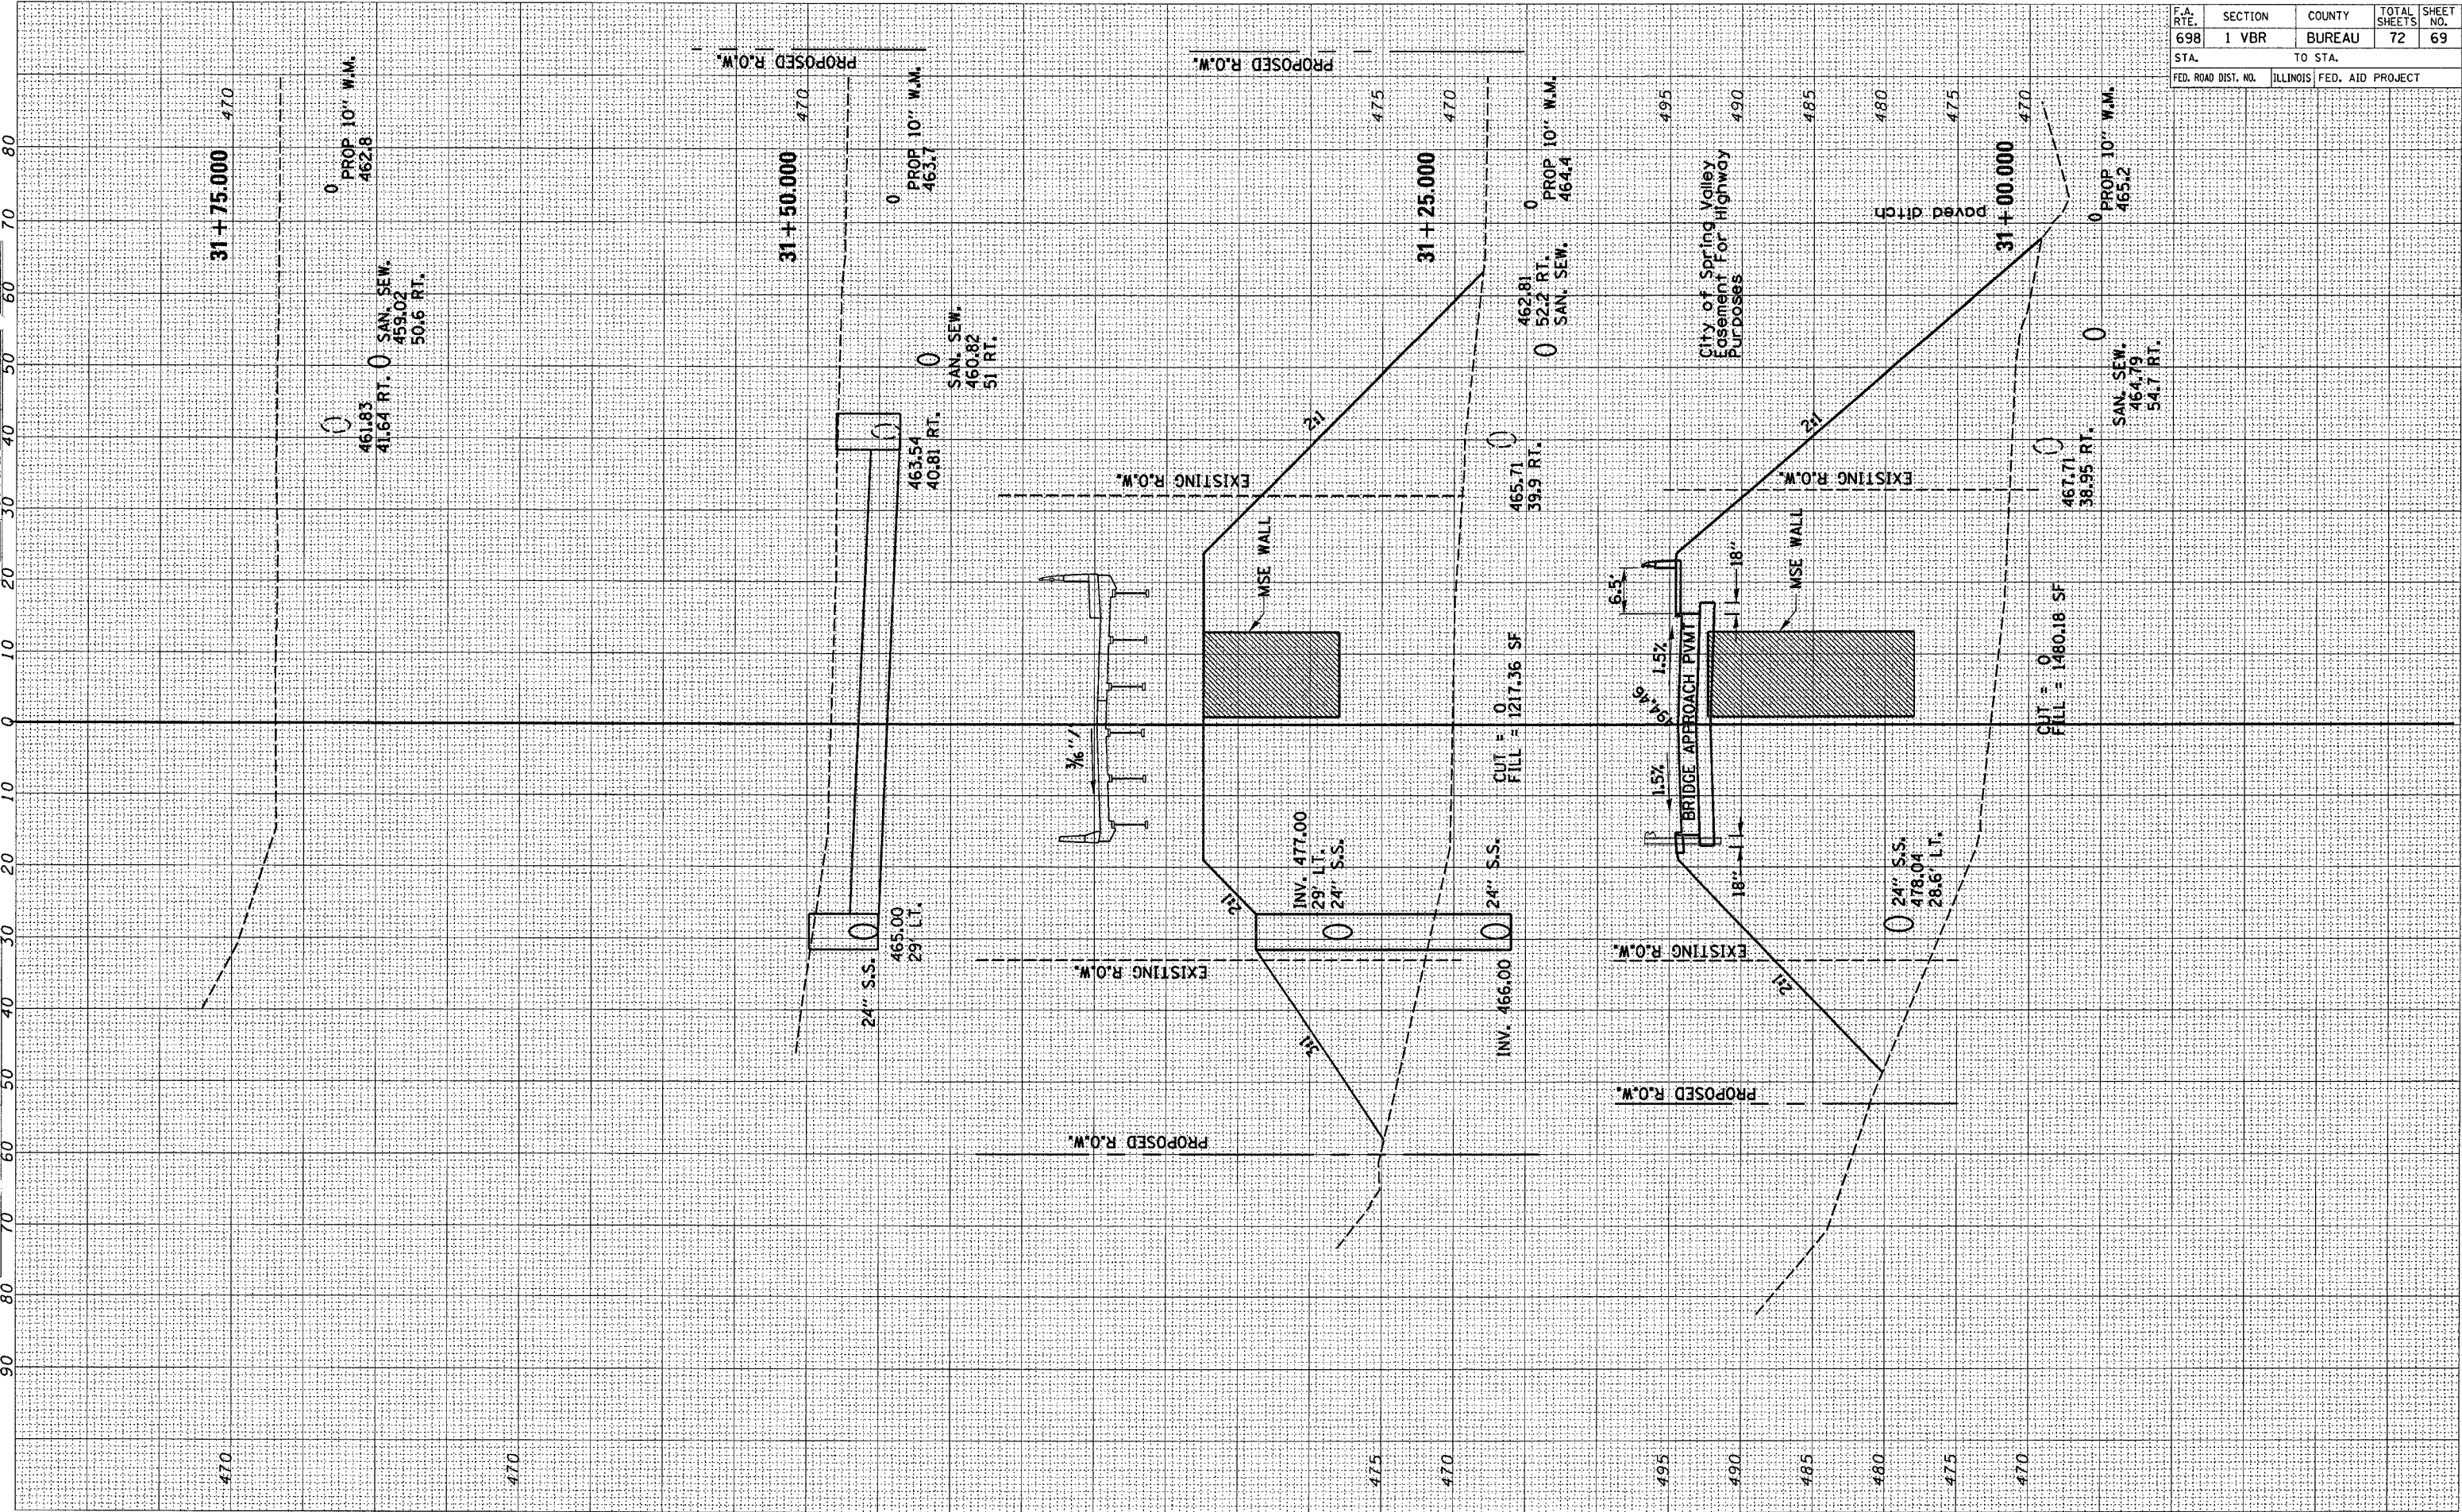

F.A. RTE.	SECTION	COUNTY	TOTAL SHEETS	SHEET NO.
698	1 VBR	BUREAU	72	69
STA.		TO STA.		
FED. ROAD DIST. NO.		ILLINOIS FED. AID PROJECT		

STA. 31+00 TO STA. 31+75