


FINAL SURVEY	SURVEYED PLOTTED	BY	DATE
NOTE BOOK	TEMPLATE		
NO.	REVISIONS CHECKED		

ORIGINAL SURVEY	SURVEYED PLOTTED	BY	DATE
NOTE BOOK	TEMPLATE		
NO.	REVISIONS CHECKED		

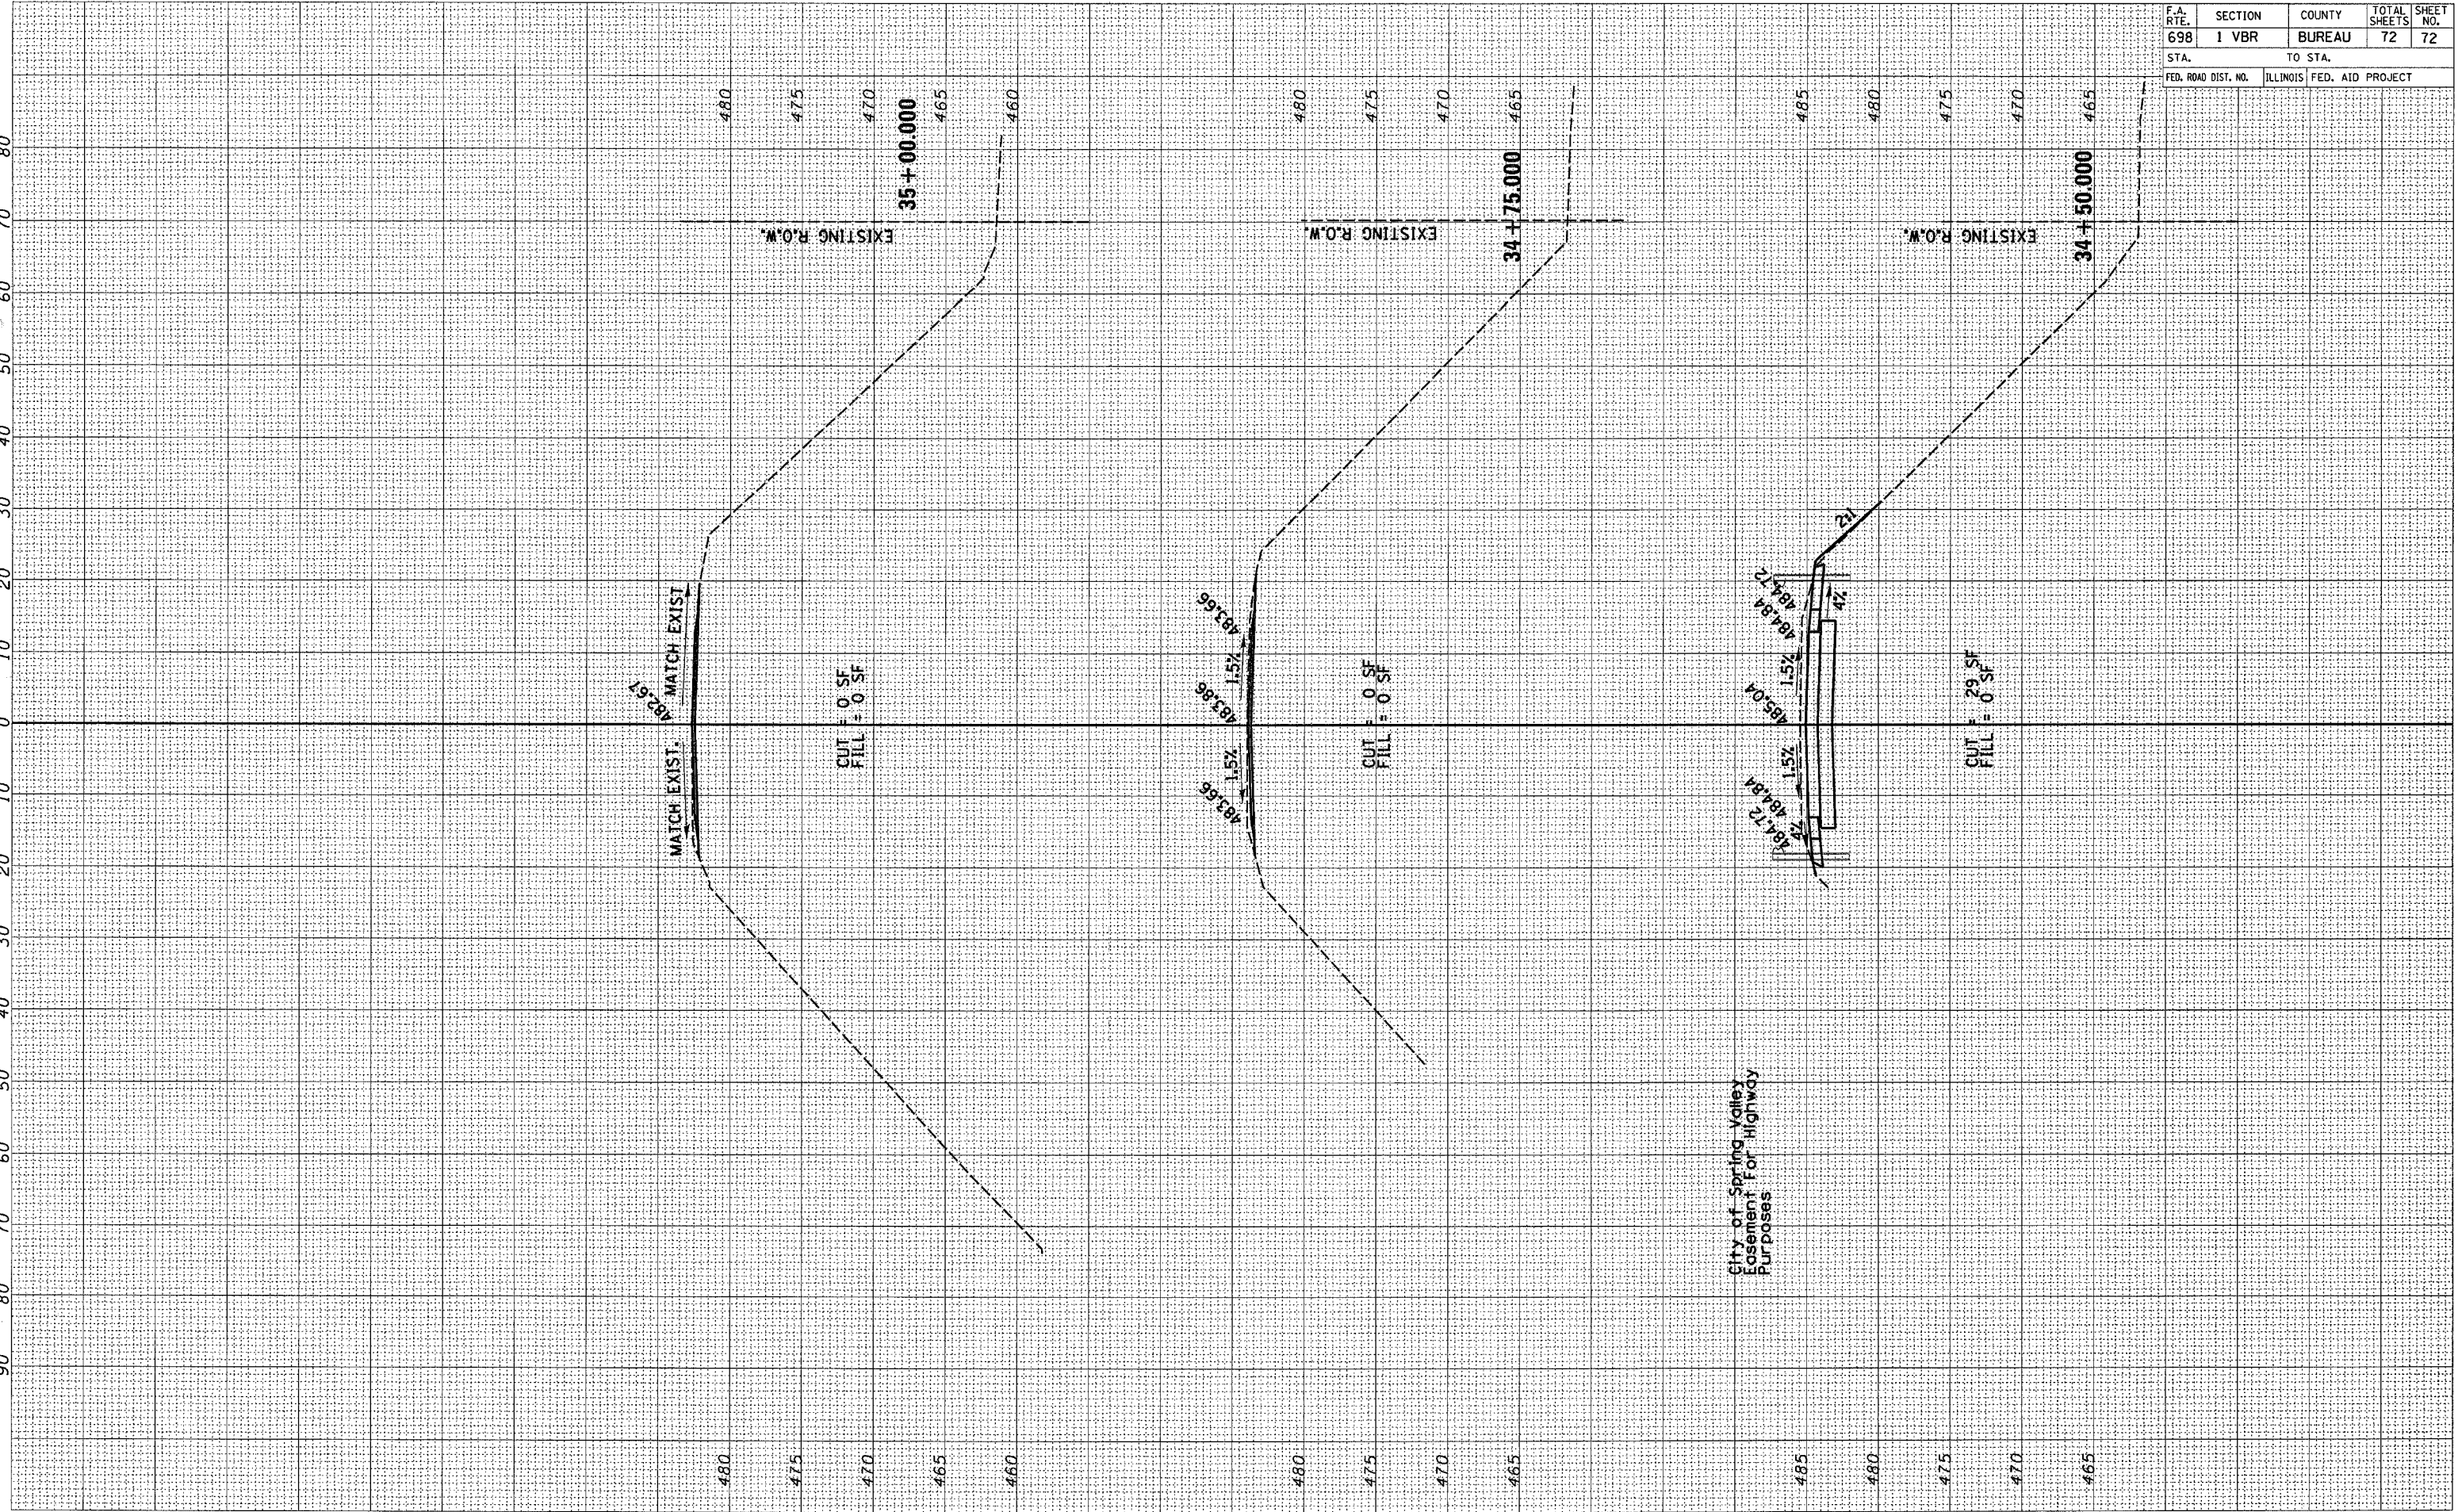

F.A. RTE. 698	SECTION 1 VBR	COUNTY BUREAU	TOTAL SHEETS 72	SHEET NO. 72
STA.		TO STA.		
FED. ROAD DIST. NO.		ILLINOIS FED. AID PROJECT		

STA. 34 + 50 TO STA. 35 + 00