
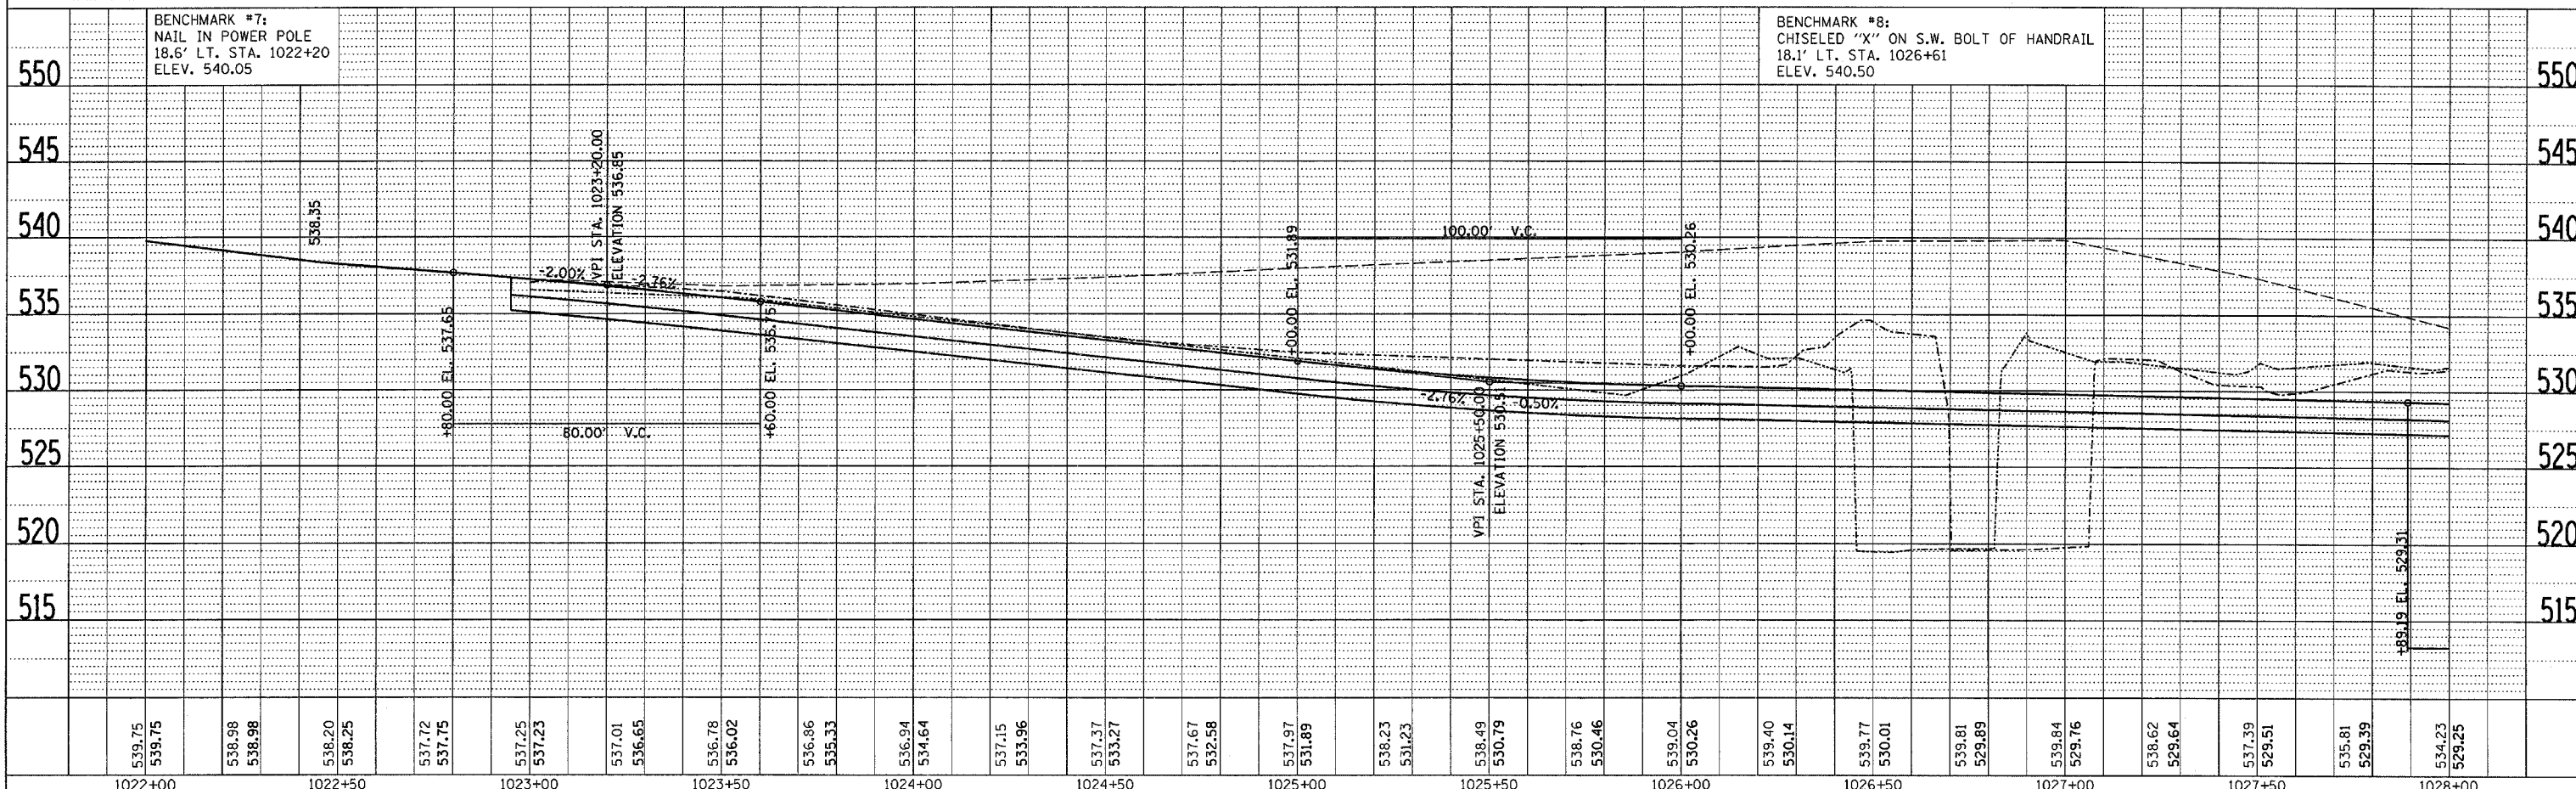


| F.A.P. RTE. | SECTION | COUNTY | TOTAL SHEETS | SHEET NO. |
|----------------------------|---------|---------------------------|--------------|-----------|
| 623 | * | LASALLE | 126 | 20 |
| STA. 1022+00 | | TO STA. 1028+00 | | |
| FED. ROAD DIST. NO. | | ILLINOIS FED. AID PROJECT | | |
| * (34)R, DM & (X-1)RS & BR | | | | |

| PLAN | DATE | BY |
|----------|------|----|
| SURVEYED | | |
| PLOTTED | | |
| CHECKED | | |
| BY | | |
| NO. | | |

| PROFILE | DATE | BY |
|----------|------|----|
| SURVEYED | | |
| PLOTTED | | |
| CHECKED | | |
| BY | | |
| NO. | | |

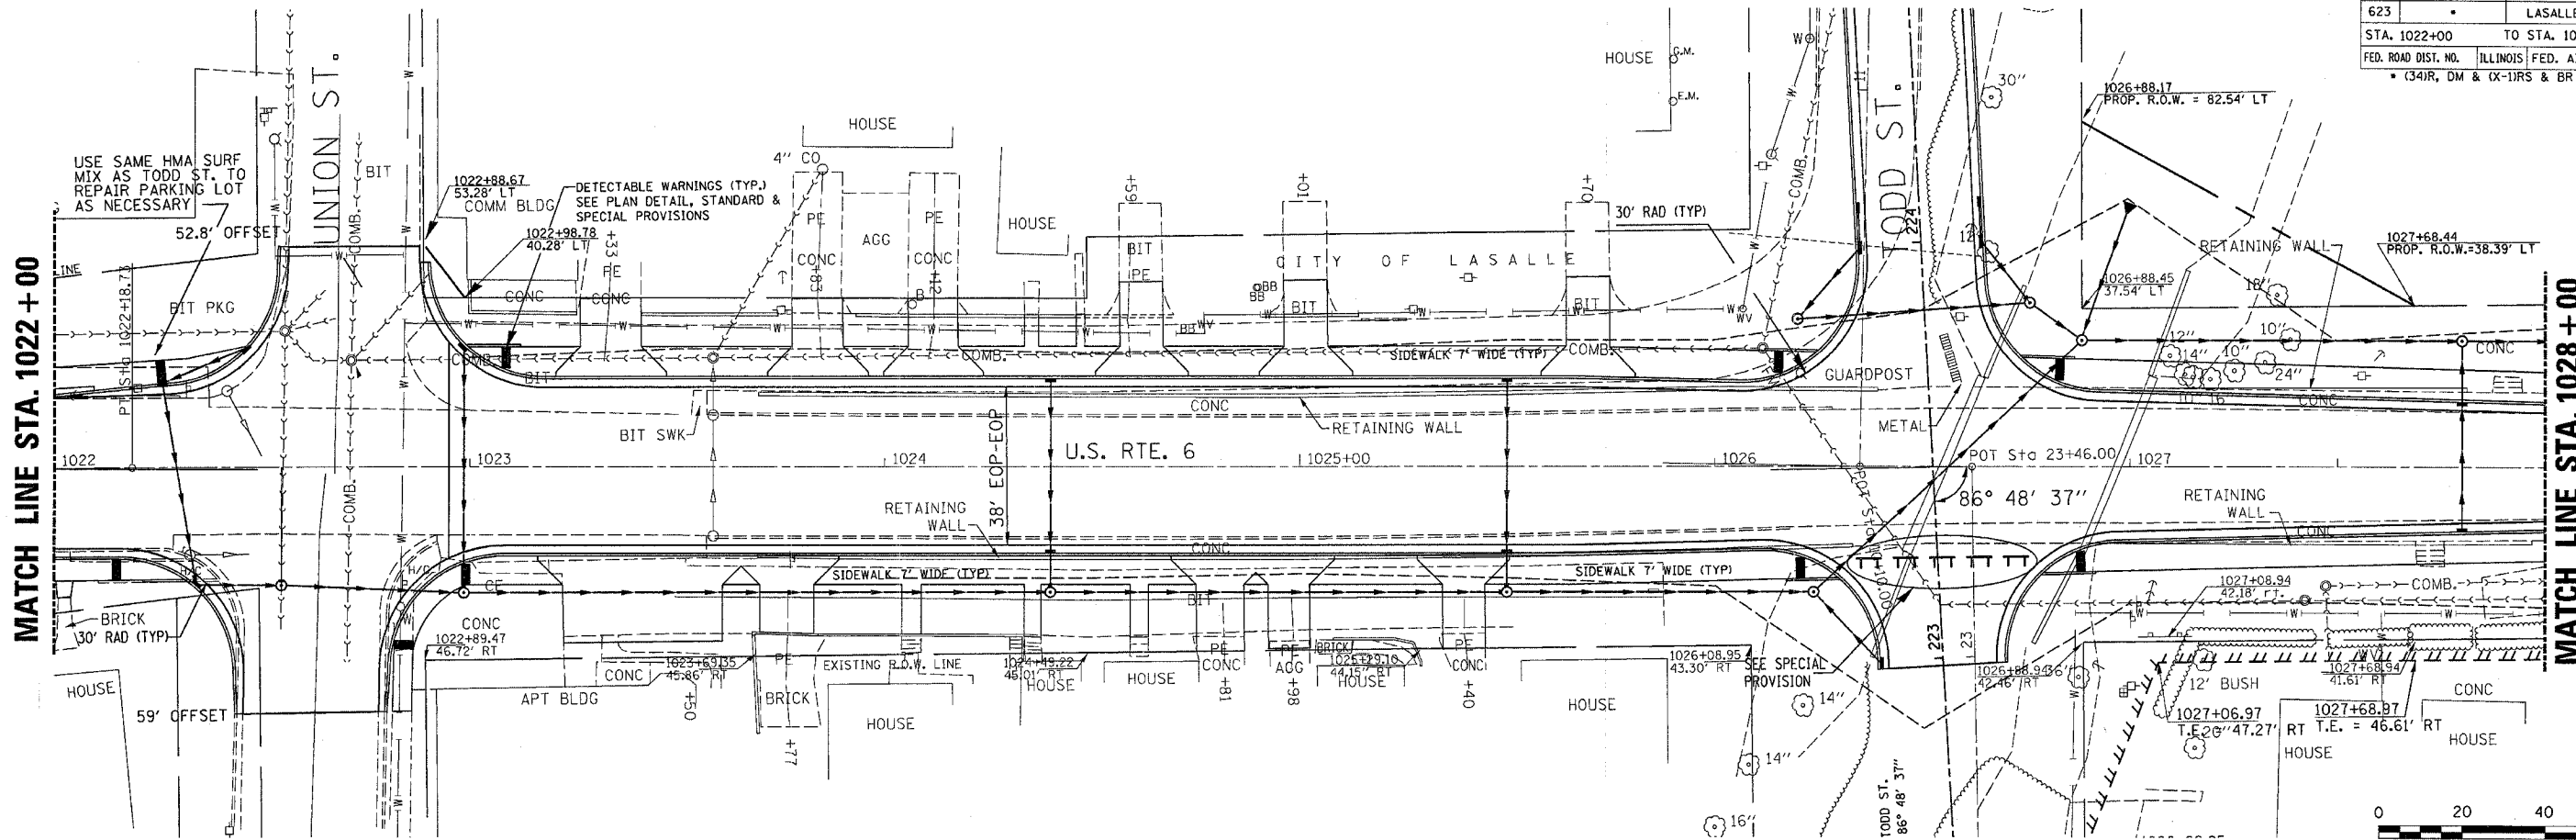

STA. 1022+00 TO STA. 1028+00
PLAN & PROFILE

June 20, 2006
\\ep01701\consult\p&pshts.dgn