



F.A.P. RTE.	SECTION	COUNTY	TOTAL SHEETS	SHEET NO.
623		LASALLE	126	46
STA. 1029+00		TO STA. 1041+00		
FED. ROAD DIST. NO.		ILLINOIS FED. AID PROJECT		
*34"R, DM & 4X-TRS, & BR				

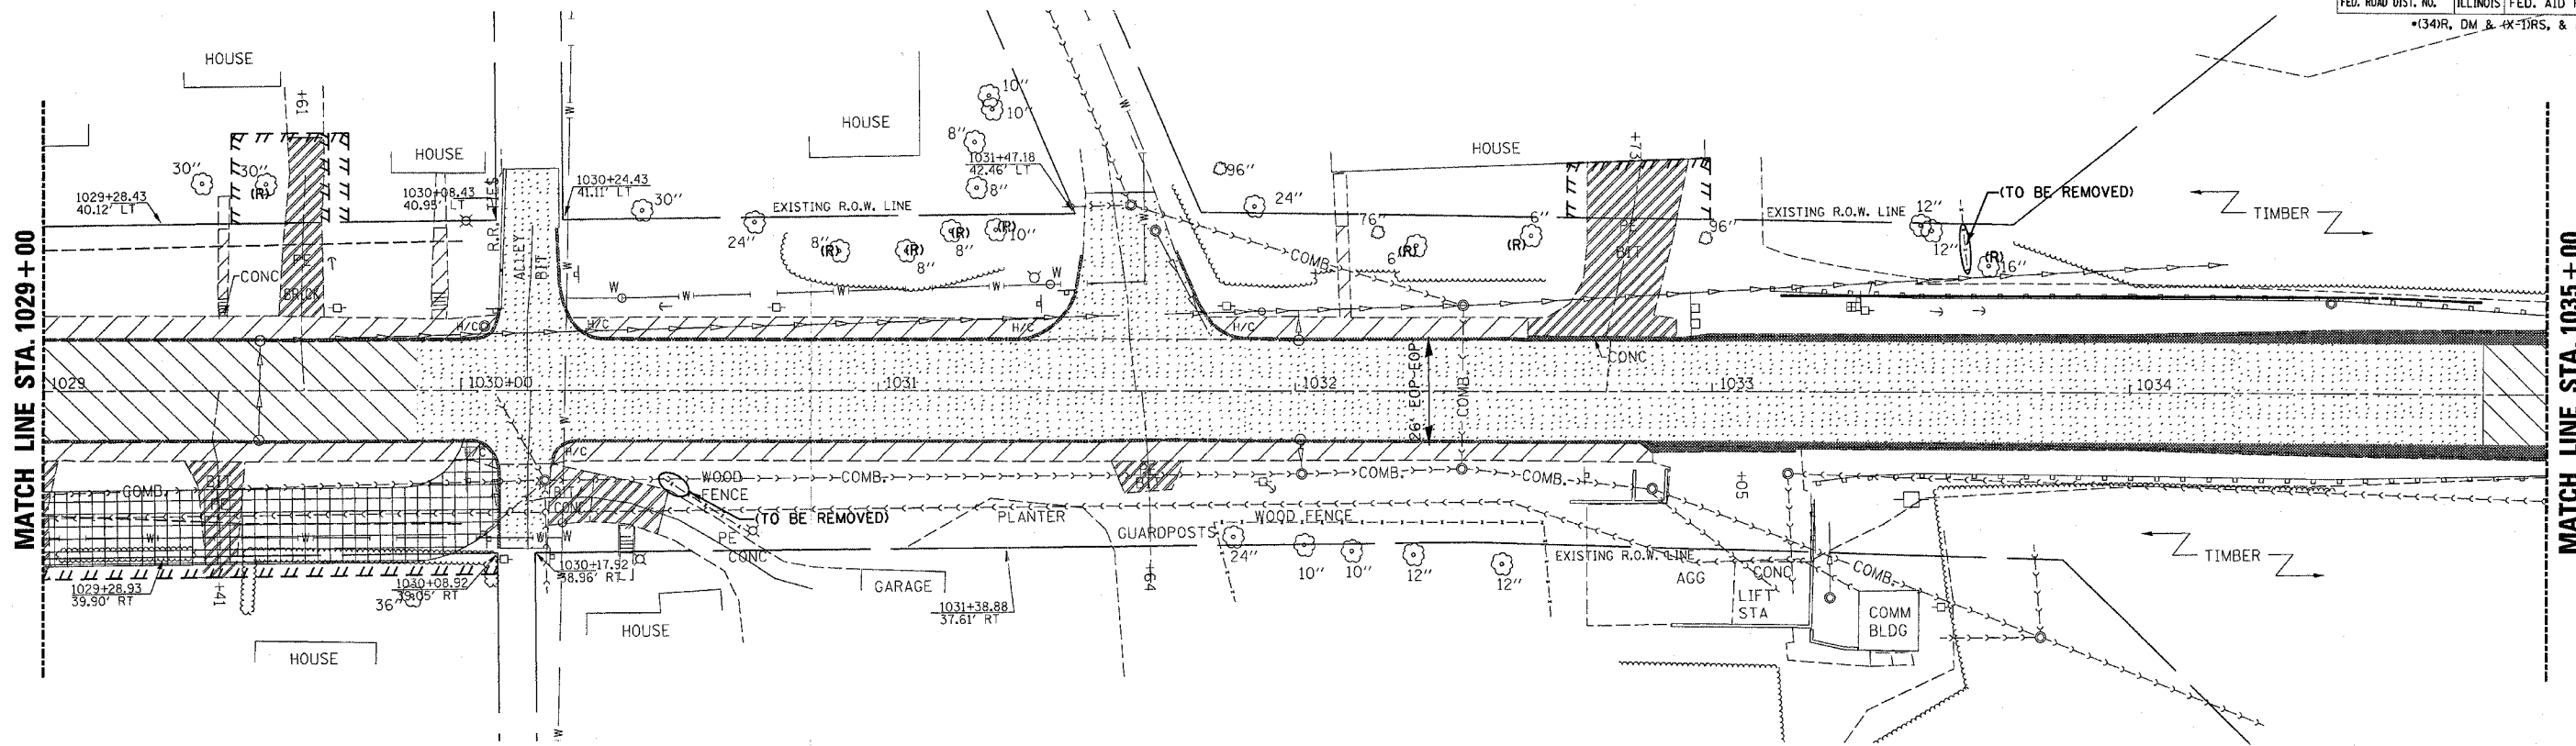

SEE REMOVAL SHEET 3 OF 3 FOR LEGEND

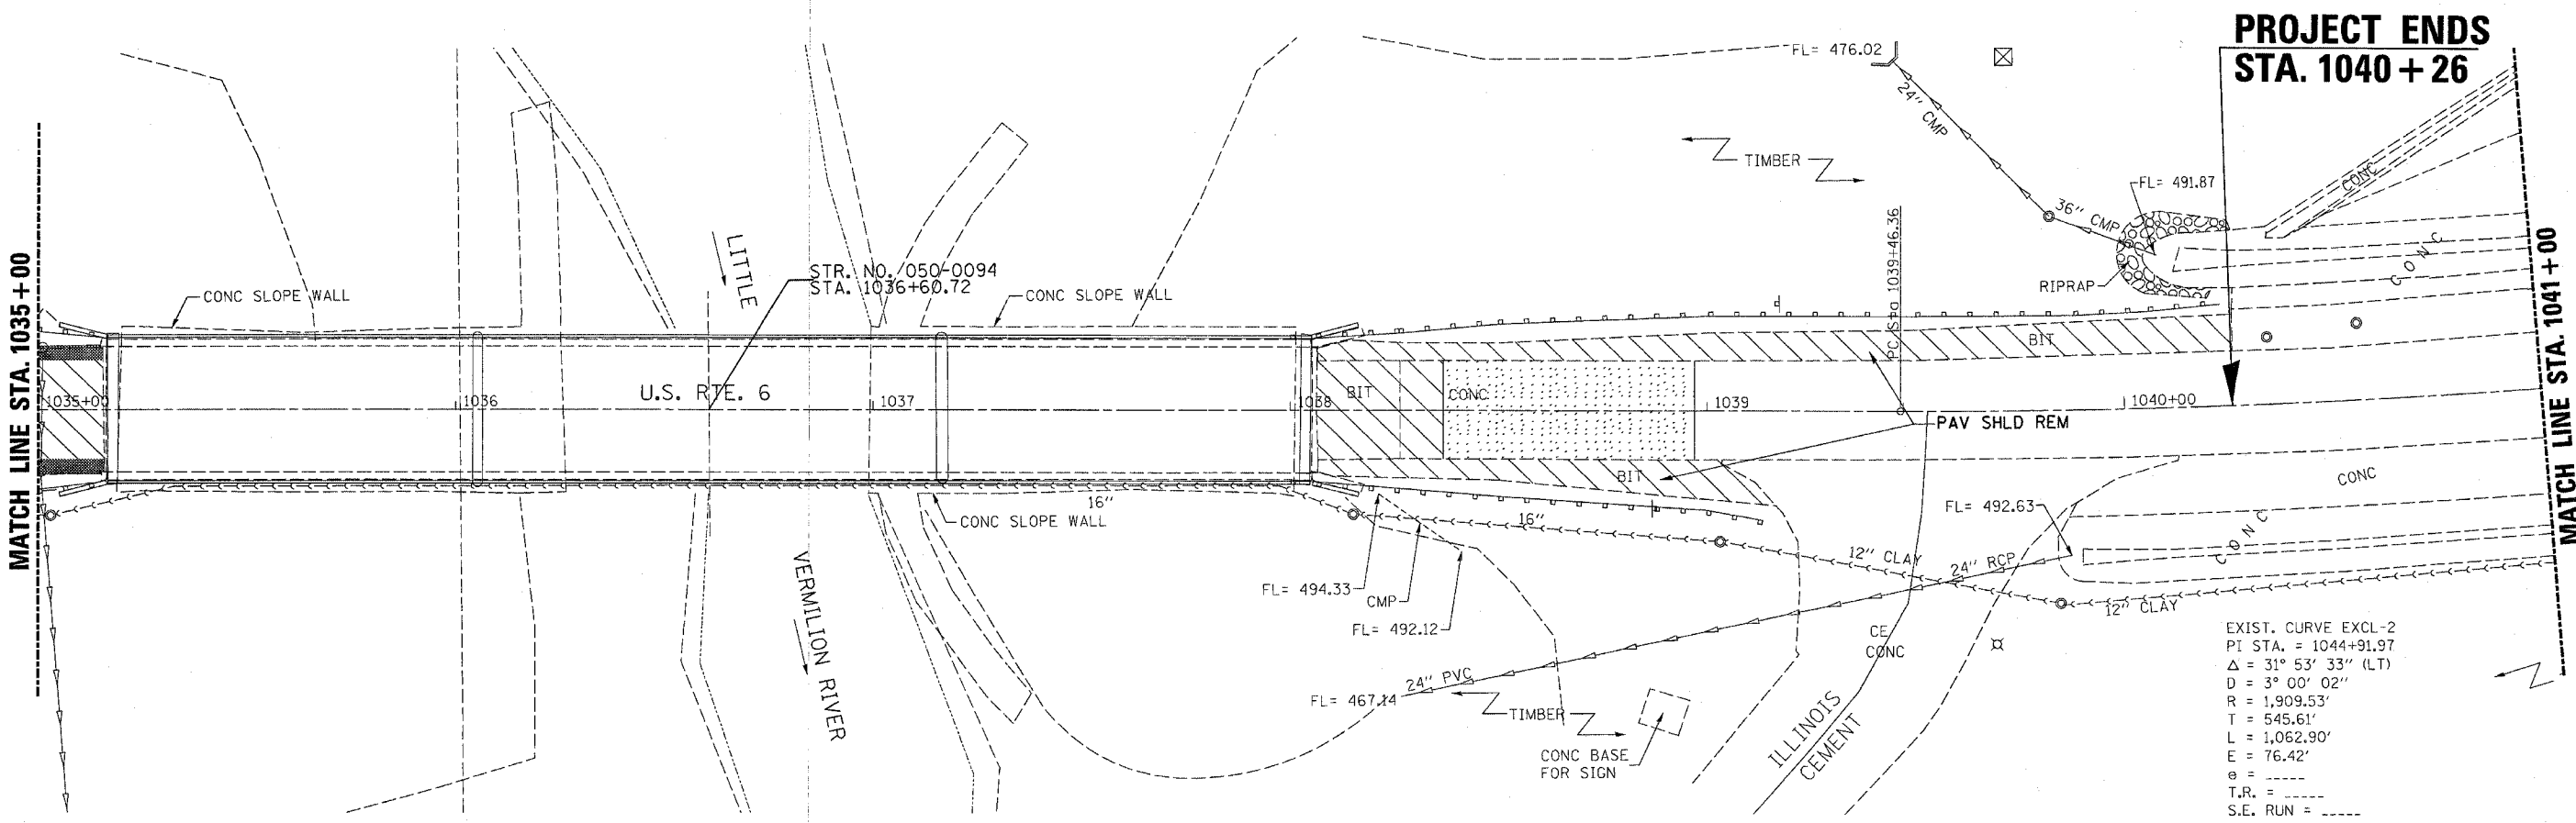

PROJECT ENDS  
STA. 1040+26

EXIST. CURVE EXCL-2  
 PI STA. = 1044+91.97  
 $\Delta = 31^\circ 53' 33''$  (LT)  
 D = 3° 00' 02"  
 R = 1,909.53'  
 T = 545.61'  
 L = 1,062.90'  
 E = 76.42'  
 e = -----  
 T.R. = -----  
 S.E. RUN = -----

12/18/2006 9:49:04 AM  
 c:\projects\sp0170\sheet5.dgn