


12/18/2006 8:37:17 AM
 c:\pro\ecris\900170\ssst\truckload.dgn

ORIGINAL SURVEY	BY	DATE
SURVEYED		
PLOTTED		
NOTE BOOK		
AREAS CHECKED		
NO.		

FINAL SURVEY	BY	DATE
SURVEYED		
PLOTTED		
NOTE BOOK		
AREAS CHECKED		
NO.		

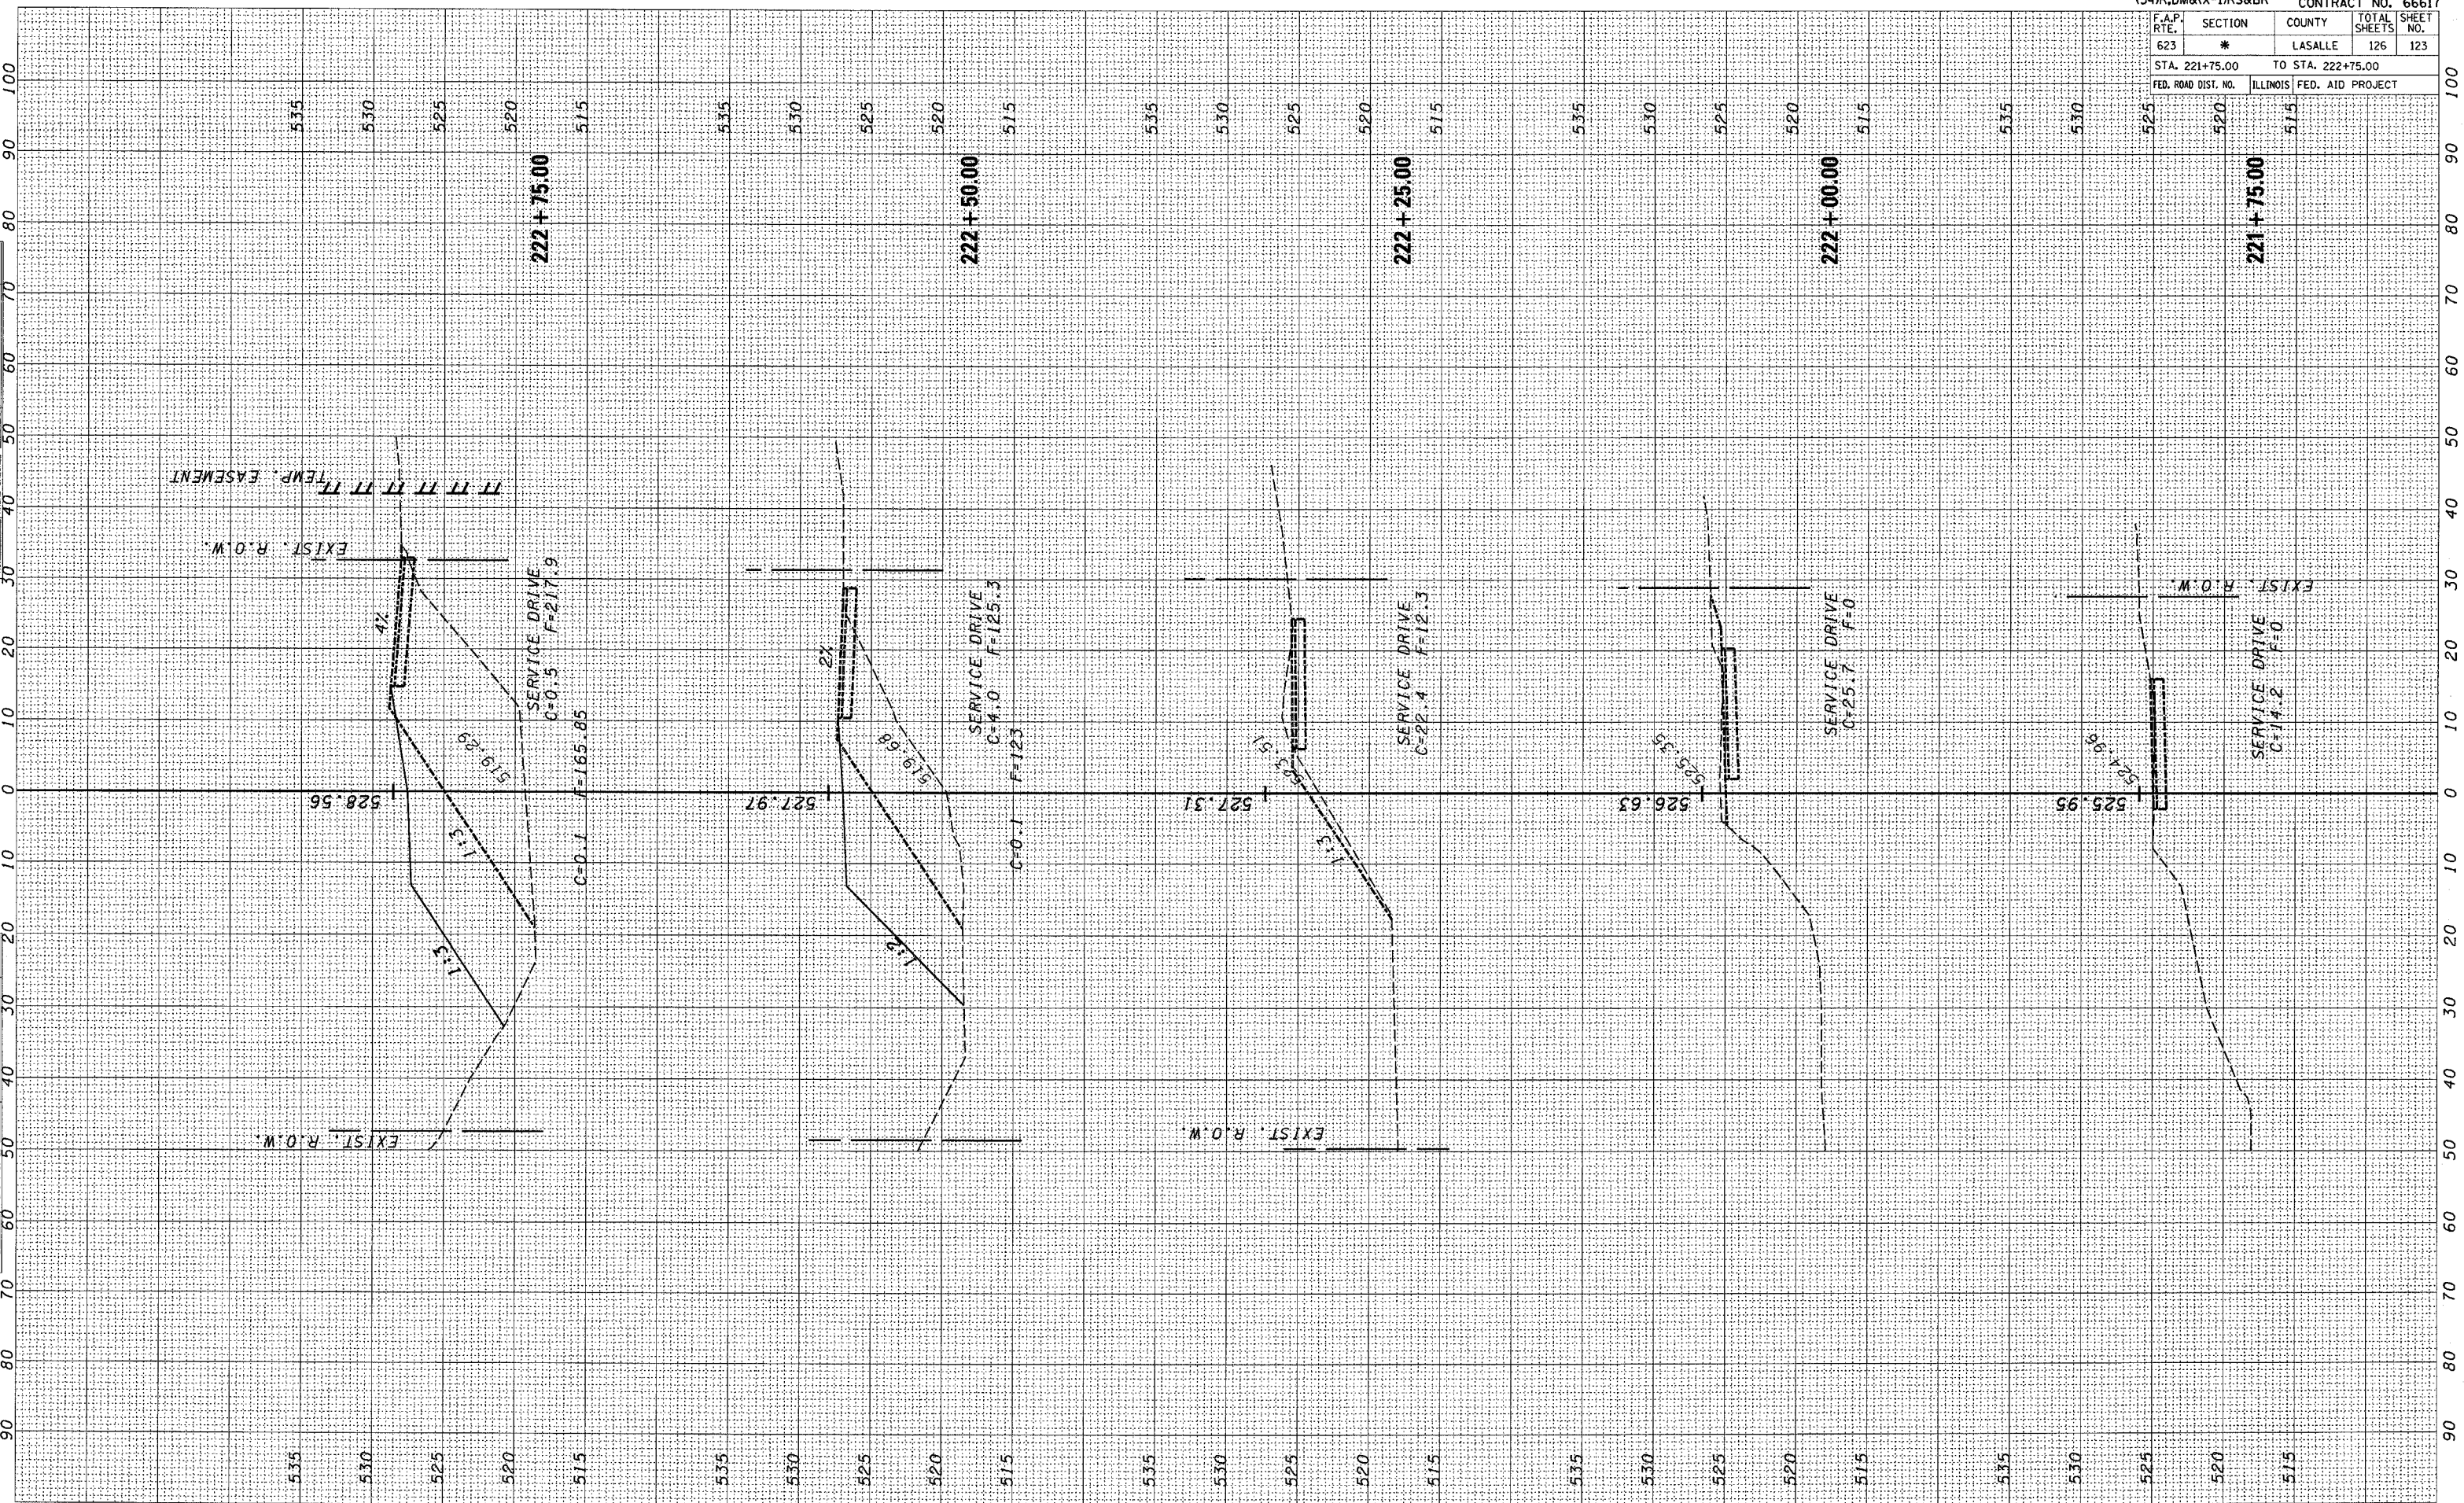

* (34)R,DM&(X-1)RS&BR		CONTRACT NO. 66617	
F.A.P. RTE.	SECTION	COUNTY	TOTAL SHEETS
623	*	LASALLE	126
STA. 221+75.00		TO STA. 222+75.00	
FED. ROAD DIST. NO.		ILLINOIS FED. AID PROJECT	

STA. 221+75 TO 222+75
 TODD/BUCK ST CROSS SECTIONS