


F.A.I. RTE.	SECTION	COUNTY	TOTAL SHEETS	SHEET NO.
57&74	*	**	151	3

* D5 CABLE GUARD 2007-2
 ** CHAMPAIGN, DEWITT & DOUGLAS

LOCATION 1

I-57 SOUTH OF TUSCOLA – DOUGLAS COUNTY

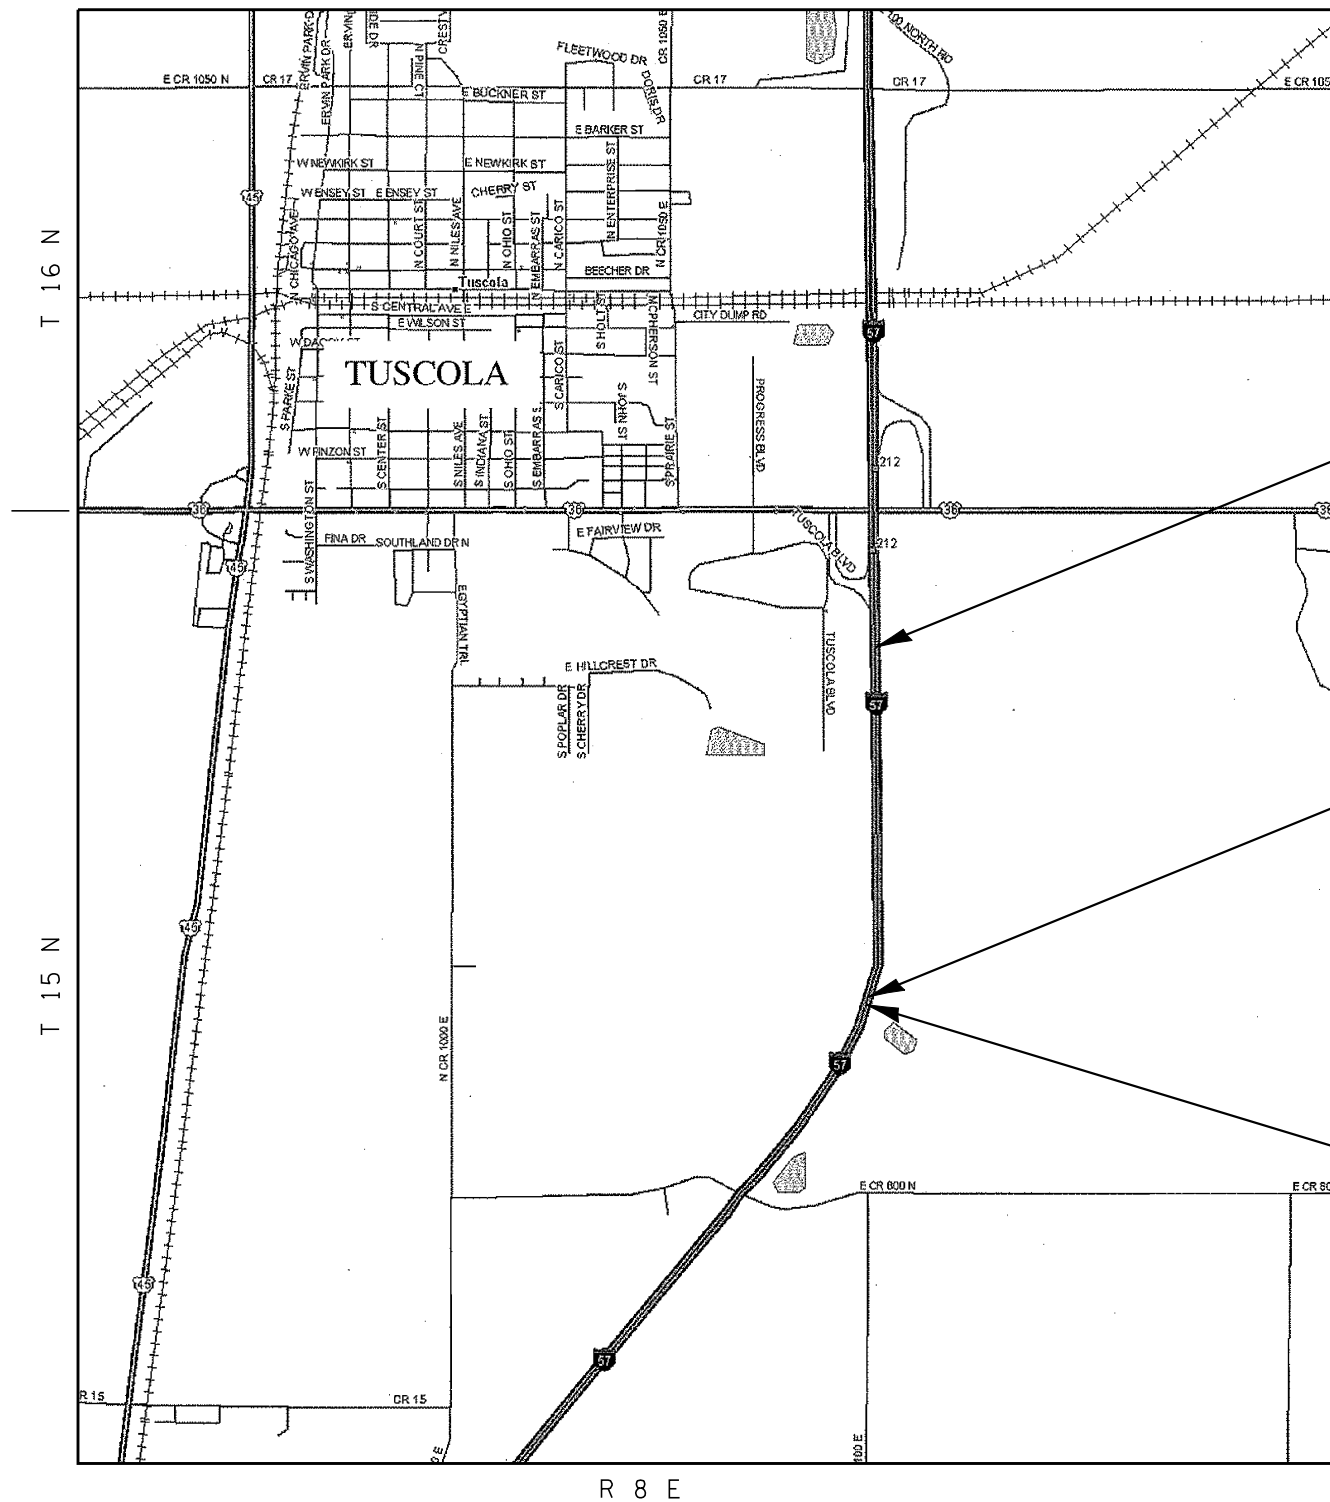


PROJECT
LIMITS
END STATION
504+00

PROJECT
LIMITS
BEGIN STATION
467+00

STRUCTURES
021-0007 & 021-0008
CARRYING I-57
OVER SCATTERING
FORK CREEK
STATION 464+00

R 8 E

SCALE

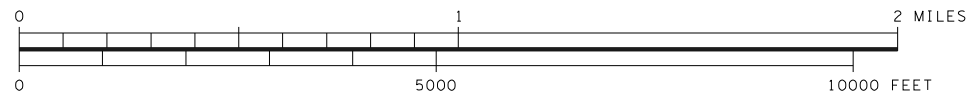

TOTAL LENGTH OF SECTION = 3700 FEET = 0.700 MILES
 NET LENGTH OF SECTION = 3625 FEET = 0.687 MILES