
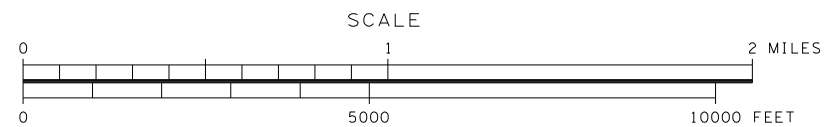


F.A.I. RTE.	SECTION	COUNTY	TOTAL SHEETS	SHEET NO.
57&74	*	**	151	5

* D5 CABLE GUARD 2007-2
 ** CHAMPAIGN, DEWITT & DOUGLAS

LOCATION 3

I-74 WEST OF FARMER CITY – DEWITT COUNTY

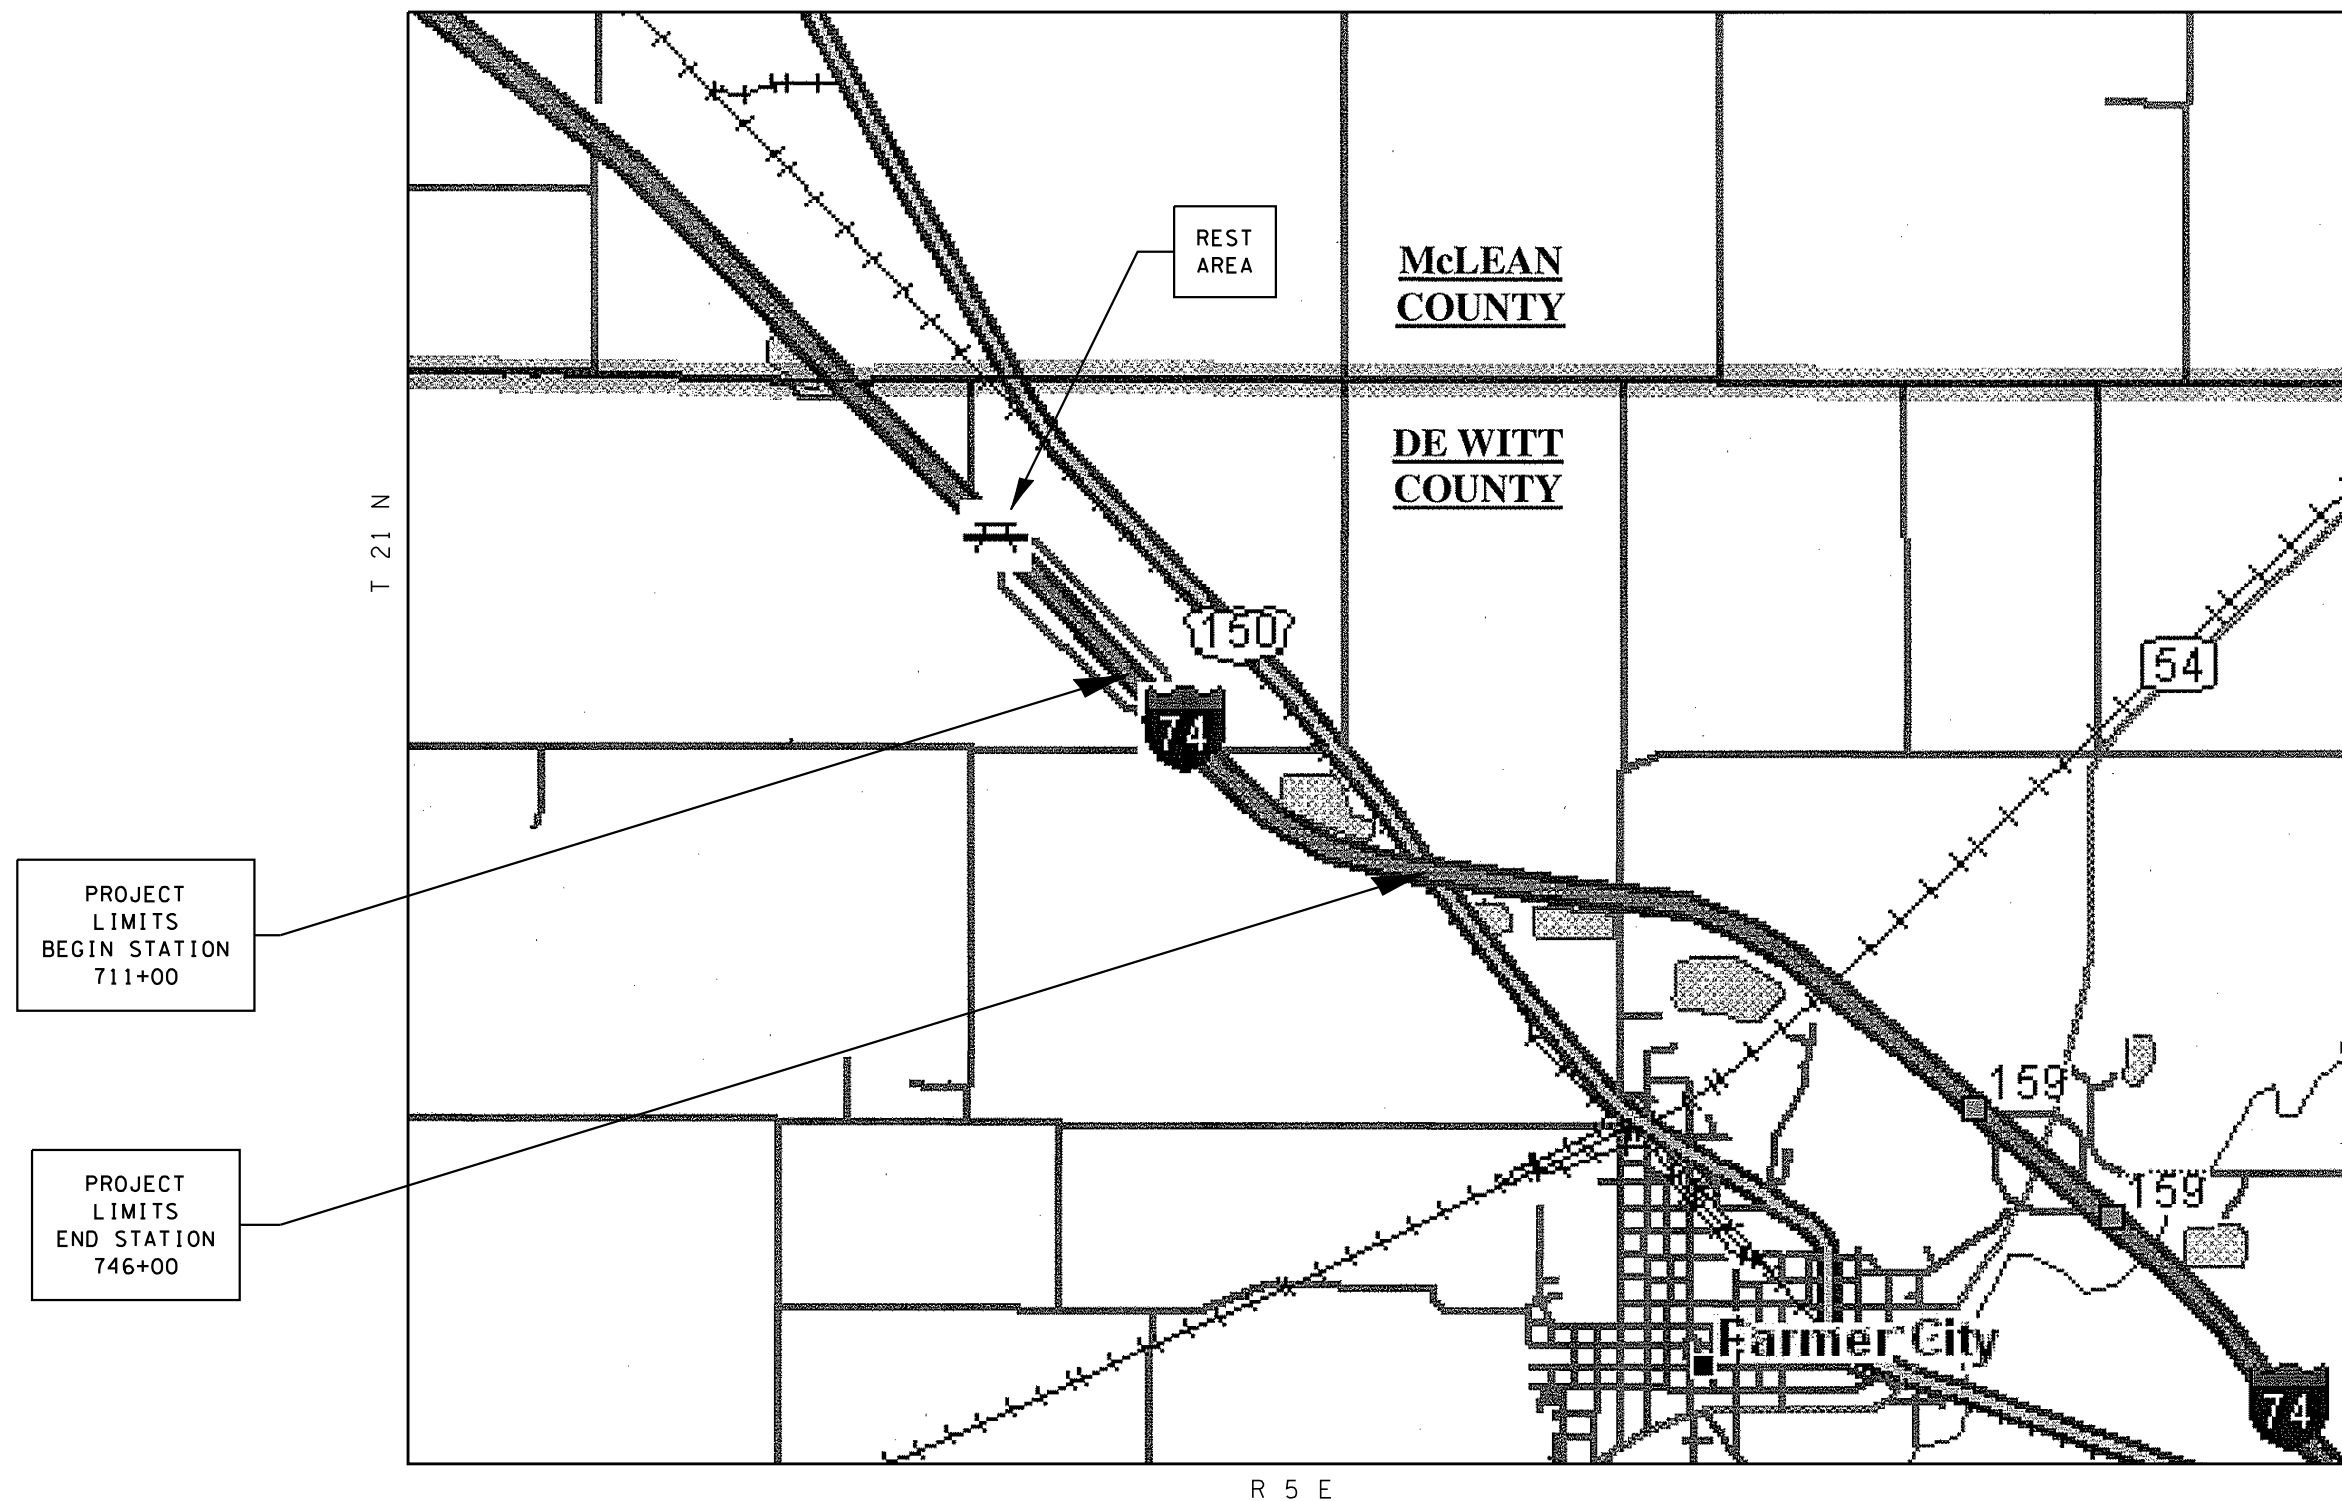

TOTAL LENGTH OF SECTION = 3500 FEET = 0.663 MILES
 NET LENGTH OF SECTION = 3350 FEET = 0.634 MILES