

F.A.I. RTE.	SECTION	COUNTY	TOTAL SHEETS	SHEET NO.
57&74	*	**	151	11


* D5 CABLE GUARD 2007-2
** CHAMPAIGN, DEWITT & DOUGLAS

LOCATION #1
TUSCOLA

EXISTING TYPICAL CROSS SECTION

I-57 SOUTHBOUND RAMP TAPER


STATION 502+70.76 TO STATION 503+50.00

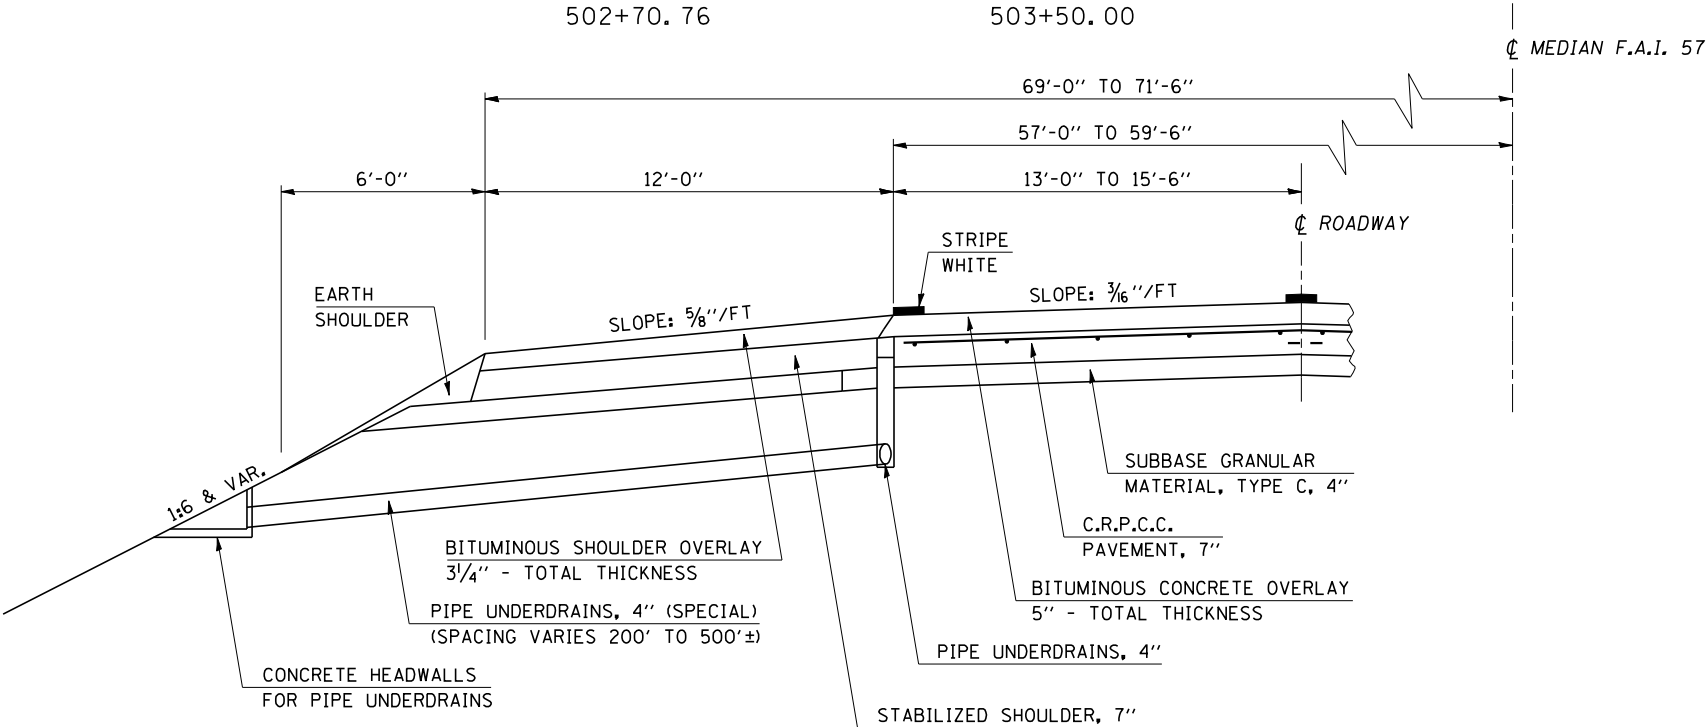

PROPOSED TYPICAL CROSS SECTION

I-57 SOUTHBOUND RAMP TAPER

STATION 502+70.76 TO STATION 503+50.00

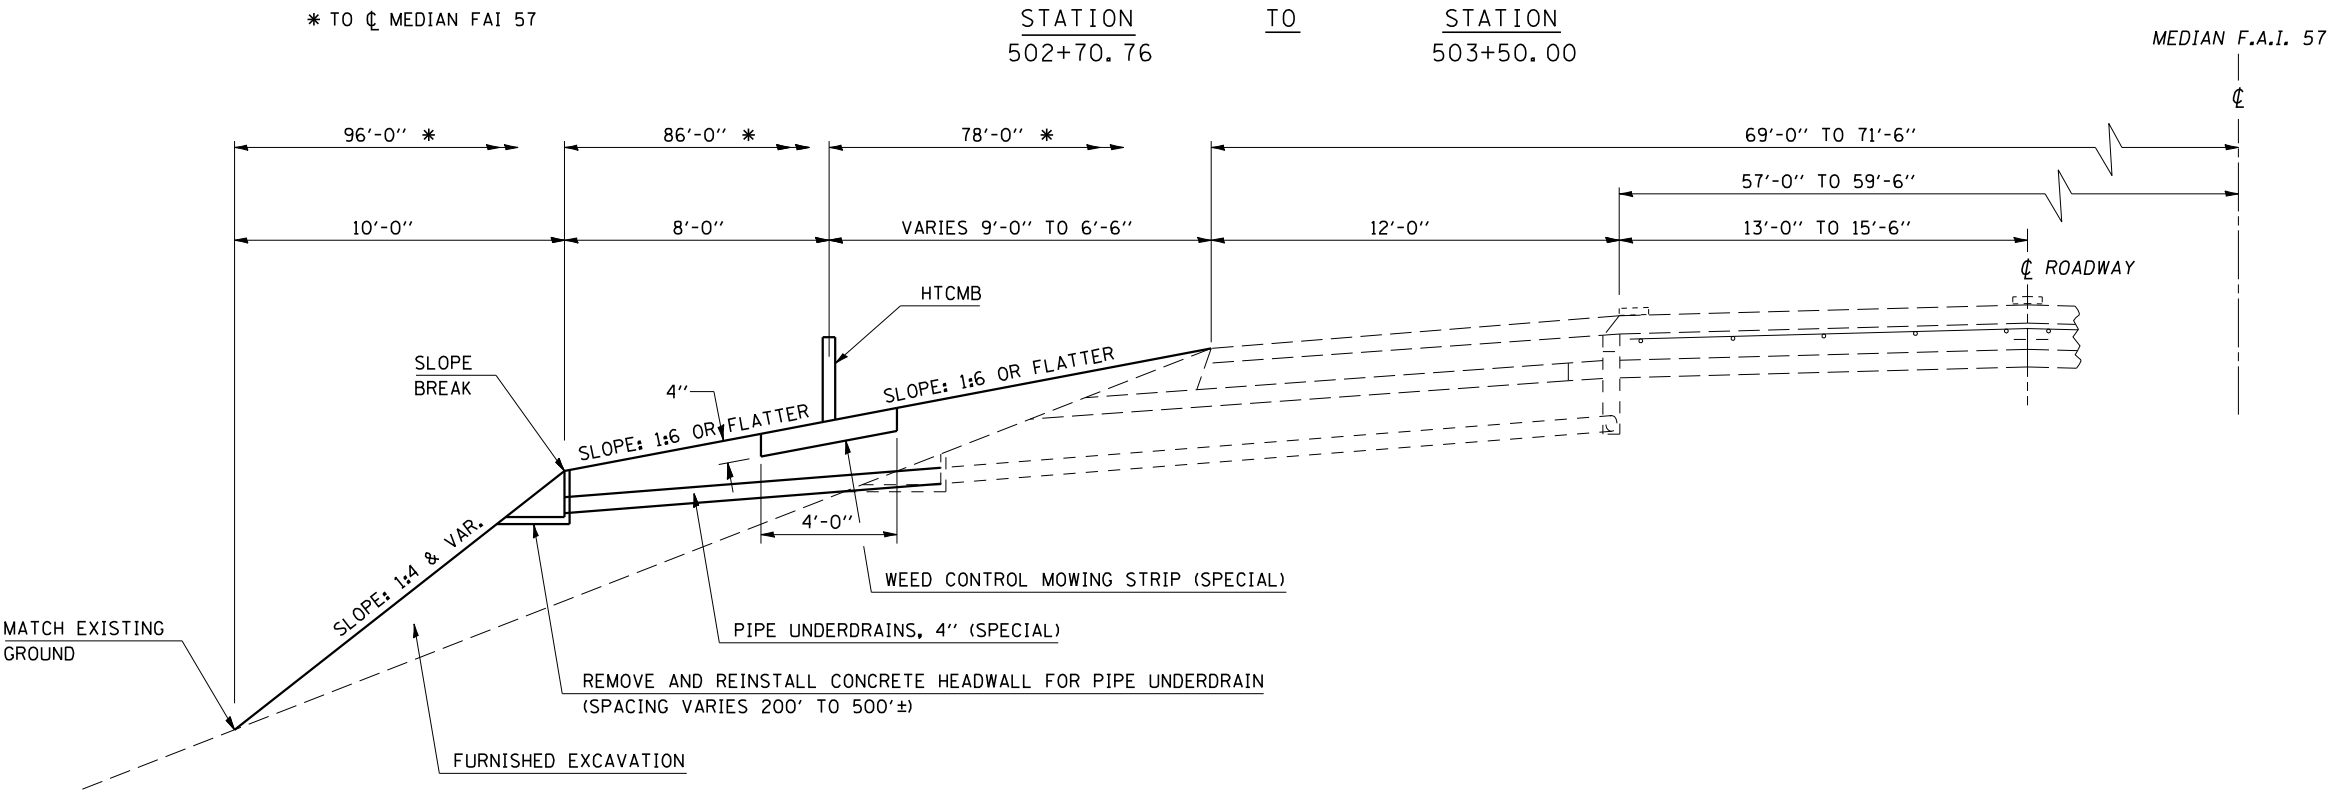

PLOT DATE : 11/15/2006
FILE NAME : c:\projects\596106\57\typicals\70547.dgn
PLOT SCALE : 4.23525' / IN.
USER NAME : phillipsj