

EXISTING TYPICAL CROSS SECTION


F.A.I. RTE.	SECTION	COUNTY	TOTAL SHEETS	SHEET NO.
57&74	*	**	151	13

* D5 CABLE GUARD 2007-2
** CHAMPAIGN, DEWITT & DOUGLAS

LOCATION #2
PESOTUM

I-57 MEDIAN

STATION 216+00.00 TO STATION 217+50.00

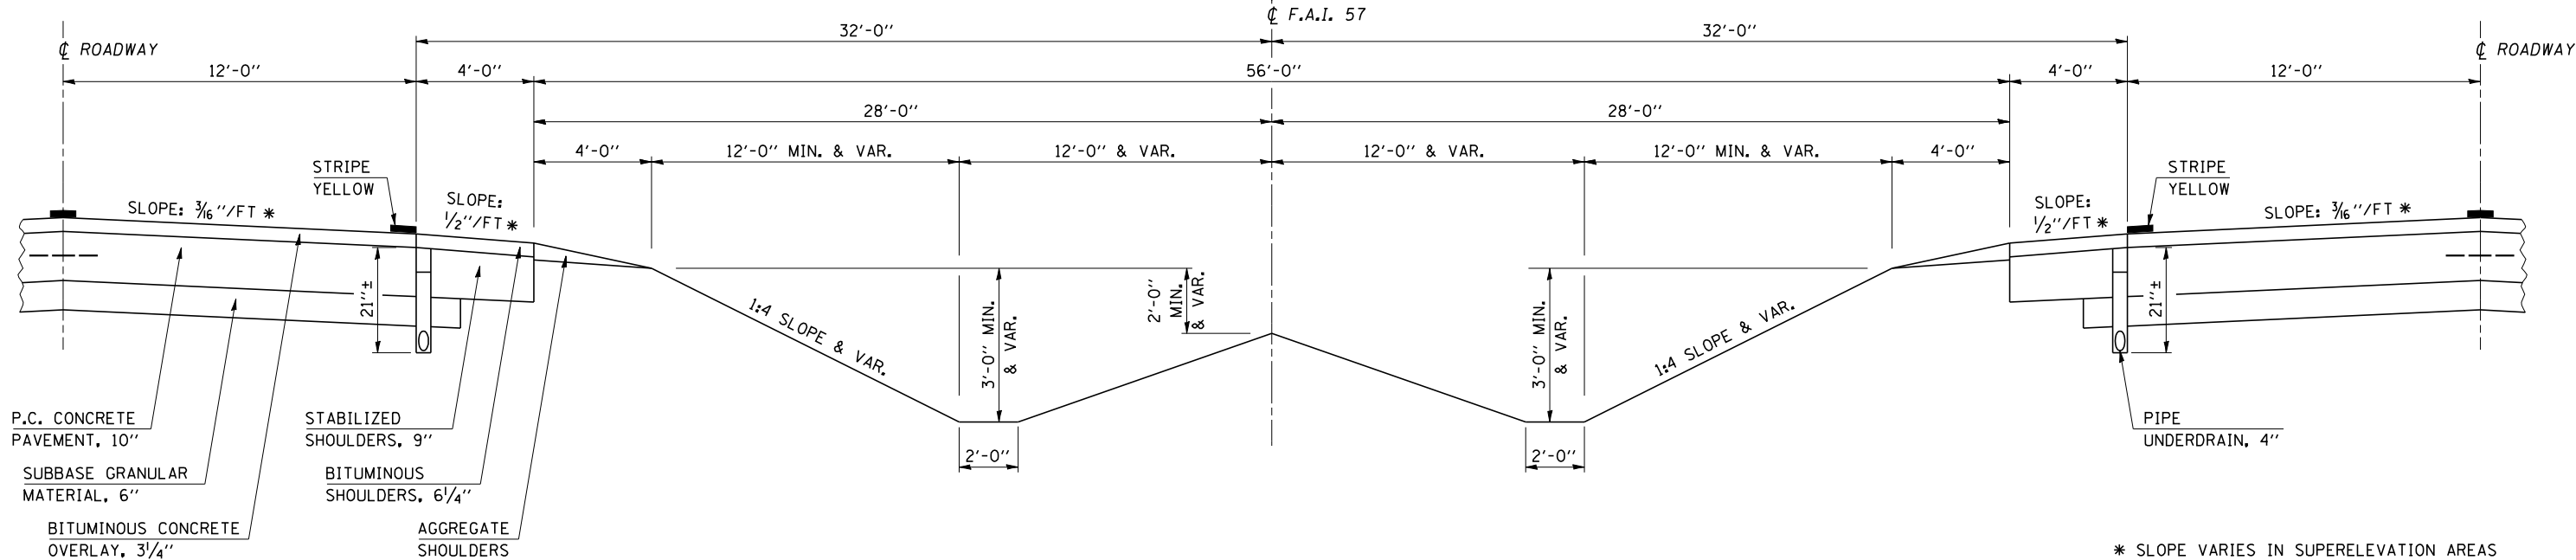


* SLOPE VARIES IN SUPERELEVATION AREAS
WITH A MAXIMUM OF 0.08 FT/FT DIFFERENCE
IN PAVEMENT SLOPE AND SHOULDER SLOPE

PROPOSED TYPICAL CROSS SECTION

I-57 MEDIAN

STATION 216+00.00 TO STATION 217+50.00

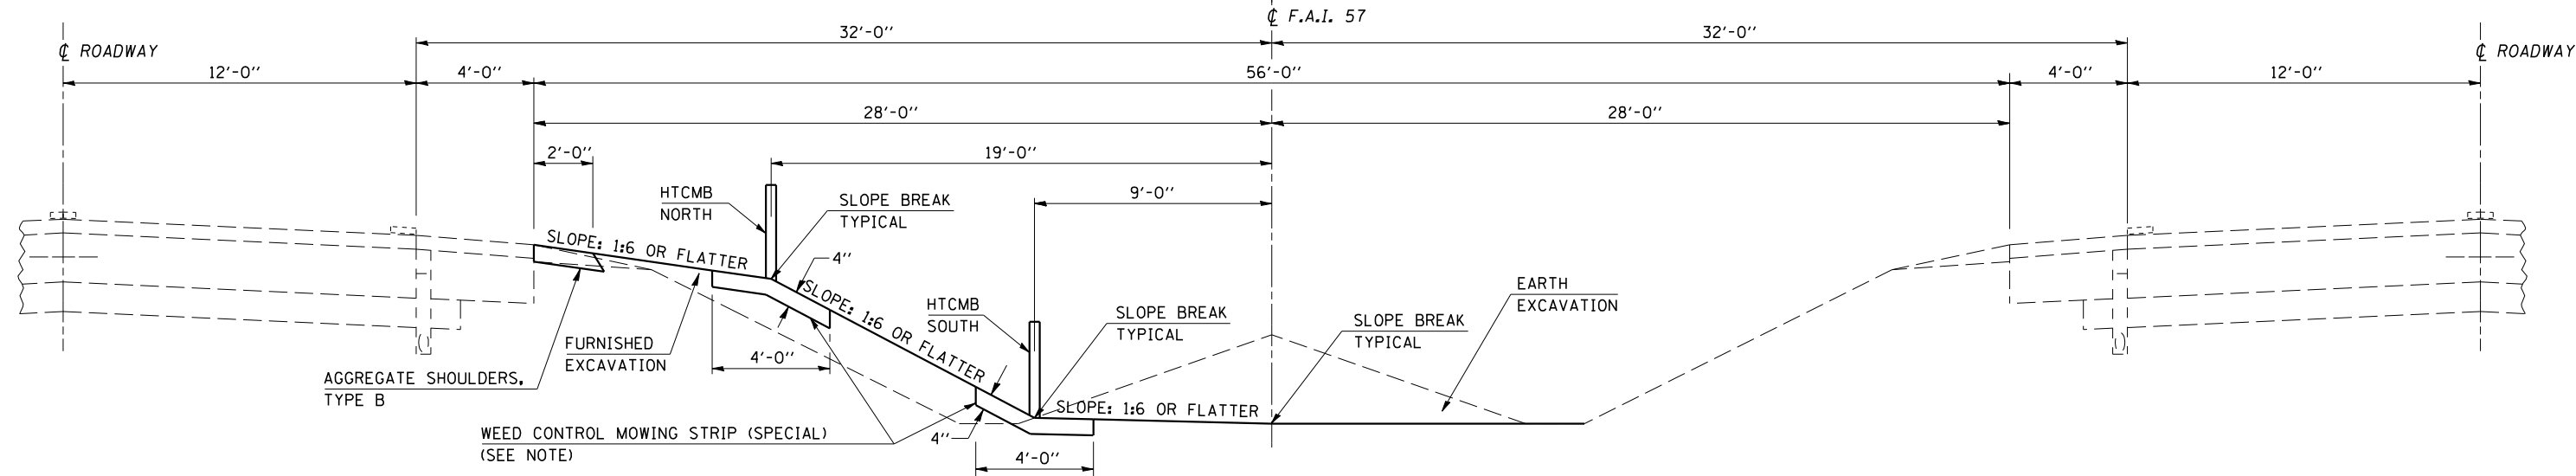

NOTE:
MINIMUM THICKNESS OF MOWING STRIP SHALL BE 4".

PLOT DATE = 10/30/2005
FILE NAME = c:\projects\505106\505106.dgn
PLOT SCALE = 4:23525 / IN
USER NAME = phillips