


EXISTING TYPICAL CROSS SECTION


F.A.I. RTE.	SECTION	COUNTY	TOTAL SHEETS	SHEET NO.
57&74	*	**	151	14

* D5 CABLE GUARD 2007-2
** CHAMPAIGN, DEWITT & DOUGLAS

LOCATION #3
FARMER CITY

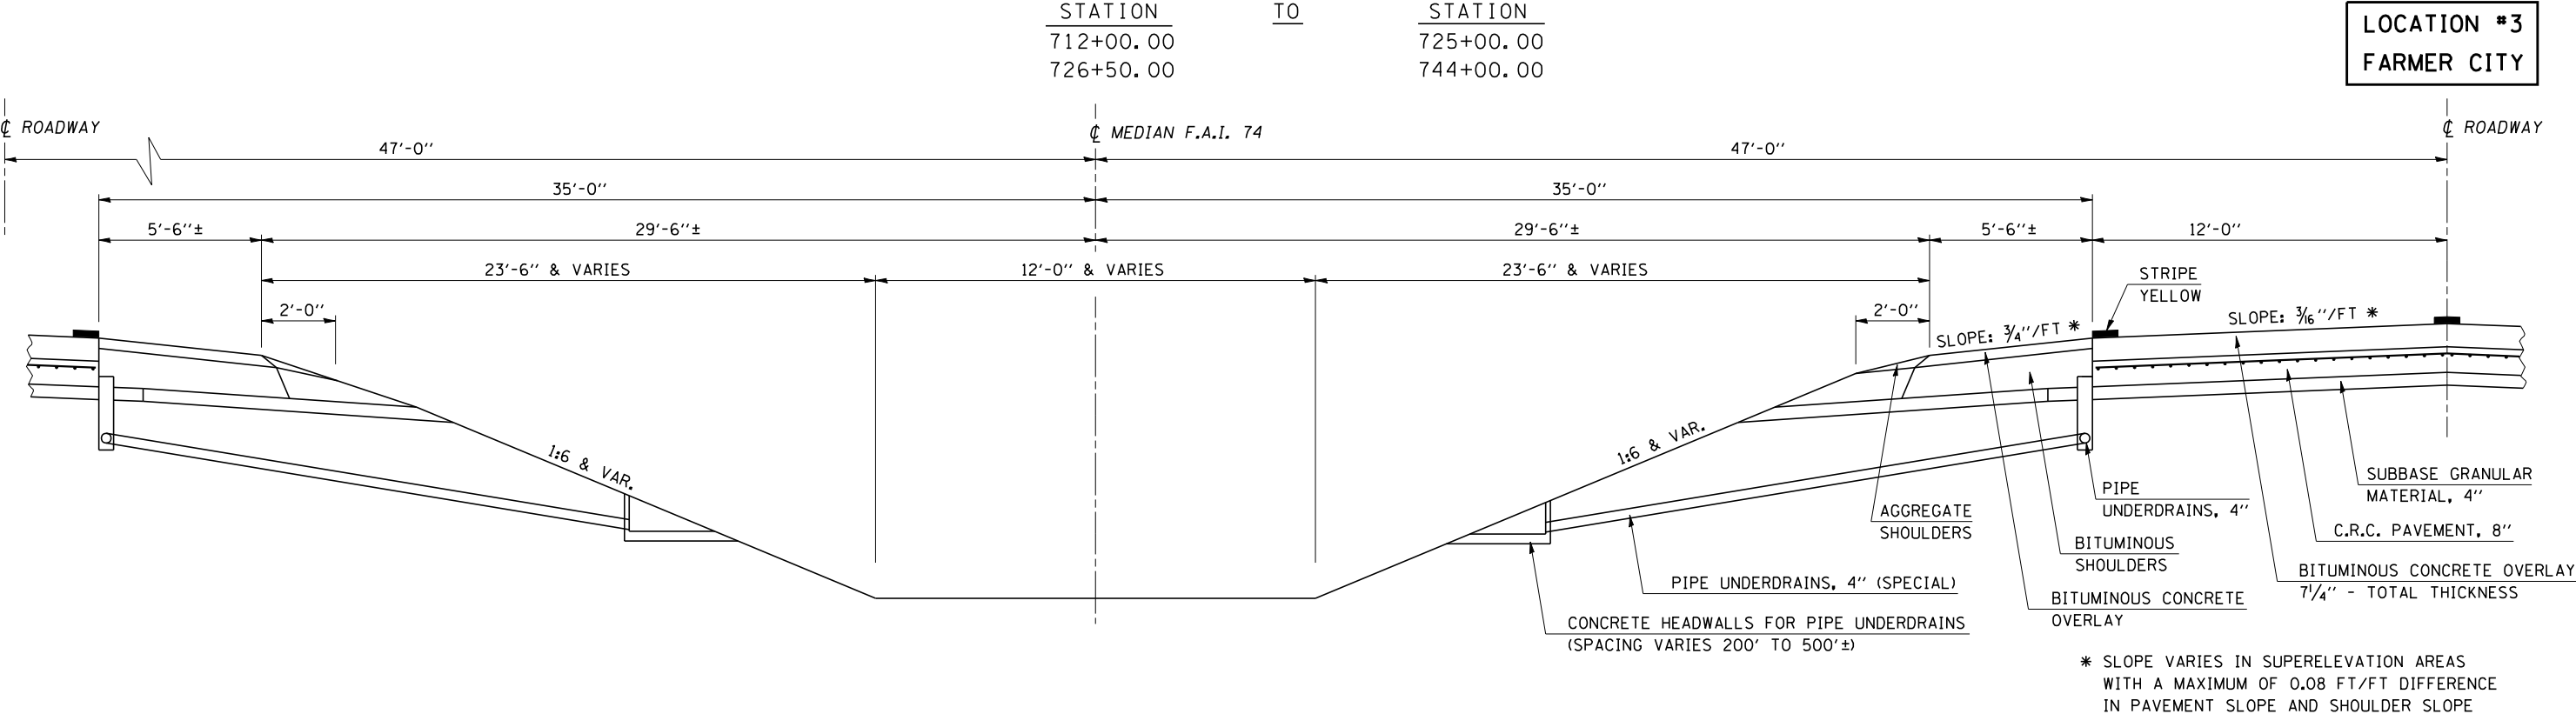

PROPOSED TYPICAL CROSS SECTION

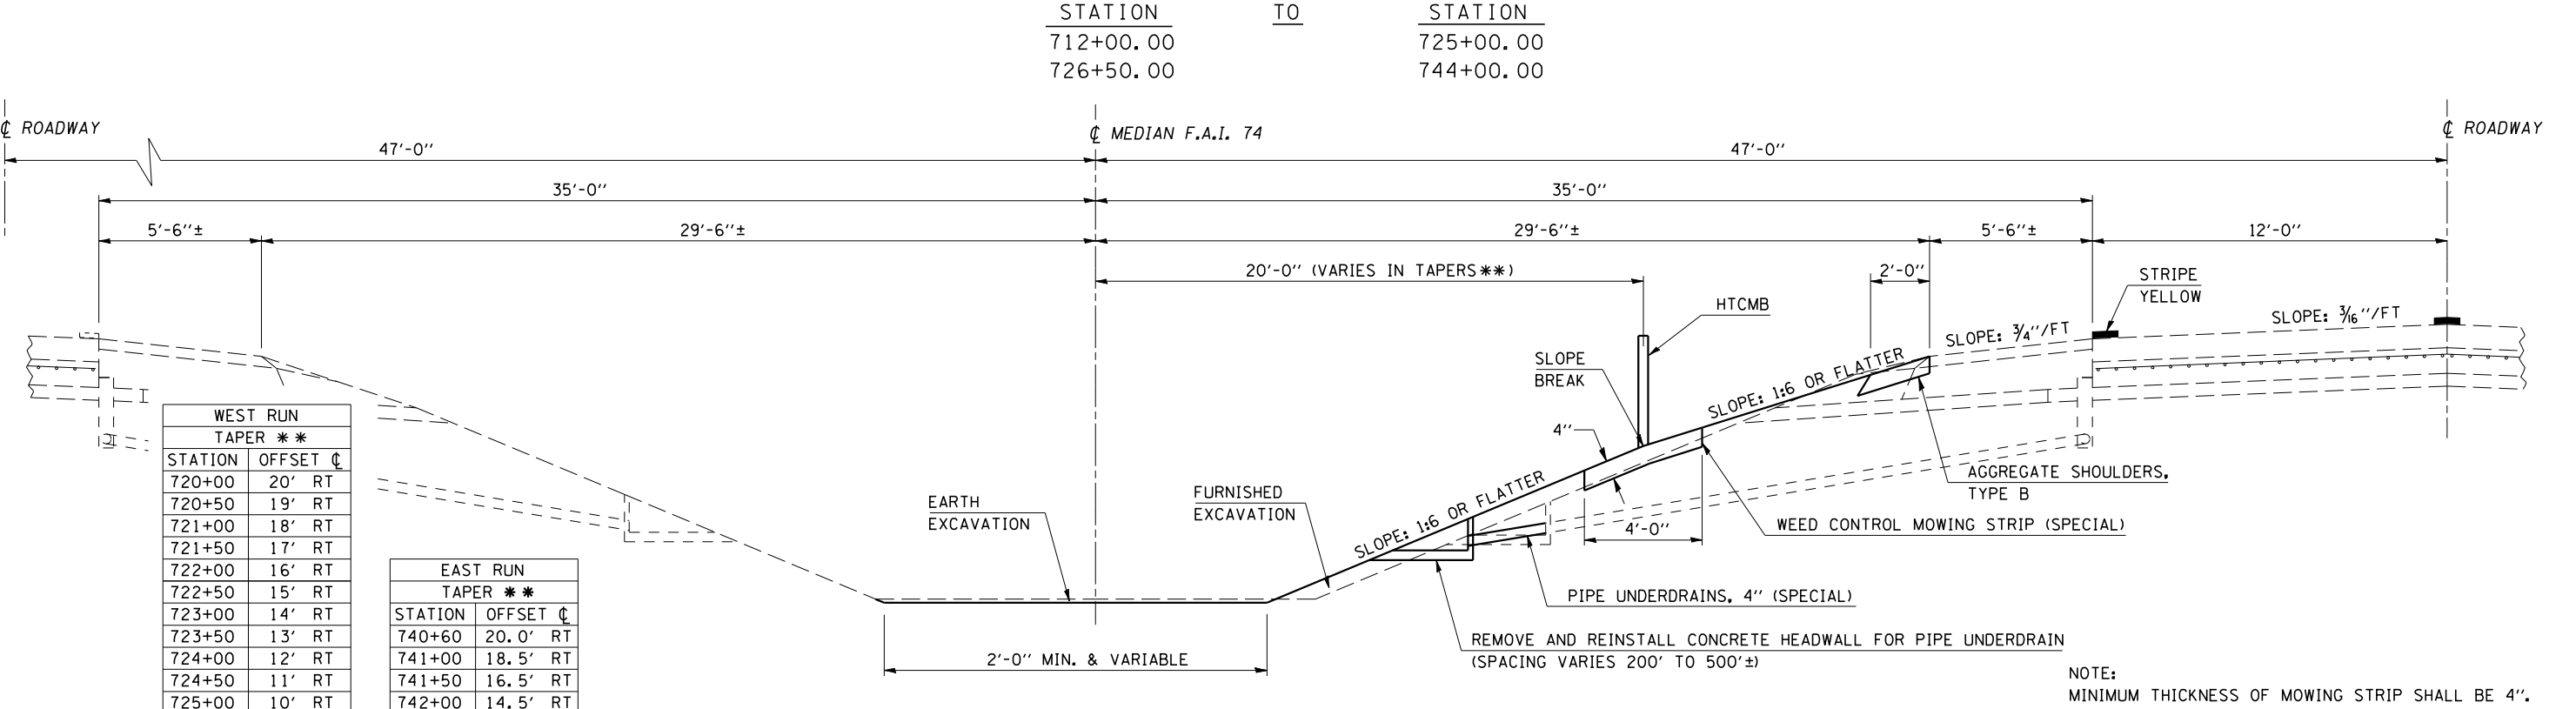

PLOT DATE = 11/15/2006
FILE NAME = c:\projects\506106\506106.dgn
PLOT SCALE = 4.23525' / IN.
USER NAME = phillips