



EXISTING TYPICAL CROSS SECTION

STATION 725+00.00 TO STATION 726+50.00

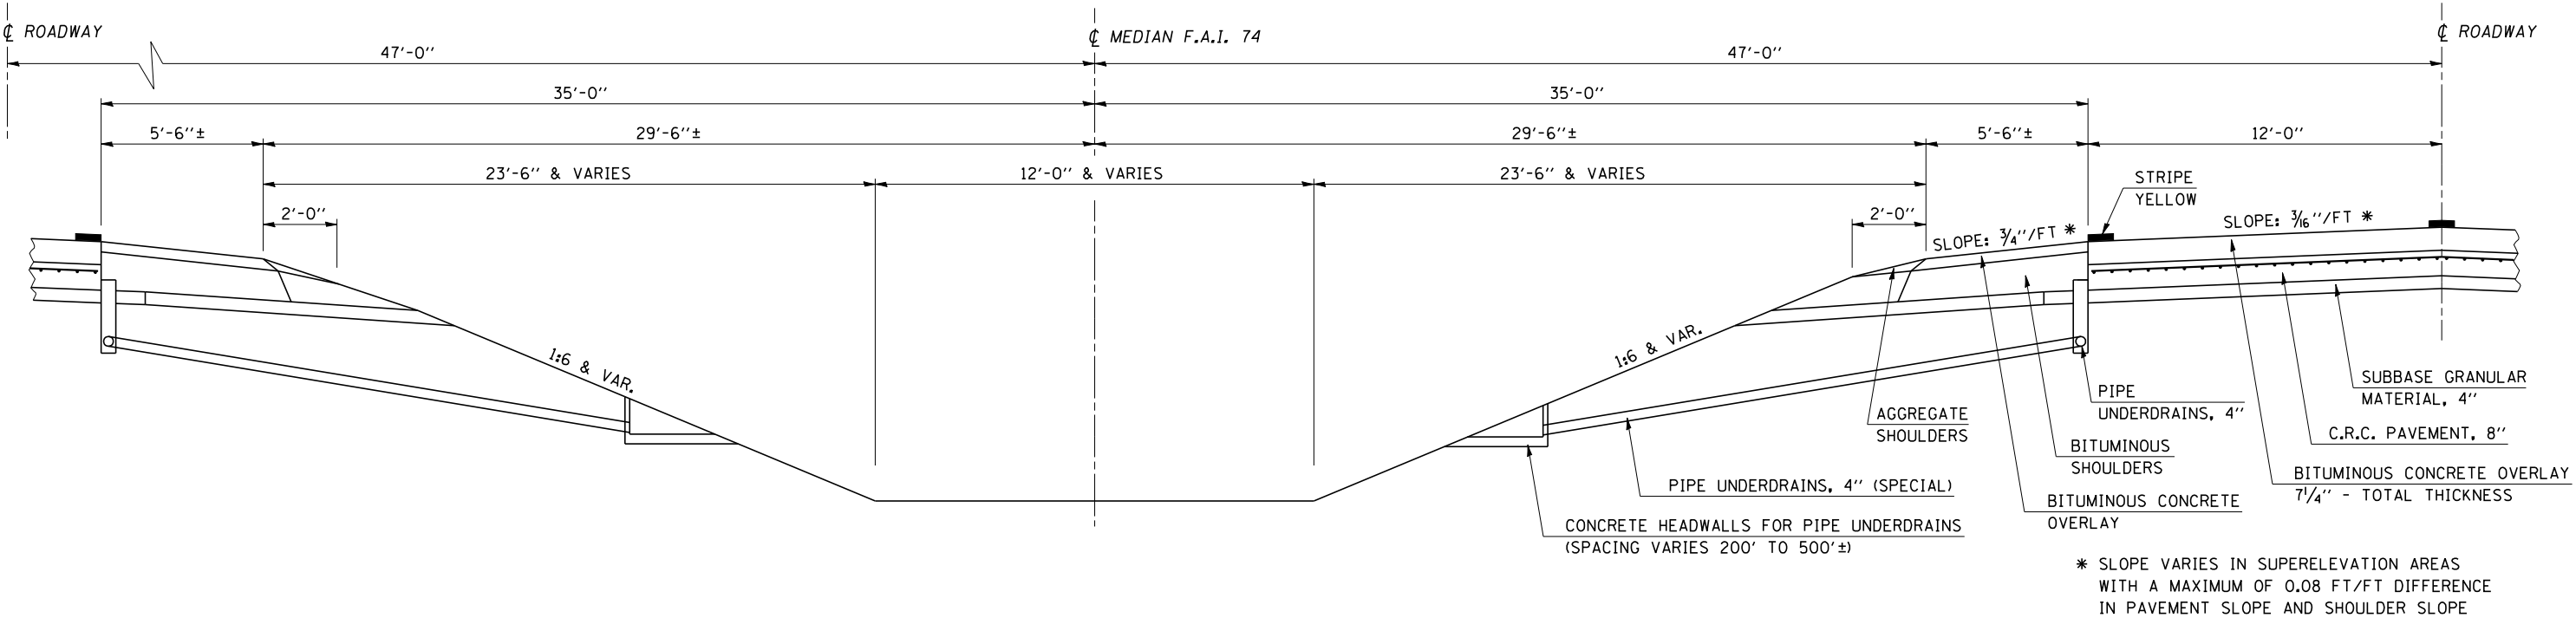

PROPOSED TYPICAL CROSS SECTION

STATION 725+00.00 TO STATION 726+50.00

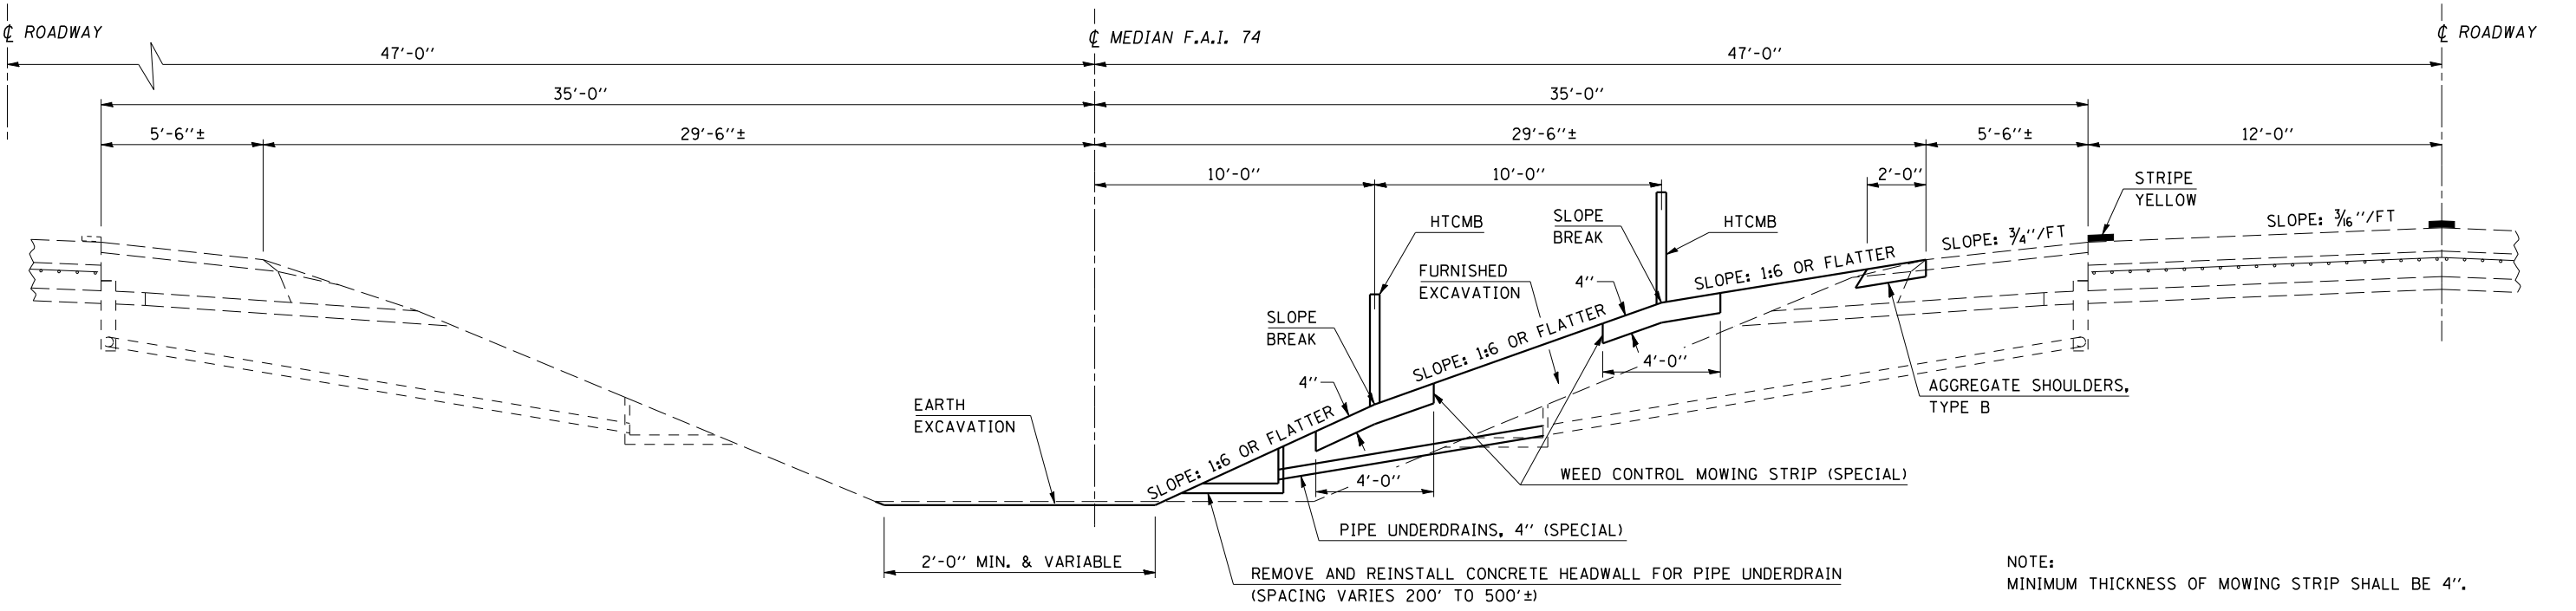

PLOT DATE = 11/15/2006
FILE NAME = c:\projects\505106\505106.dgn
PLOT SCALE = 4.23525' / IN.
USER NAME = phillipsj