

PLAN	SURVEYED	BY	DATE
	NOTED		
NOTE BOOK	FILED	BY	DATE
	NOTED		
PLOT FILE NAME			

PROFILE	SURVEYED	BY	DATE
	NOTED		
NOTE BOOK	FILED	BY	DATE
	NOTED		
STRUCTURE NOTATIONS CHRD			



PLOT DATE = 12/11/2006
FILE NAME = c:\projects\0505106\05106\05106.dgn
PLOT SCALE = 1/8"=1'-0" / IN.
USER NAME = philipj

EXIST. CURVE DATA
PI STA. = 464+89.29
 $\Delta = 40^\circ 32' 28''$ (LT)
D = 1° 30' 03"
R = 3,817.95'
T = 1,410.07'
L = 2,701.48'
E = 252.07'
P.C. STA. = 450+79.22
P.T. STA. = 477+80.71

SEC. 2, T15N, R8E, 3rd PM

F.A.I. RTE.	SECTION	COUNTY	TOTAL SHEETS	SHEET NO.
57&74	*	**	151	23
STA. 463+00 TO STA. 478+00				
FED. ROAD DIST. NO. ILLINOIS FED. AID PROJECT				
* D5 CABLE GUARD 2007-2				
** CHAMPAIGN, DEWITT & DOUGLAS				

TAPER **	
STATION	OFFSET
469+00	82' LT
469+50	80' LT
470+00	78' LT

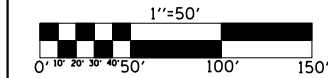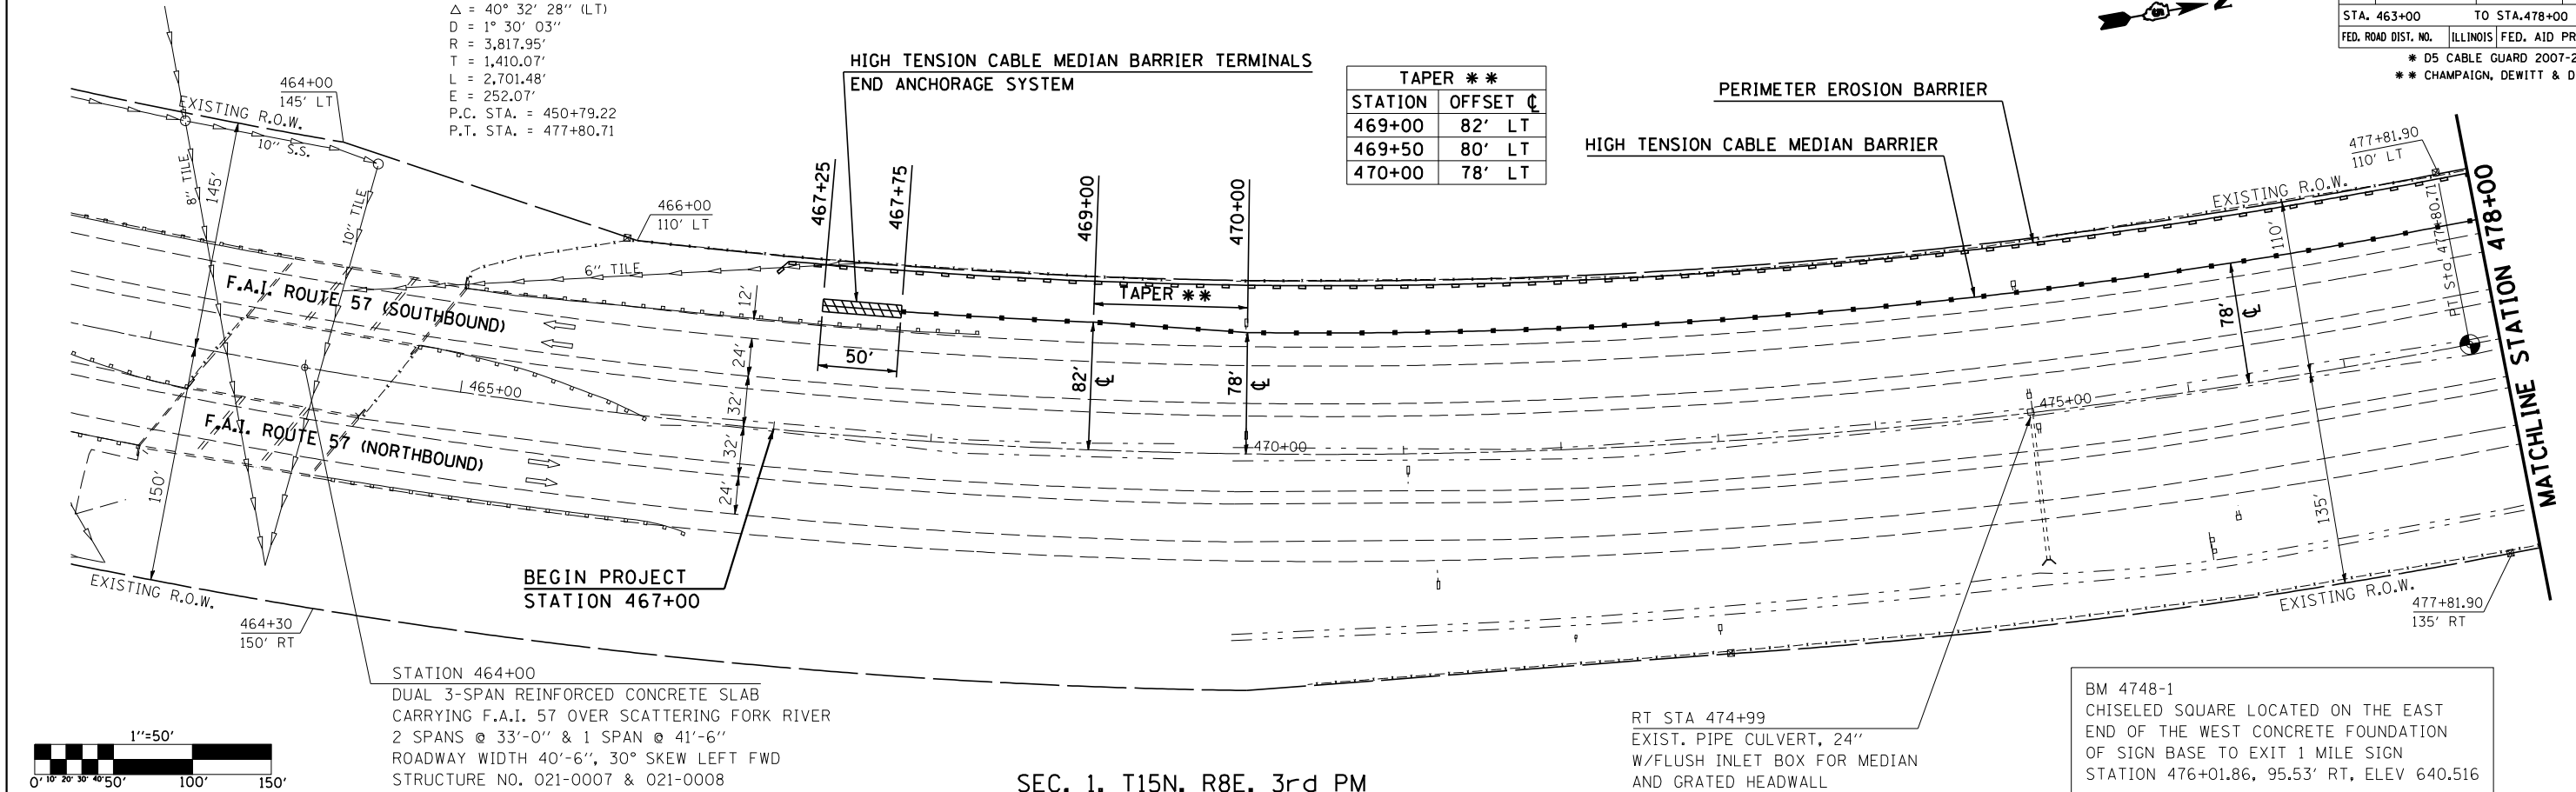

SEC. 1, T15N, R8E, 3rd PM

