

PLAN	SURVEYED	BY	DATE
	PLOTTED		
	CHECKED		
	NOTED		
	NO.		

PROFILE	SURVEYED	BY	DATE
	PLOTTED		
	CHECKED		
	NOTED		
	NO.		



PLOT DATE = 12/1/2006
FILE NAME = c:\projects\0506106 (vbi)\uscola\tuscola\hwy250.dgn
PLOT SCALE = 1/8"=50' / IN.
USER NAME = philipj

CONTRACT NO. 70547

F.A.I. RTE.	SECTION	COUNTY	TOTAL SHEETS	SHEET NO.
57&74	*	**	151	25
STA. 493+00		TO STA.508+00		
FED. ROAD DIST. NO.		ILLINOIS FED. AID PROJECT		


* D5 CABLE GUARD 2007-2
** CHAMPAIGN, DEWITT & DOUGLAS

SEC. 2, T15N, R8E, 3rd PM

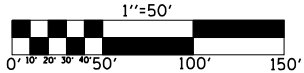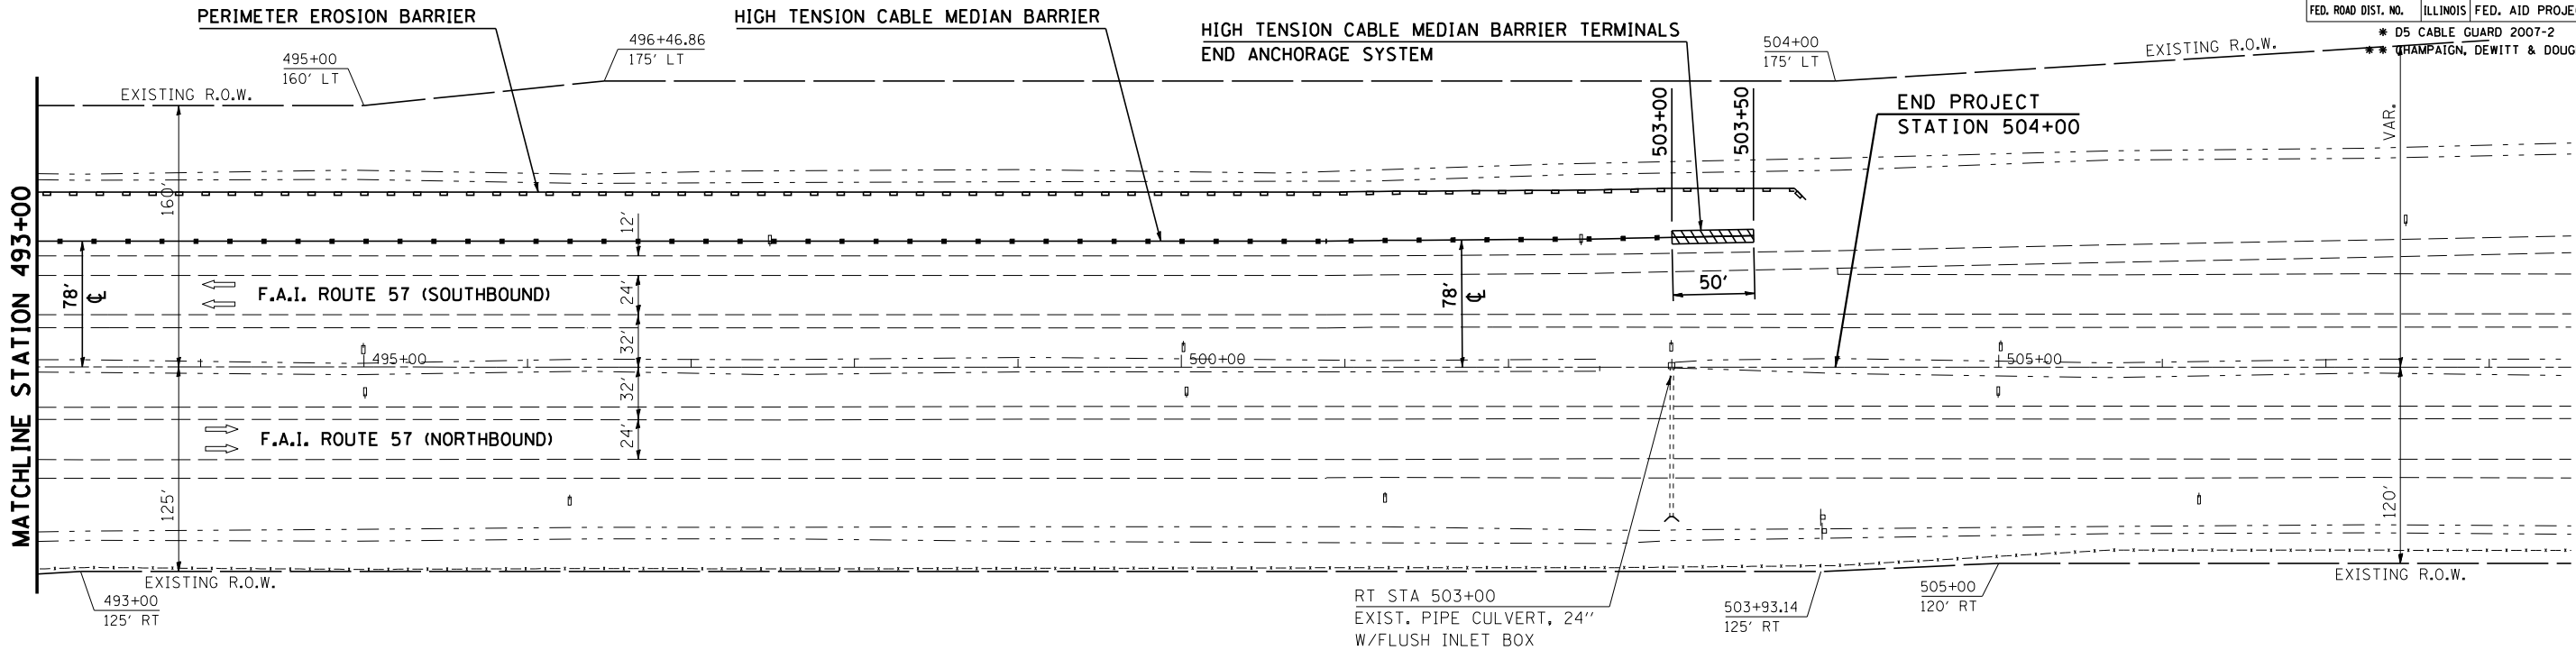

BM 4748-3
CHISELED "X" LOCATED ON THE TOP OF THE
NW BOLT OF THE WEST LEG OF SIGN BASE FOR
EXIT 1/2 MILE SIGN. E. OF NBL
STATION 503+92.42, 91.51' RT, ELEV 646.786

SEC. 1, T15N, R8E, 3rd PM

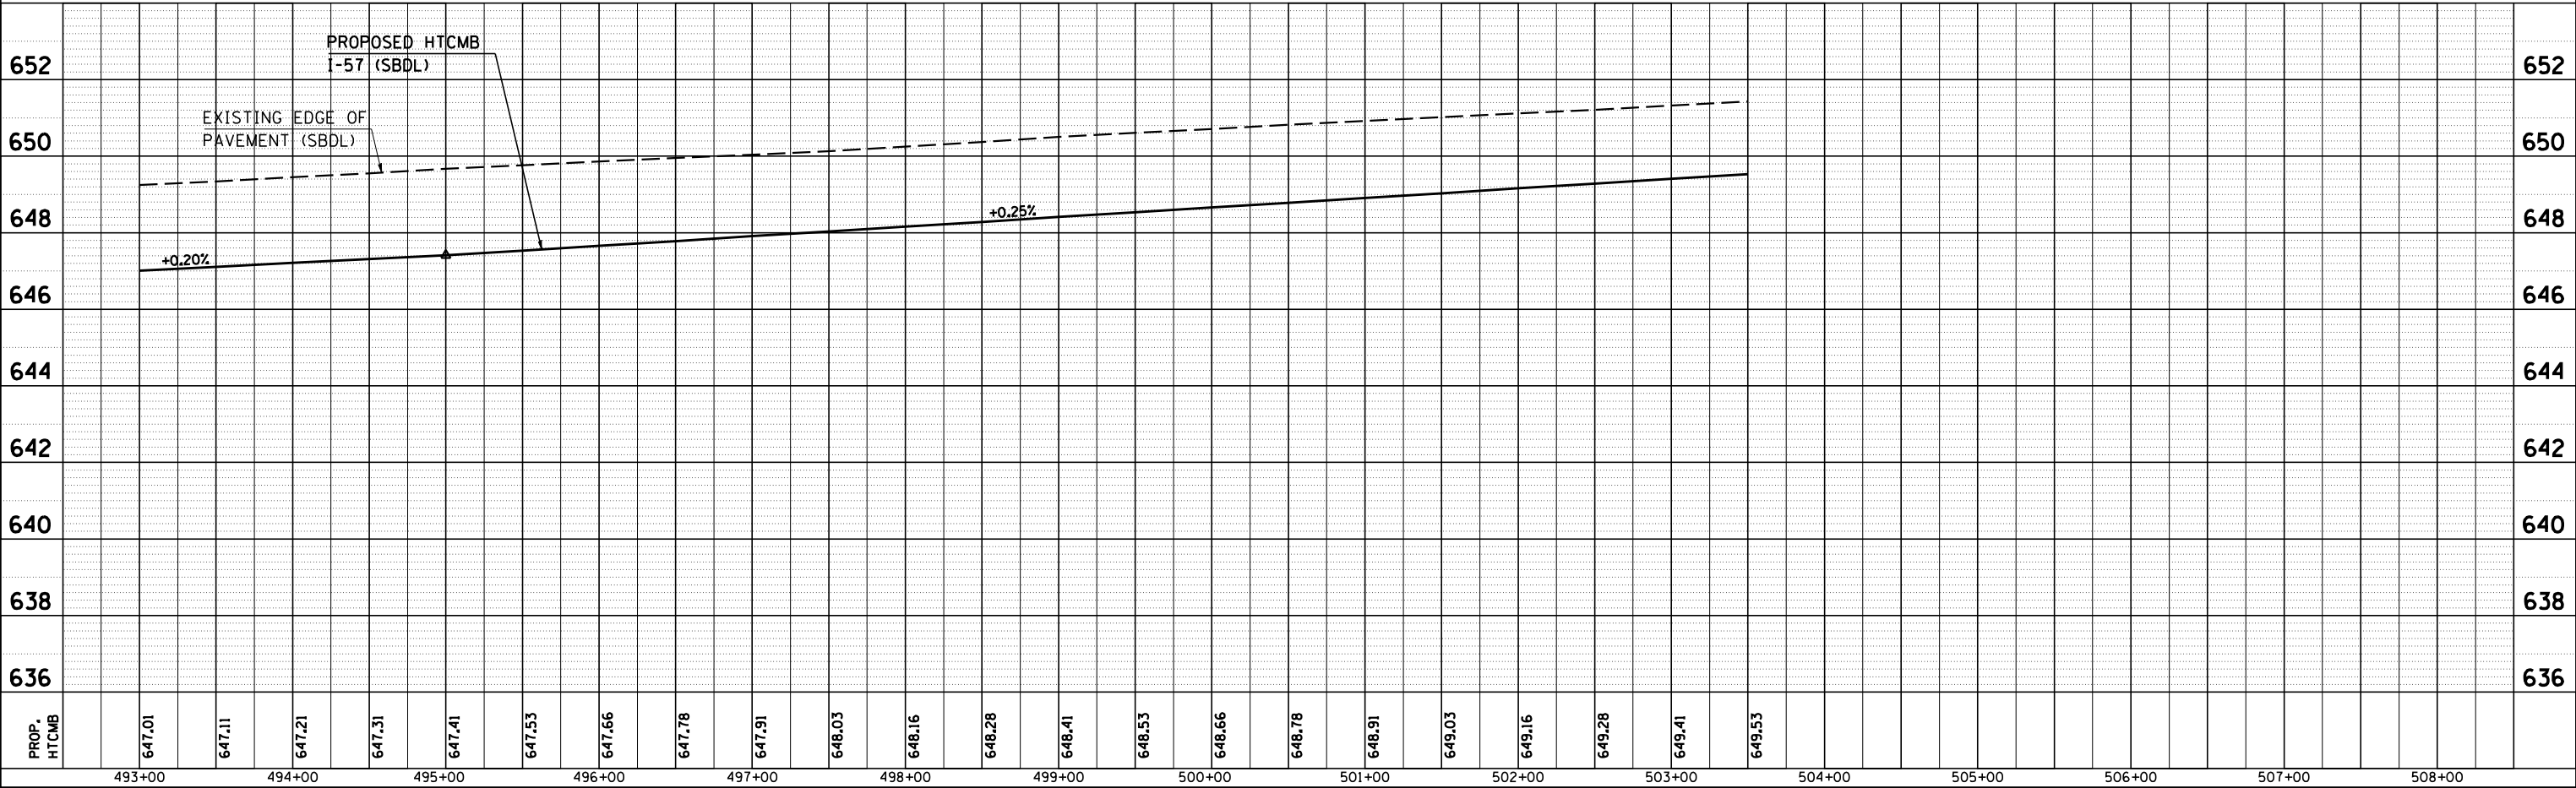

LOCATION #1 TUSCOLA 493+00 TO 508+00