
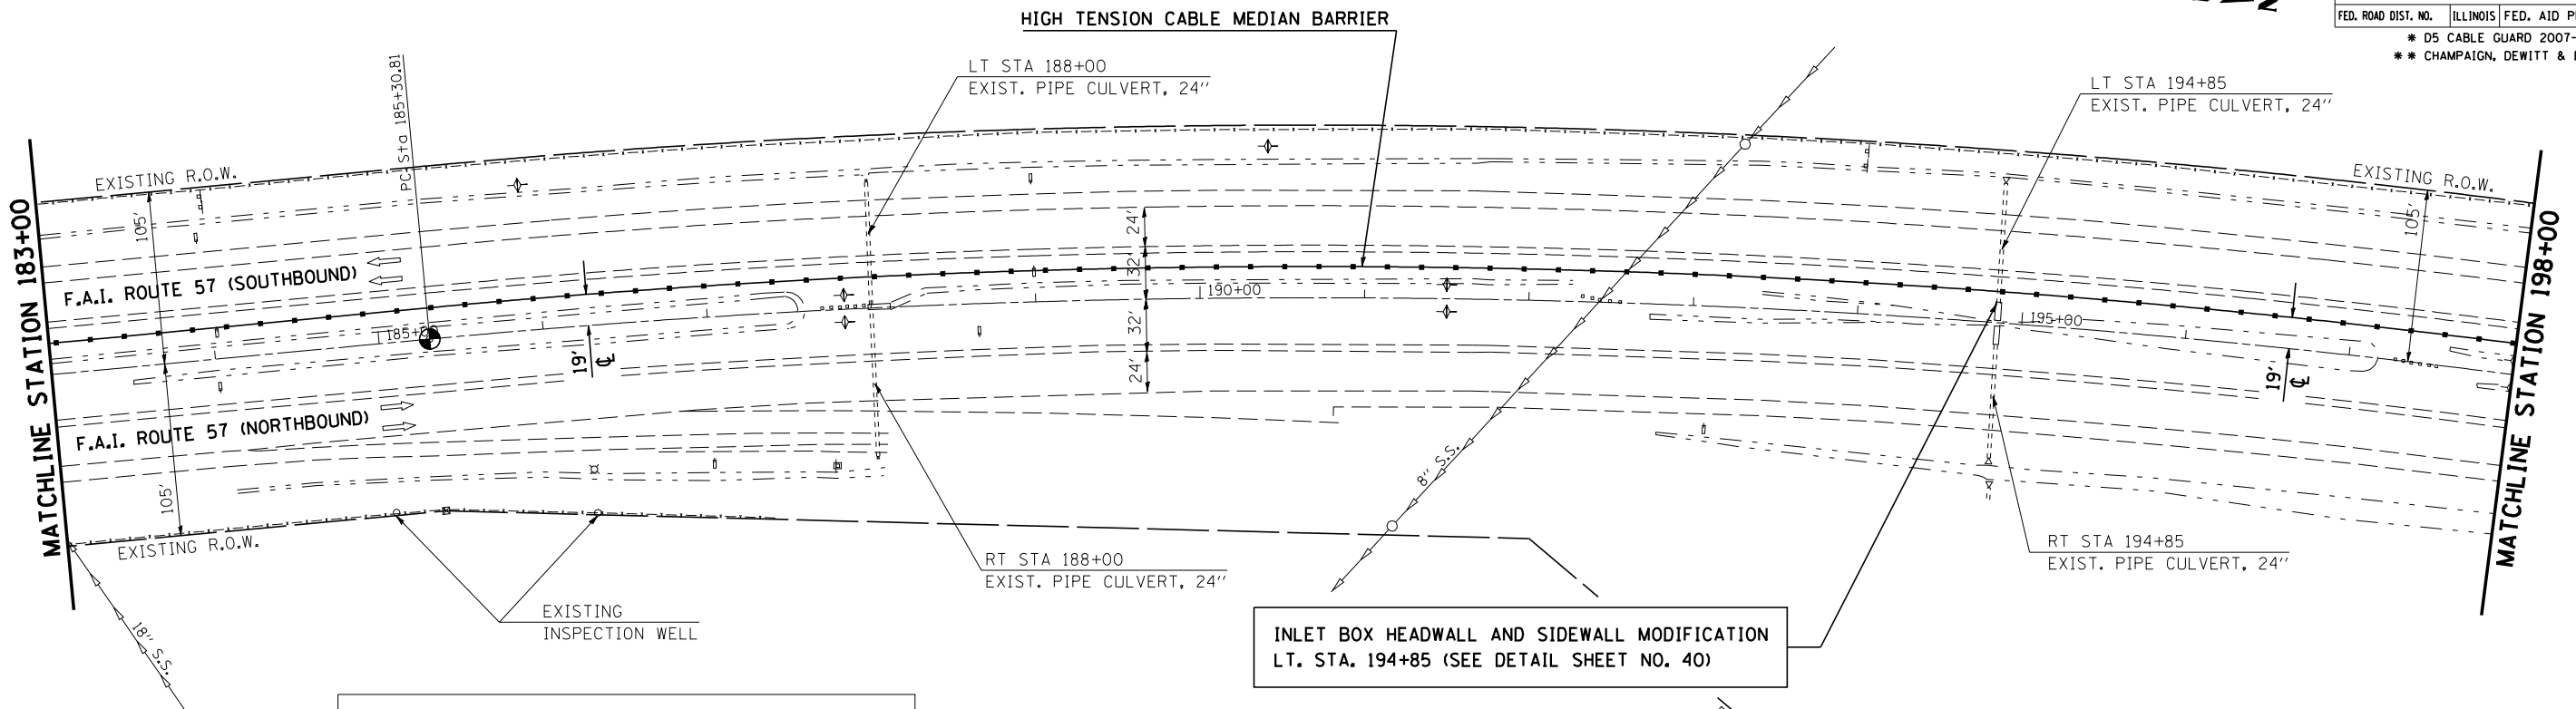
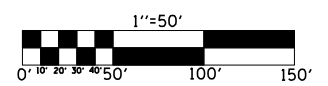


CONTRACT NO. 70547				
F.A.I RTE.	SECTION	COUNTY	TOTAL SHEETS	SHEET NO.
57&74	*	**	151	27
STA. 183+00		TO STA.198+00		
FED. ROAD DIST. NO.	ILLINOIS	FED. AID PROJECT		
* D5 CABLE GUARD 2007-2				
** CHAMPAIGN, DEWITT & DOUGLAS				

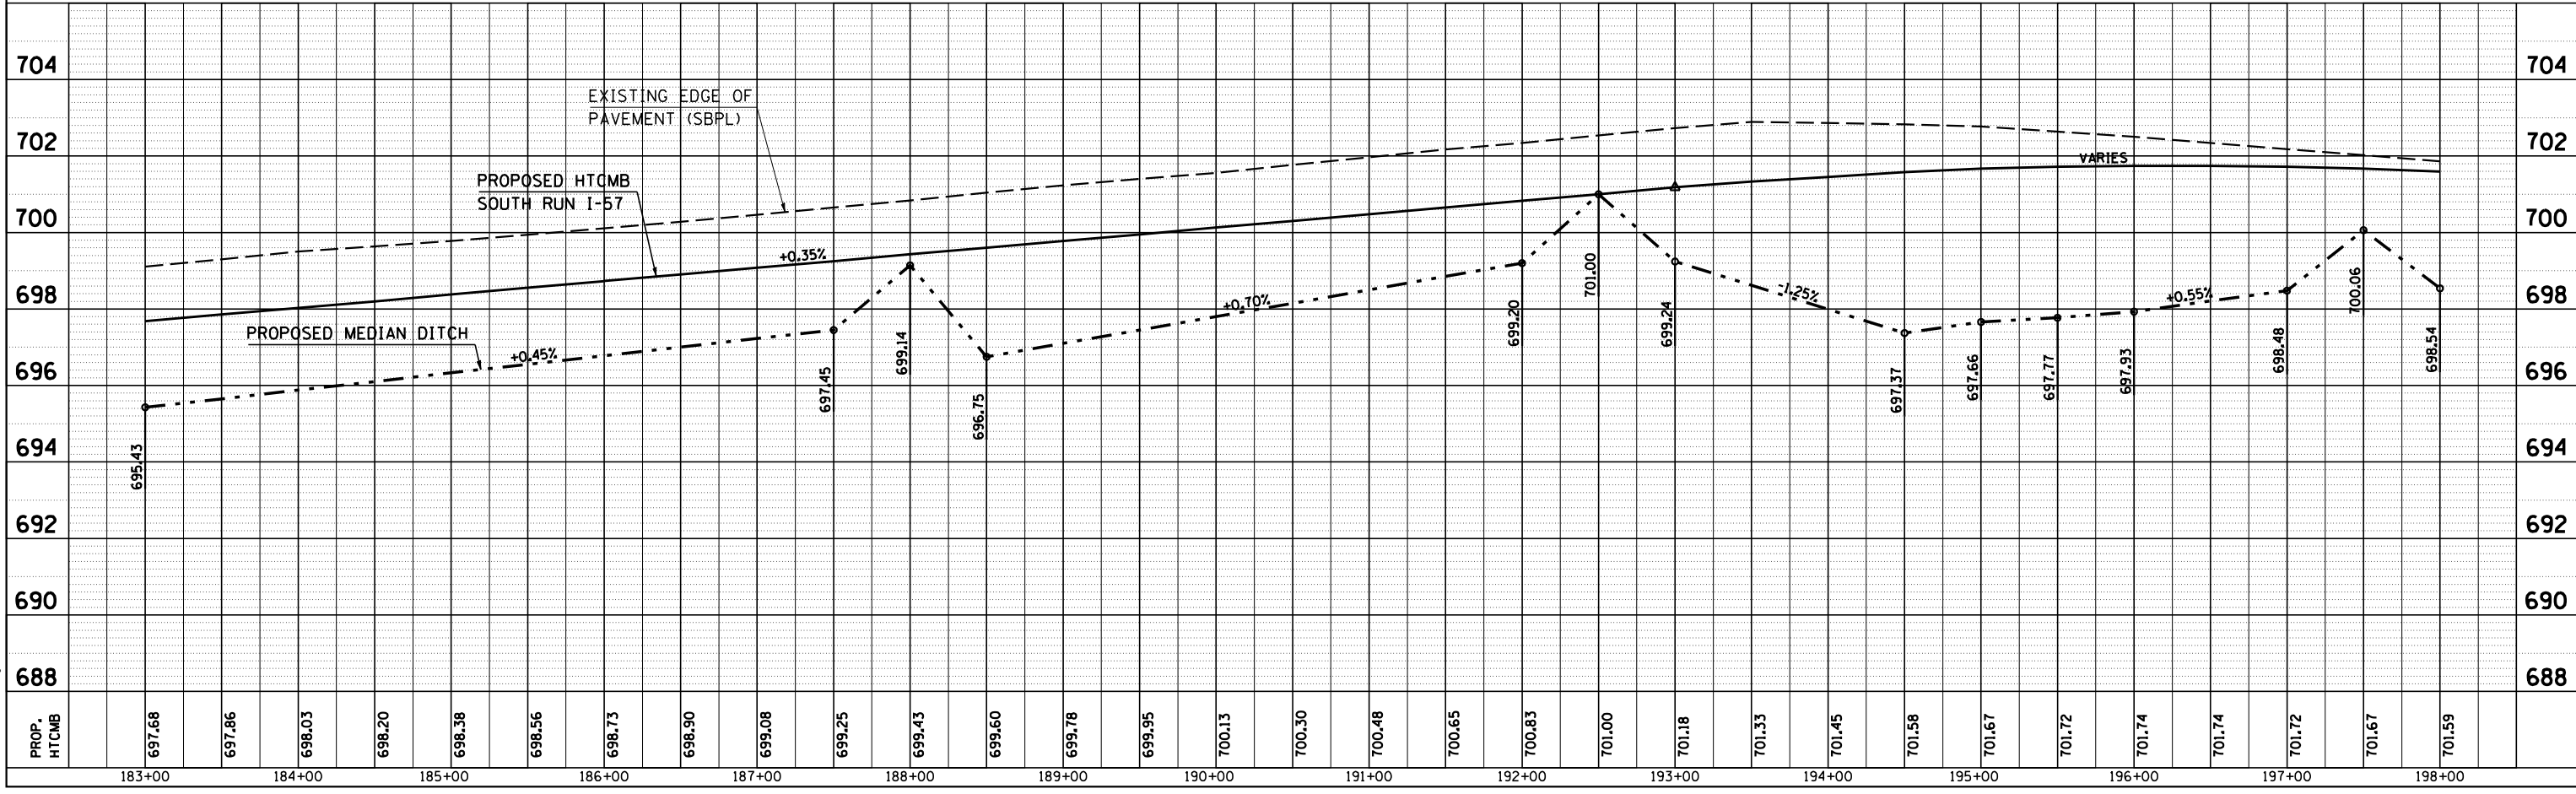

BM 4748-5
CHISELED "X" ON THE TOP OF THE NW BOLT OF SIGN
BASE OF OVERHEAD REST AREA SIGN (POLE NUMBER 07 601)
STATION 187+76.09, 93.74 RT, ELEV 699.952

SEC. 21, T17N, R8E, 3rd PM

**LOCATION #2 PESOTUM 183+00 TO 198+00**

PLAN	SURVEYED _____		BY _____	DATE _____
	NOTE BOOK	PLOTTED _____ ALIGNMENT CHECKED _____ RT. OF WAY CHECKED _____ CADD FILE NAME _____		
	NO. _____			

PROFILE	SURVEYED _____	BY _____	DATE _____
NOTE BOOK	GRADES CHECKED _____		
NO. _____	B.M. NOTED _____		
	STRUCTURE NOTAT'NS CH'KD _____		

```
PLOT DATE = 10/30/2006
FILE NAME = c:\projects\550106 (v8)\pesotum\pesotumsheets.dgn
PLOT SCALE = 105.8824 ' / IN,
USER NAME = phillipsjr
```