


PLAN	SURVEYED	BY	DATE
NOTED	NOTED		
NO. _____	NO. _____		

PROFILE	SURVEYED	BY	DATE
NOTED	NOTED		
NO. _____	NO. _____		

PLOT DATE = 10/30/2006
FILE NAME = c:\projects\506106 (v8)\pesotum\sheet2.dgn
PLOT SCALE = 1/8"=1'-0" / IN.
USER NAME = philiprj

EXIST. CURVE DATA
PI STA. = 209+26.99
 Δ = 45° 23' 20" (RT)
D = 1° 00' 00"
R = 5,729.81'
T = 2,396.18'
L = 4,539.07'
E = 480.86'
S.E. RUN = -----
P.C. STA. = 185+30.81
P.T. STA. = 230+69.89


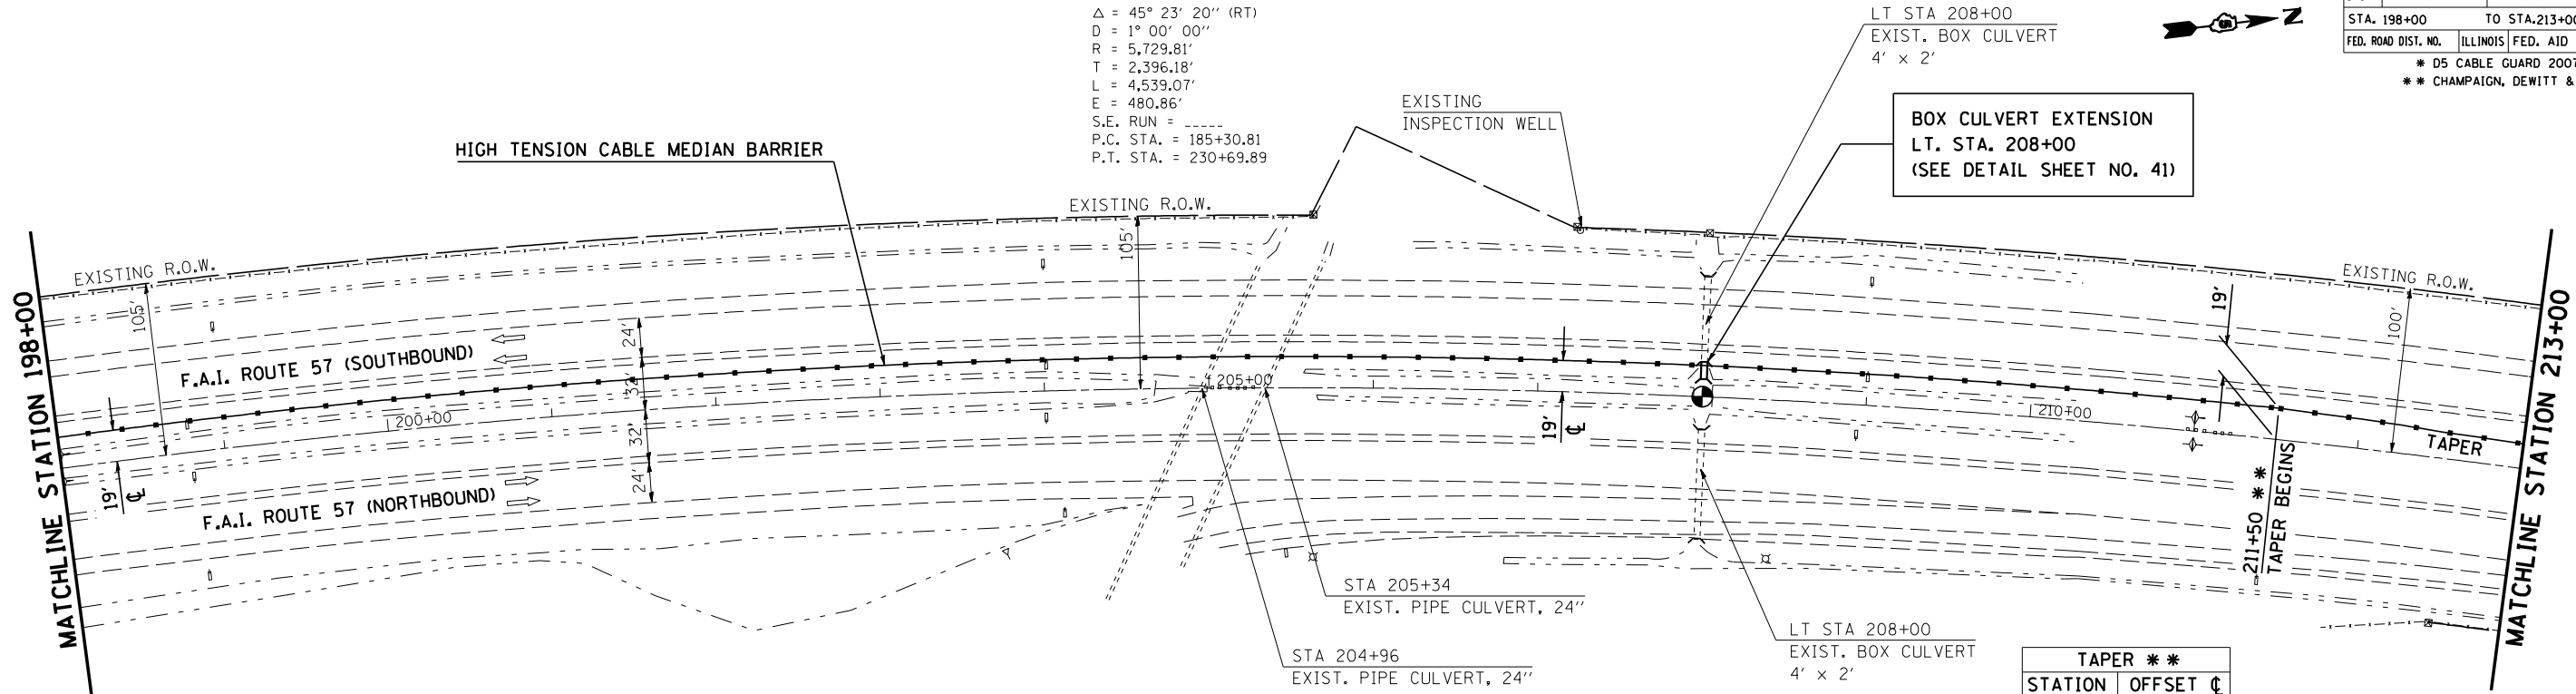


BM 4748-6
CHISELED SQUARE ON THE TOP OF
EAST HEADWALL OF AR PIPE CULVERT
STATION 204+37.01, 127.66 RT, ELEV 699.036

SEC. 21, T17N, R8E, 3rd PM

TAPER **	
STATION	OFFSET $\pm$
211+50	19' LT
212+00	18' LT
212+50	16' LT
213+00	15' LT

(CONT. NEXT SHEET)

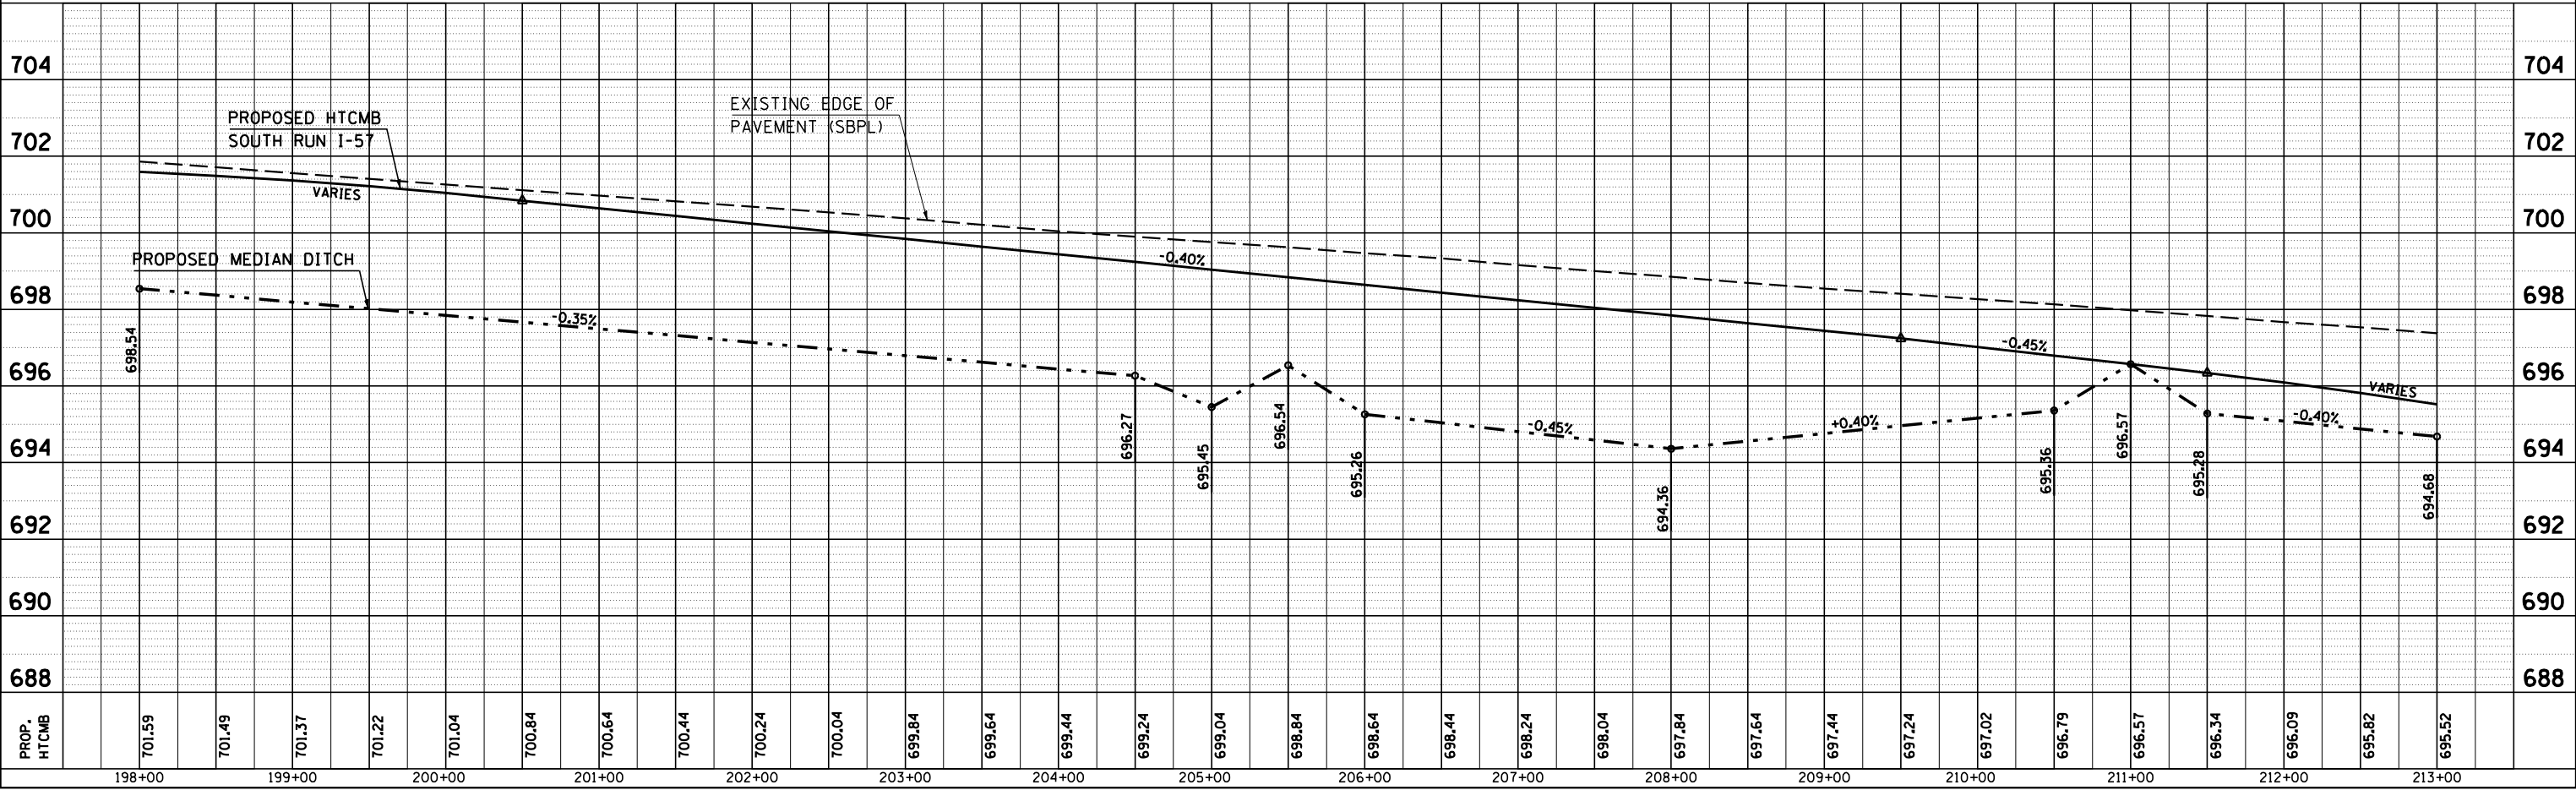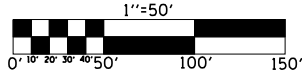

LOCATION #2 PESOTUM 198+00 TO 213+00