


PLAN	SURVEYED	BY	DATE
	PLOTTED		
	CHECKED		
	NOTED		
	FILE NAME		
	NO.		


PROFILE	SURVEYED	BY	DATE
	PLOTTED		
	CHECKED		
	NOTED		
	FILE NAME		
	NO.		

PLOT DATE = 10/10/2006
FILE NAME = c:\projects\0505106 (vB)\pesotum\pesotumsheeta.dgn
PLOT SCALE = 1/8"=1'-0" / IN.
USER NAME = philiprj

CONTRACT NO. 70547				
F.A.I. RTE.	SECTION	COUNTY	TOTAL SHEETS	SHEET NO.
57&74	*	**	151	29
STA. 213+00		TO STA.228+00		
FED. ROAD DIST. NO.	ILLINOIS		FED. AID PROJECT	
* D5 CABLE GUARD 2007-2				
** CHAMPAIGN, DEWITT & DOUGLAS				

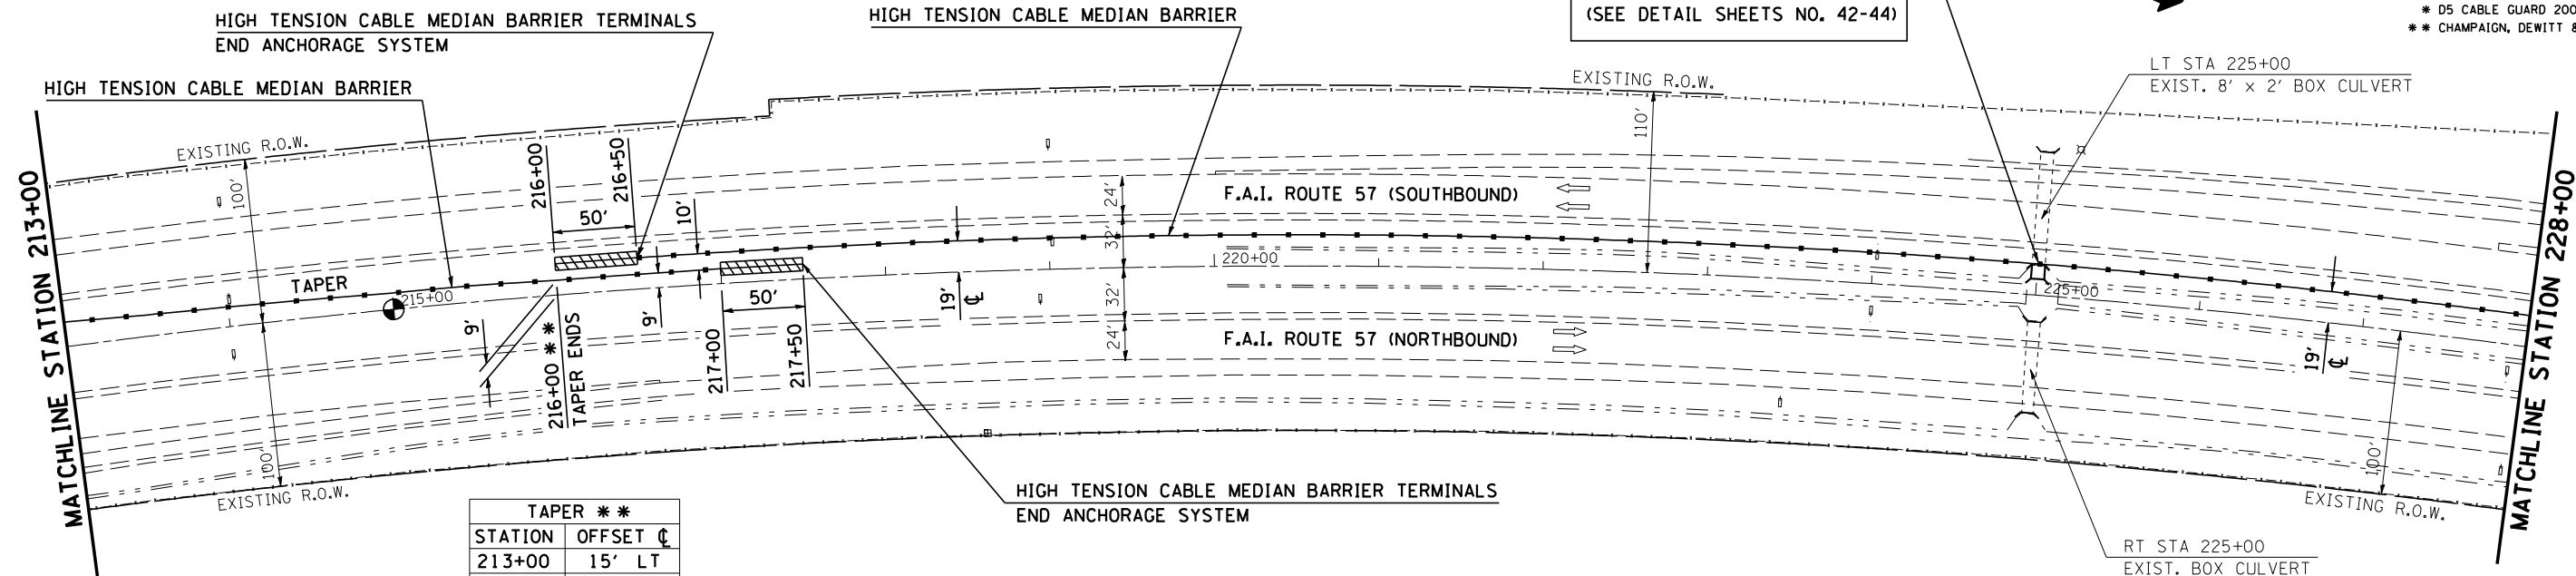


STATION	OFFSET	CL
213+00	15'	LT
213+50	13'	LT
214+00	12'	LT
214+50	11'	LT
215+00	10'	LT
215+50	10'	LT
216+00	9'	LT

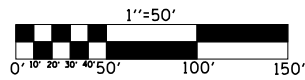

BM 4612-4 (CHISELED SQUARE)
ON HEADWALL OF AR BOX CULVERT
STATION 225+05.00, 18.02 LT, ELEV 692.090

SEC. 21, T17N, R8E, 3rd PM

SEC. 16, T17N, R8E, 3rd PM

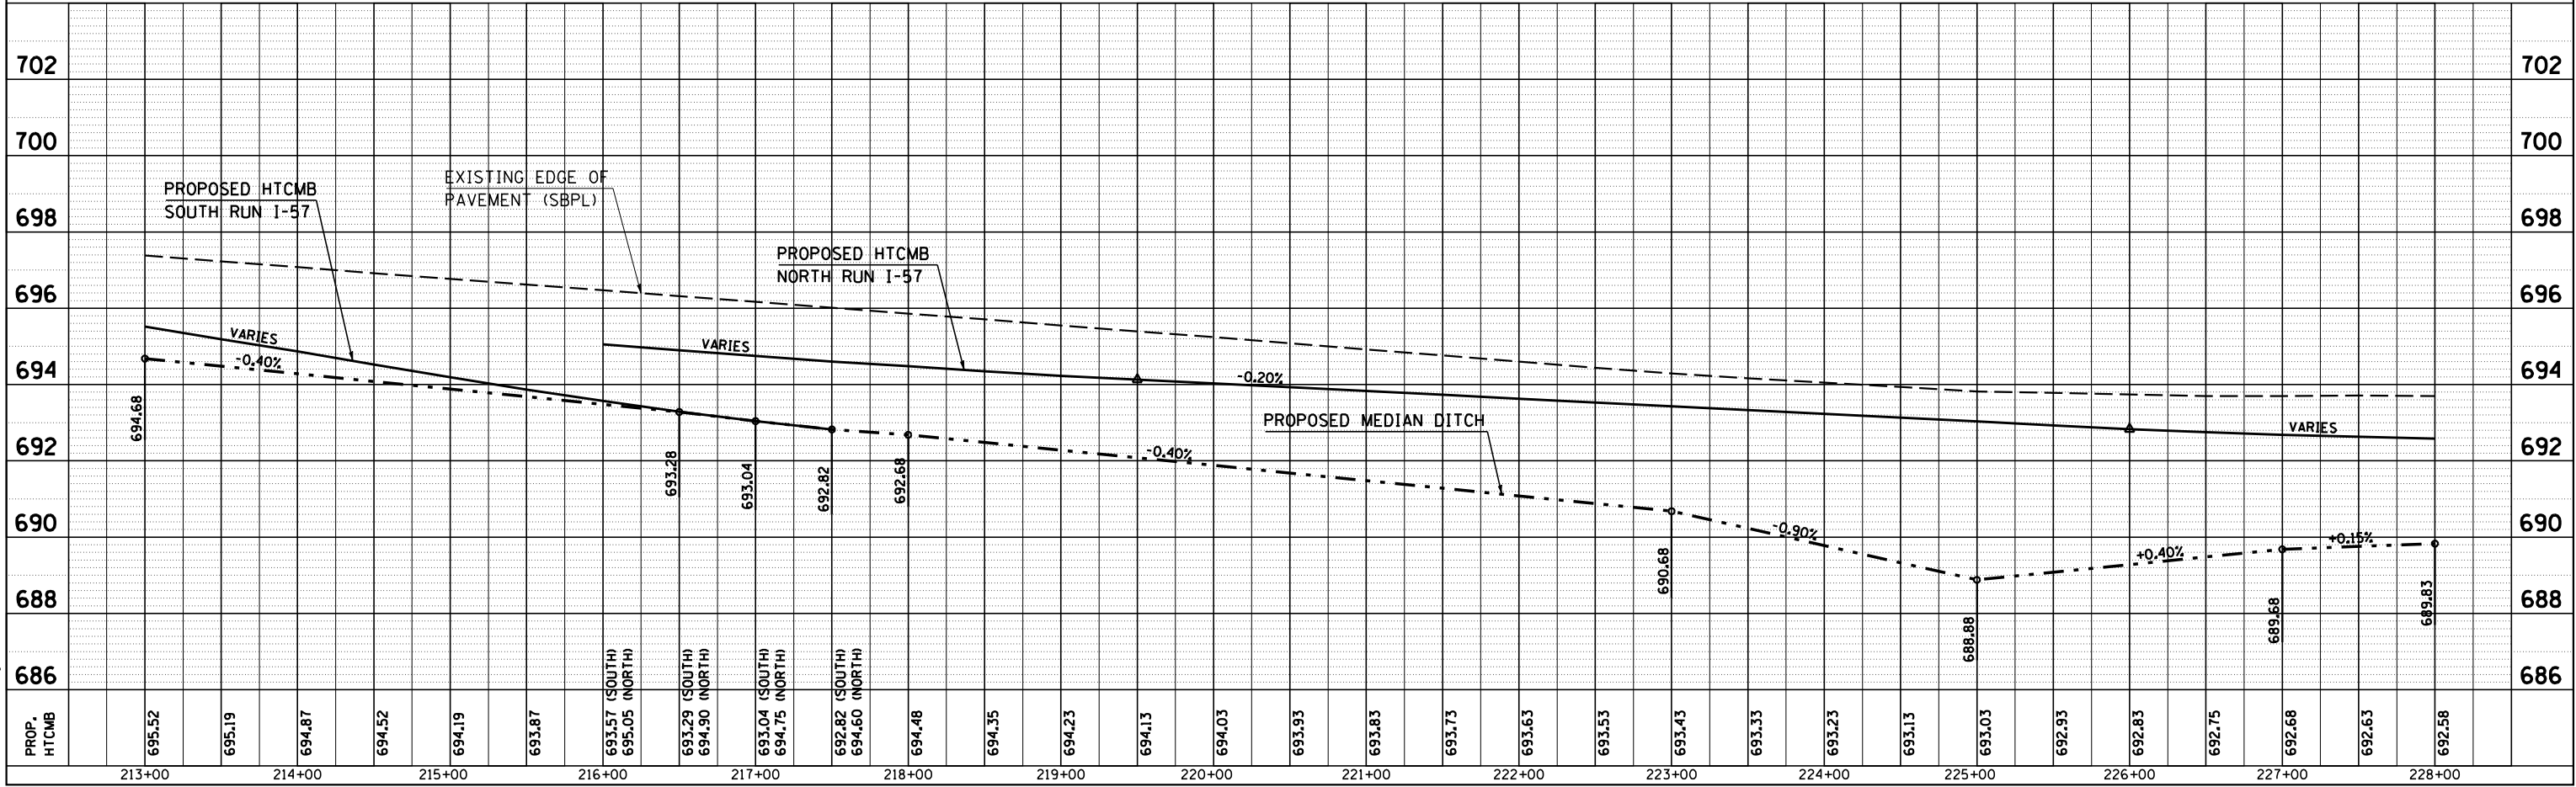

LOCATION #2 PESOTUM 213+00 TO 228+00