



STATE OF ILLINOIS
DEPARTMENT OF TRANSPORTATION

ROUTE NO.	SECTION	COUNTY	DATE	SHEET NO.
FAU 8071	*	Sangamon	559347A	
SHEETS				


*(B4-9-4)A,HBK,BV,BV-1.

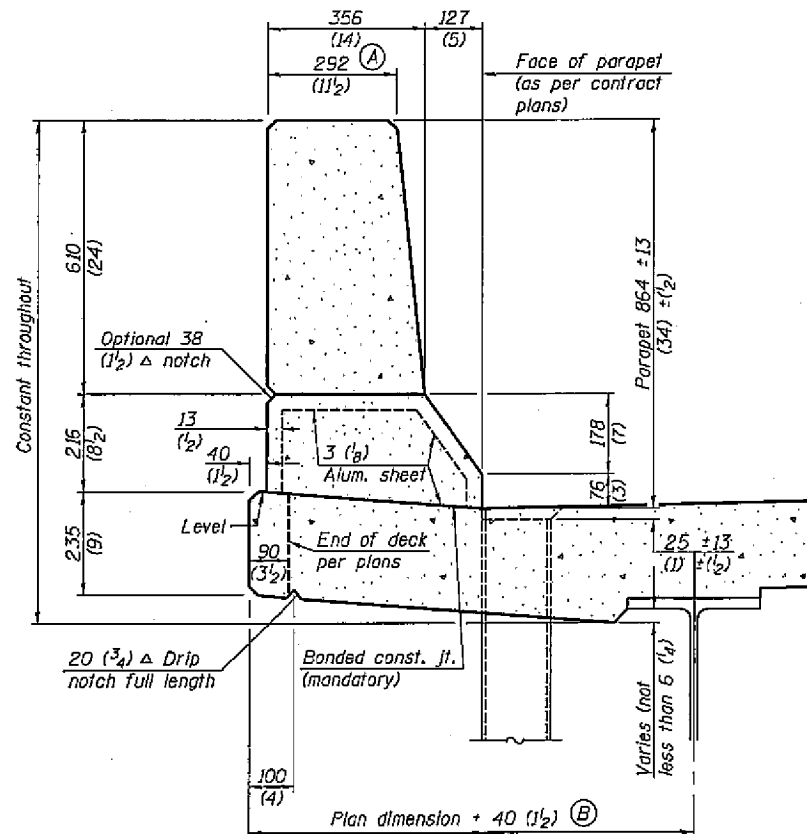

SECTION
(Showing dimensions)

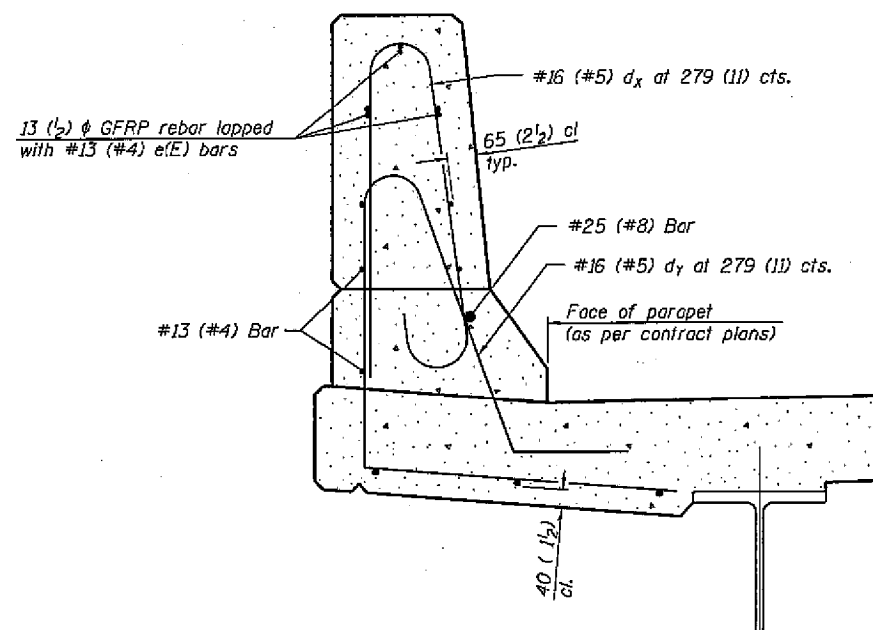


SECTION
(Showing required reinforcement)

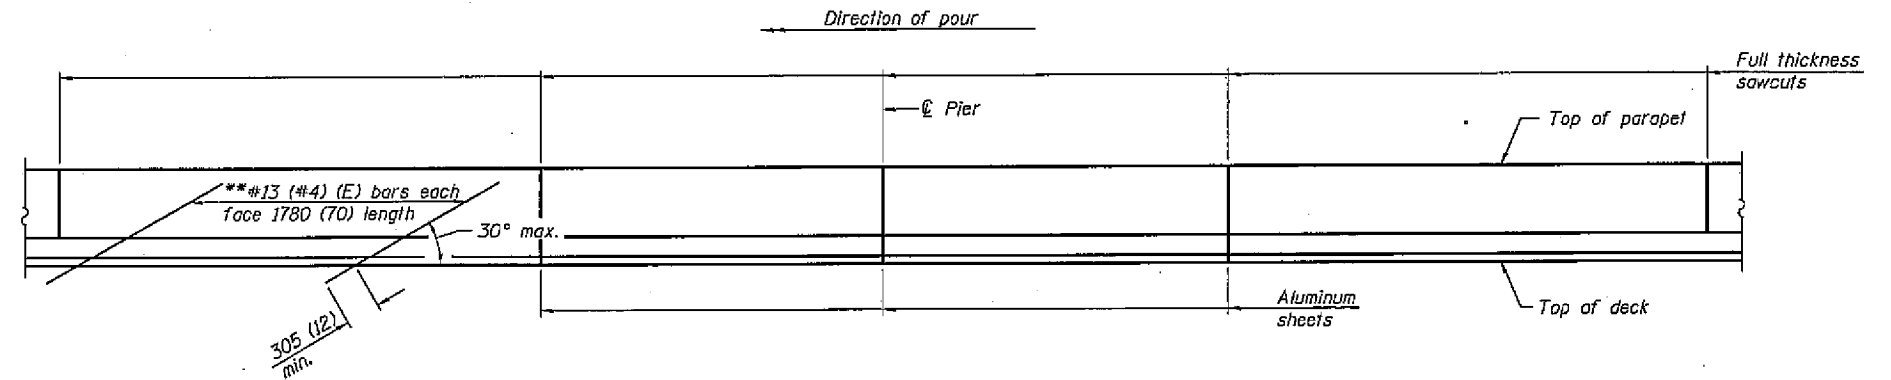


ELEVATION
(Showing parapet joints and optional stiffening reinforcement between joints)

**Optional stiffening reinforcement

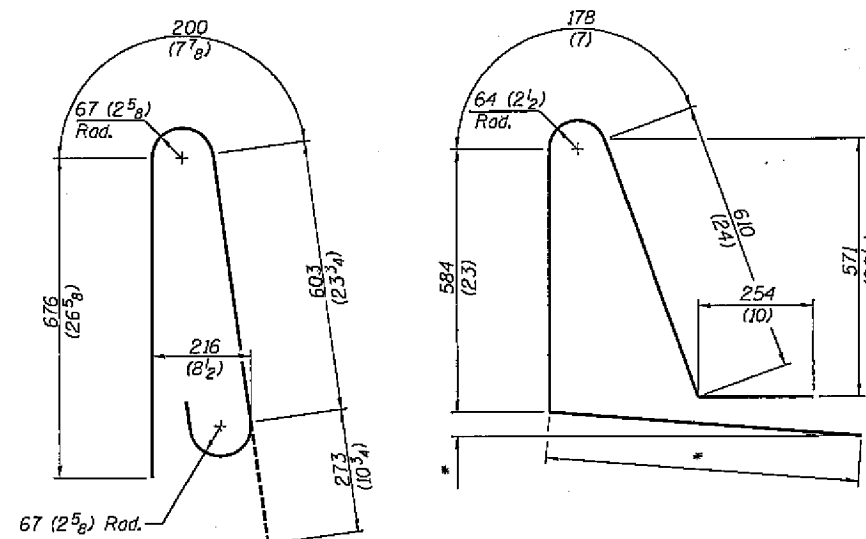

BAR dx(e)

BAR dy(e)
* Per contract plans

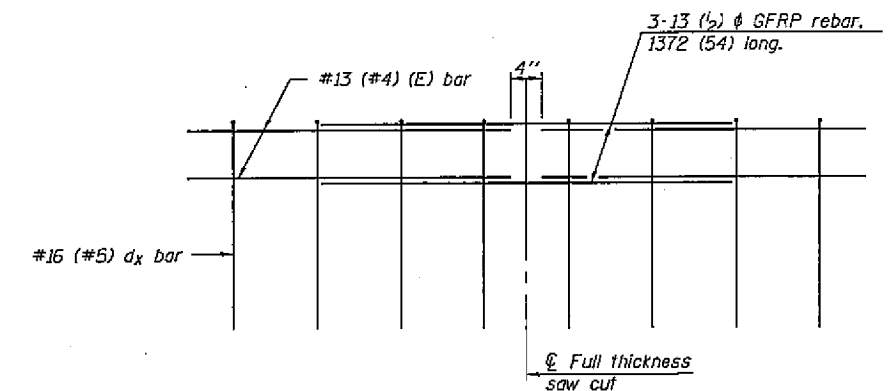

GFRP REBAR STIFFENING DETAIL
(Place as shown in parapet section)

GENERAL NOTES

All dimensions shall remain the same as shown on contract plans, except dimensions A and B which are to be revised as shown to provide additional clearance. Additional concrete needed to revise dimension A and B= 0.0422 m /m (.0165 cu. yds./ft.) of parapet. Place aluminum sheet in curb portion at and near piers. Full thickness saw cut at all other locations. Adjust/add joint locations to maintain 3 to 6 meter (10 to 20 foot) spacing.

CONCRETE PARAPET
SLIPFORMING OPTION