

CONTRACT: 72A93 SHEET 4 OF 5

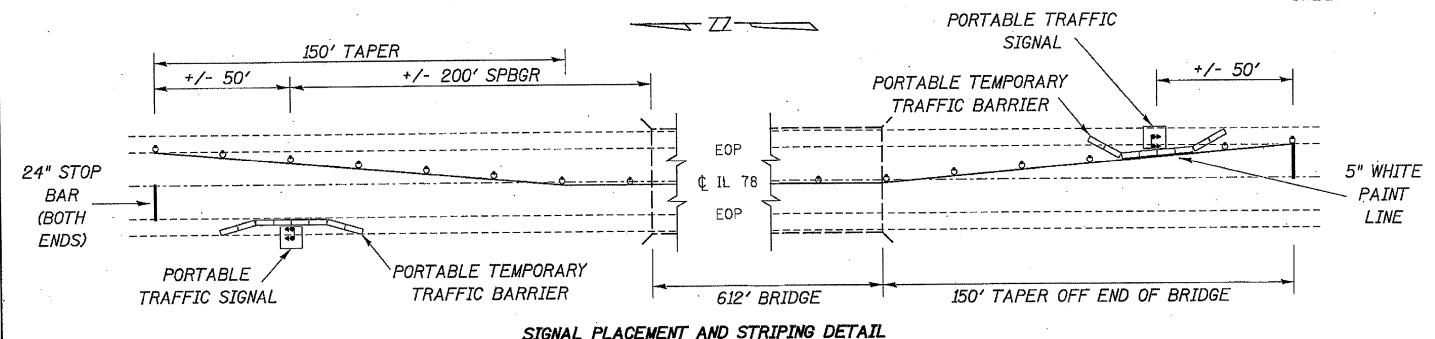

SYMBOLS

- O DRUM WITH STEADY BURNING LIGHT
- ← TRAFFIC SIGNAL

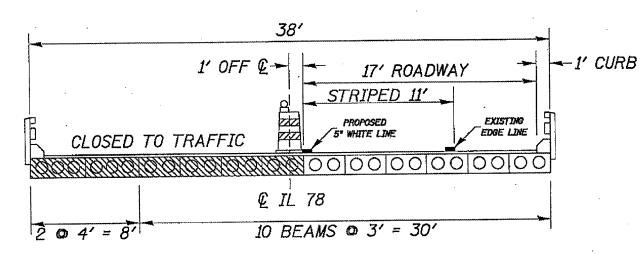

BRIDGE CROSS SECTION FACING SOUTH

NOTES:

THE NORTH TRAFFIC SIGNAL SHALL BE PLACED AT THE END OF THE SPBGR ALREADY IN PLACE. ANY EARTHWORK NECESSARY TO FIT THE SIGNAL AND TRAFFIC BARRIER ON THE SHOULDER SHALL BE INCLUDED IN THE BID PRICE FOR PORTABLE TRAFFIC SIGNALS.

THE BRIDGE SHALL BE STRIPED IN SUCH A WAY AS TO PREVENT ANY TRAFFIC FROM DRIVING ON THE CENTER DECK BEAM AND ALL DECK BEAMS TO THE EAST OF CENTER.

STOP BARS AND BARRELS PICTURED ON THIS SHEET SHALL BE PAID FOR AS TRAFFIC CONTROL AND PROTECTION, STANDARD 701316 (SPECIAL)

ALL TRAFFIC CONTROL DEVICES PLACED UNDER THIS CONTRACT SHALL BE LEFT IN PLACE AT THE COMPLETION OF THIS PROJECT AND SHALL BECOME PROPERTY OF THE STATE OF ILLINOIS. ALL TRAFFIC CONTROL DEVICES SHALL BE NEW WHEN INSTALLED AND SHALL BE IN GOOD CONDITION AT THE COMPLETION OF THE PROJECT. ANY DEVICES THAT ARE DAMAGED DURING THE PROJECT OR ARE IN LESS THAN GOOD CONDITION SHALL BE REPLACED AT THE CONTRACTOR'S EXPENSE.

TRAFFIC CONTROL DETAIL

FAS 614 (IL 78)

SECTION (144BR)I-2

CASS COUNTY