


F.A.I. RTE.	SECTION	COUNTY	TOTAL SHEETS	SHEET NO.
70	60-110,118S	MADISON	256	27
STA.	TO STA.			
FED. ROAD DIST. NO.	ILLINOIS FED. AID PROJECT			

EXISTING TYPICAL SECTION
 FAI 70, EB & WB FAI 70, AND EB AND WB FAI 270

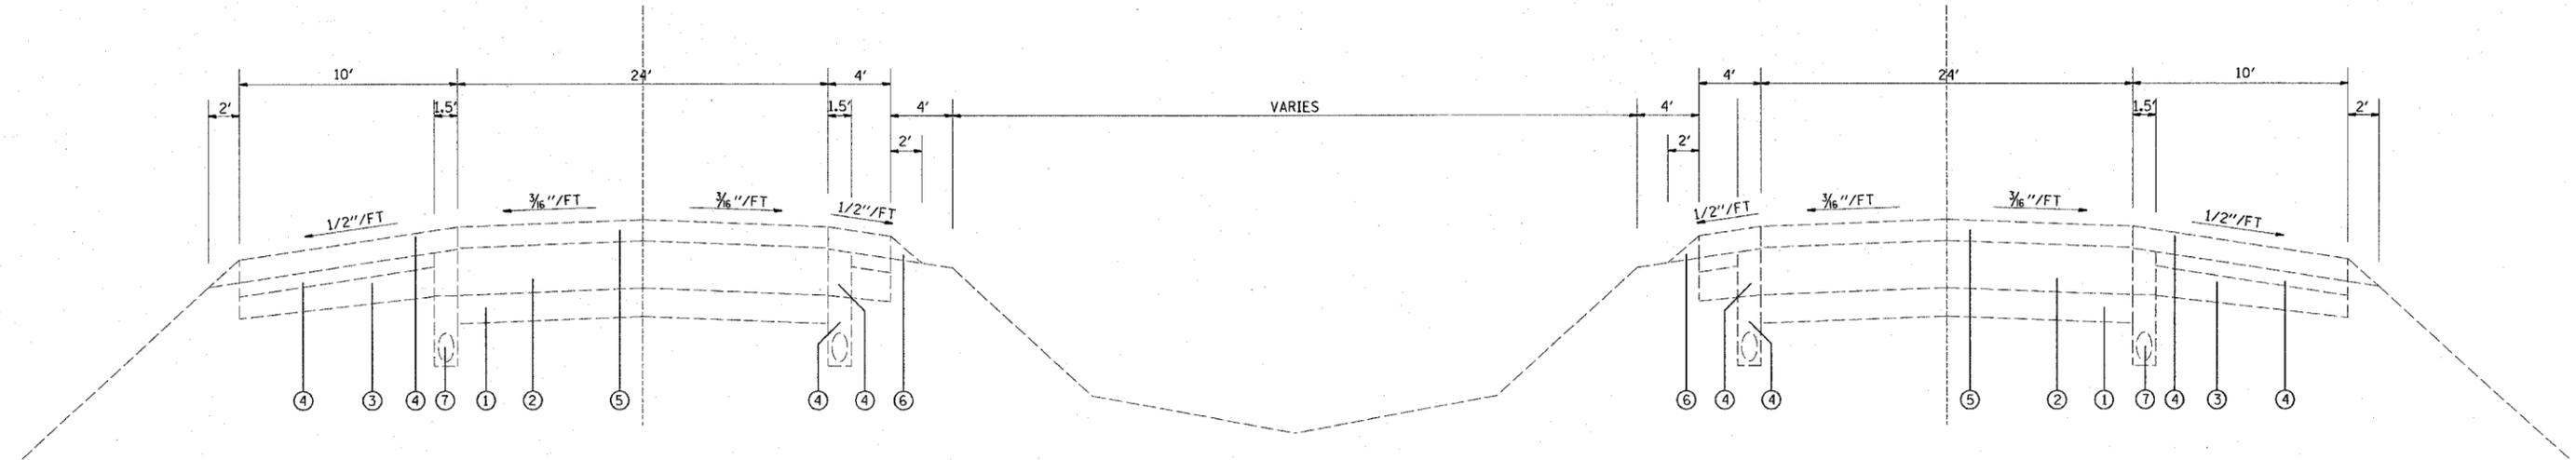

FAI 70 STATION 965+00 TO STATION 1030+65 64' MEDIAN
 EB 270 STATION 861+08 TO STATION 888+21 VARIABLE MEDIAN
 WB 270 STATION 861+44 TO STATION 885+66 VARIABLE MEDIAN
 EB 70 STATION 891+26 TO STATION 965+00 VARIABLE MEDIAN
 WB 70 STATION 901+06 TO STATION 964+94 VARIABLE MEDIAN

LEGEND

- ① 6" SUB-BASE GRANULAR MATERIAL TYPE A
- ② 10" PCC PAVEMENT
- ③ STABILIZED SHOULDER
- ④ HMA SHOULDER
- ⑤ HMA CONCRETE OVERLAY, ±6"
- ⑥ AGGREGATE SHOULDERS, TYPE B
- ⑦ PIPE UNDERDRAINS
- ⑧ SAND

PLOT DATE = #DATE#
 PLOT SCALE = #SCALE#
 REFERENCE = #REF#

REVISIONS		ILLINOIS DEPARTMENT OF TRANSPORTATION EXISTING TYPICAL SECTIONS FAI ROUTE 70 SECTION 60-(10,11)RS MADISON COUNTY
NAME	DATE	
		SCALE: VERT. _____ HORIZ. _____ DATE _____
DRAWN BY _____		CHECKED BY _____