

RTE. SECTION COUNTY TOTAL SHEETS 70 60-(10.11)BS MADISON 156 9 TO STA.____ FED. ROAD DIST. NO. _ ILLINOIS FED. AID PROJECT

PROPOSED TYPICAL SECTION FAI 70, EB & WB FAI 70, AND EB AND WB FAI 270

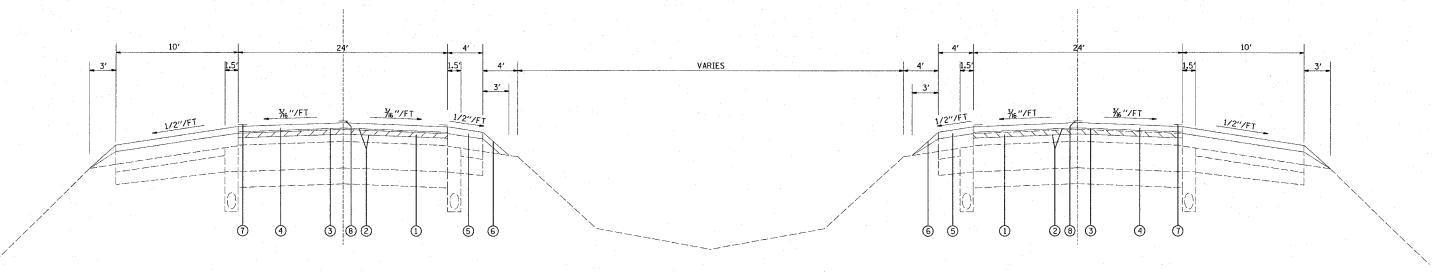

FAI 70 STATION 965+00 TO STATION 1030+65 64' MEDIAN EB 270 STATION 861+08 TO STATION 888+21 VARIABLE MEDIAN WB 270 STATION 861+44 TO STATION 885+66 VARIABLE MEDIAN EB 70 STATION 891+26 TO STATION 965+00 VARIABLE MEDIAN WB 70 STATION 901+06TO STATION 964+94 VARIABLE MEDIAN

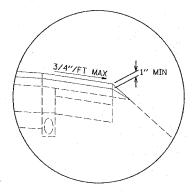

SHOULDER RESURFACING DETAIL

LEGEND

- ① HOT MIX ASPHALT SURFACE REMOVAL 1 3/4"
- 2 POLYMERIZED BITUMINOUS MATERIALS (PRIME COAT) AND AGGREGATE (PRIME COAT)
- 3 2 1/4" POLYMERIZED HOT-MIX ASPHALT BINDER COURSE, IL-19.0, N105
- 4 2" POLYMERIZED BITUMINOUS CONCRETE SURFACE COURSE, STONE MATRIX ASPHALT, N80
- (5) HOT-MIX ASPHALT SHOULDERS
- 6 AGGREGATE SHOULDERS, TYPE B.
- THERMOPLASTIC PAVEMENT MARKING LINE, 4"
- (8) WET REFLECTIVE PAVEMENT MARKING, TYPE B, SKIP-DASH, 4"

REVISIONS AME	DATE		S DEPARTMENT OF TRANSPORTATION POSED TYPICAL SECTIONS
			FAI ROUTE 70 SECTION 60-(10,11)RS MADISON COUNTY
•		SCALE: VERT.	DRAWN BY

DATE = \$DATE\$
NAME = \$FILEL\$
SCALE = \$SCALE\$
RENCE = \$REF\$