
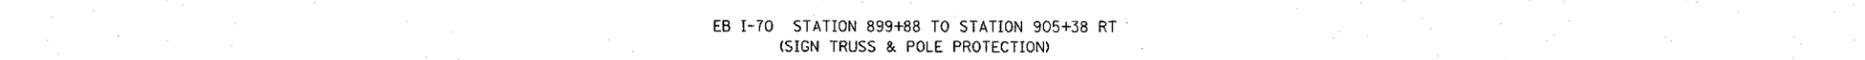


F.A.I. RTE.	SECTION	COUNTY	TOTAL SHEETS	SHEET NO.
70	60-(10,11)RS	MADISON	26	150
STA. _____ TO STA. _____		FED. ROAD DIST. NO. _____ ILLINOIS FED. AID PROJECT _____		

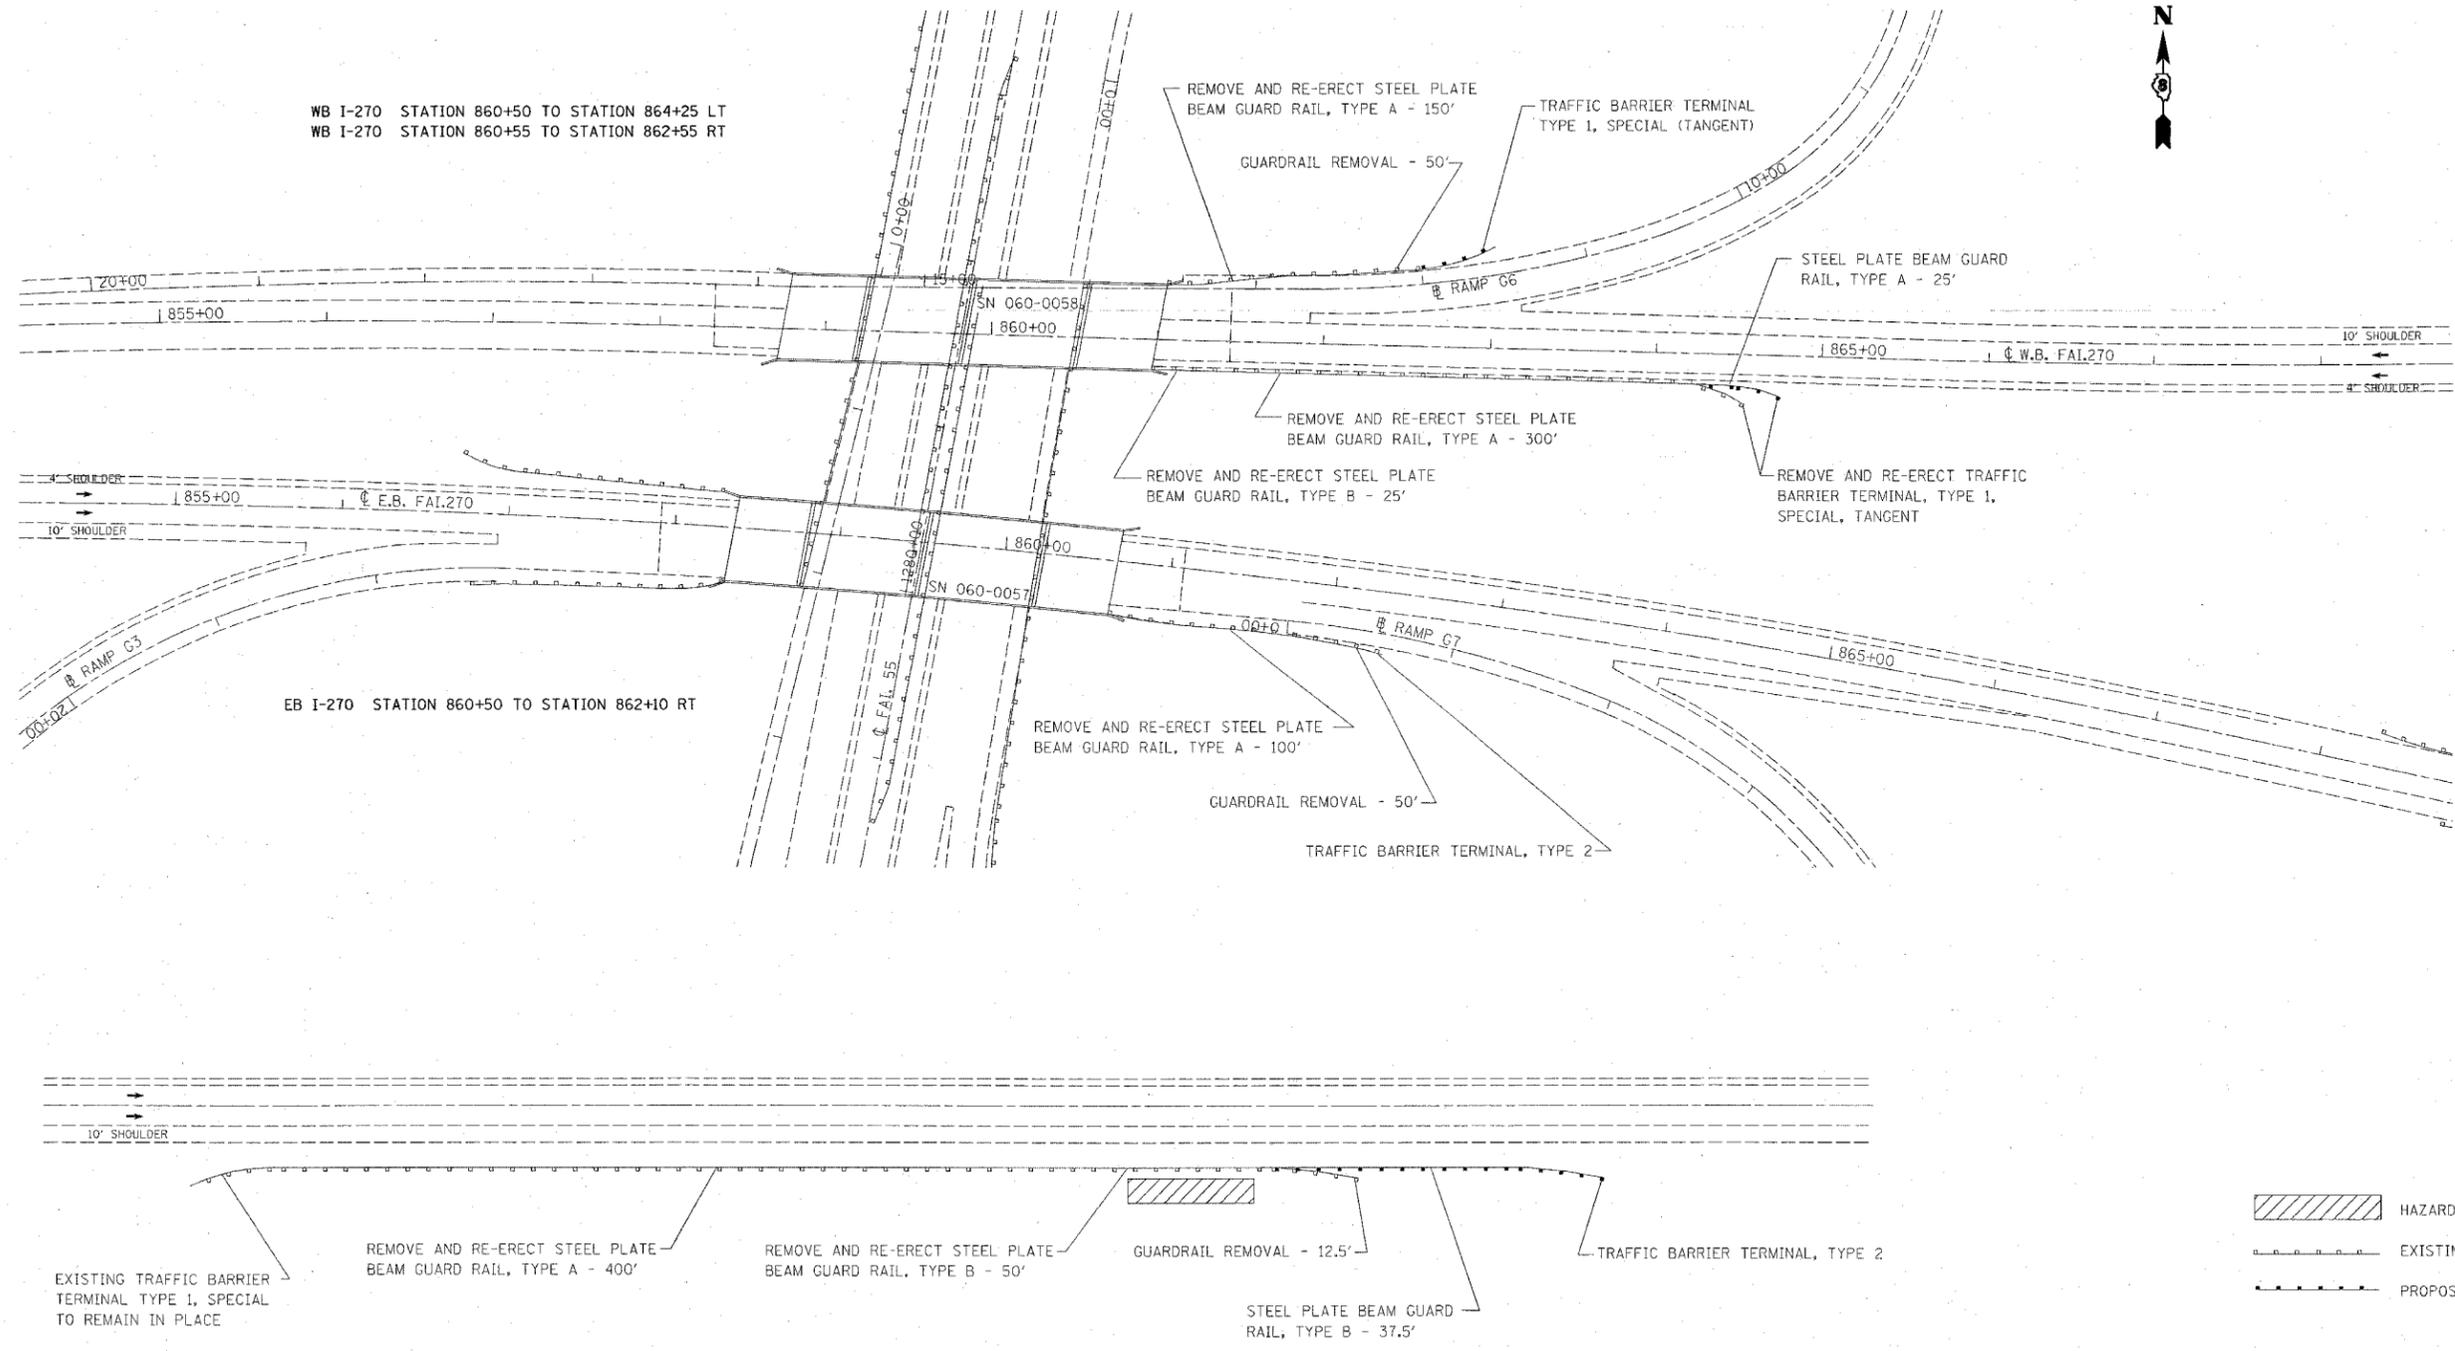

- HAZARD
- EXISTING GUARDRAIL
- PROPOSED GUARDRAIL

EB I-70 STATION 899+88 TO STATION 905+38 RT
(SIGN TRUSS & POLE PROTECTION)

REVISIONS	
NAME	DATE

ILLINOIS DEPARTMENT OF TRANSPORTATION
GUARDRAIL DETAILS
AT SN 060-0057, 060-0058
I-270 OVER I-55
 FAI 70
 SECTION 60-(10,11)RS
 MADISON COUNTY

SCALE: VERT. _____
 HORIZ. _____
 DATE _____

DRAWN BY _____
 CHECKED BY _____

PLOT DATE = 04/26/04
 FILE NAME = 061111RS
 SHEET NO. = 150
 REFERENCE = 76857