


DATE	BY
NO.	NO.
ORIGINAL SURVEY	SURVEYED
NOTE BOOK	PLOTTED
	TEMPLATE
	AREAS CHECKED

DATE	BY
NO.	NO.
ORIGINAL SURVEY	SURVEYED
NOTE BOOK	PLOTTED
	TEMPLATE
	AREAS CHECKED

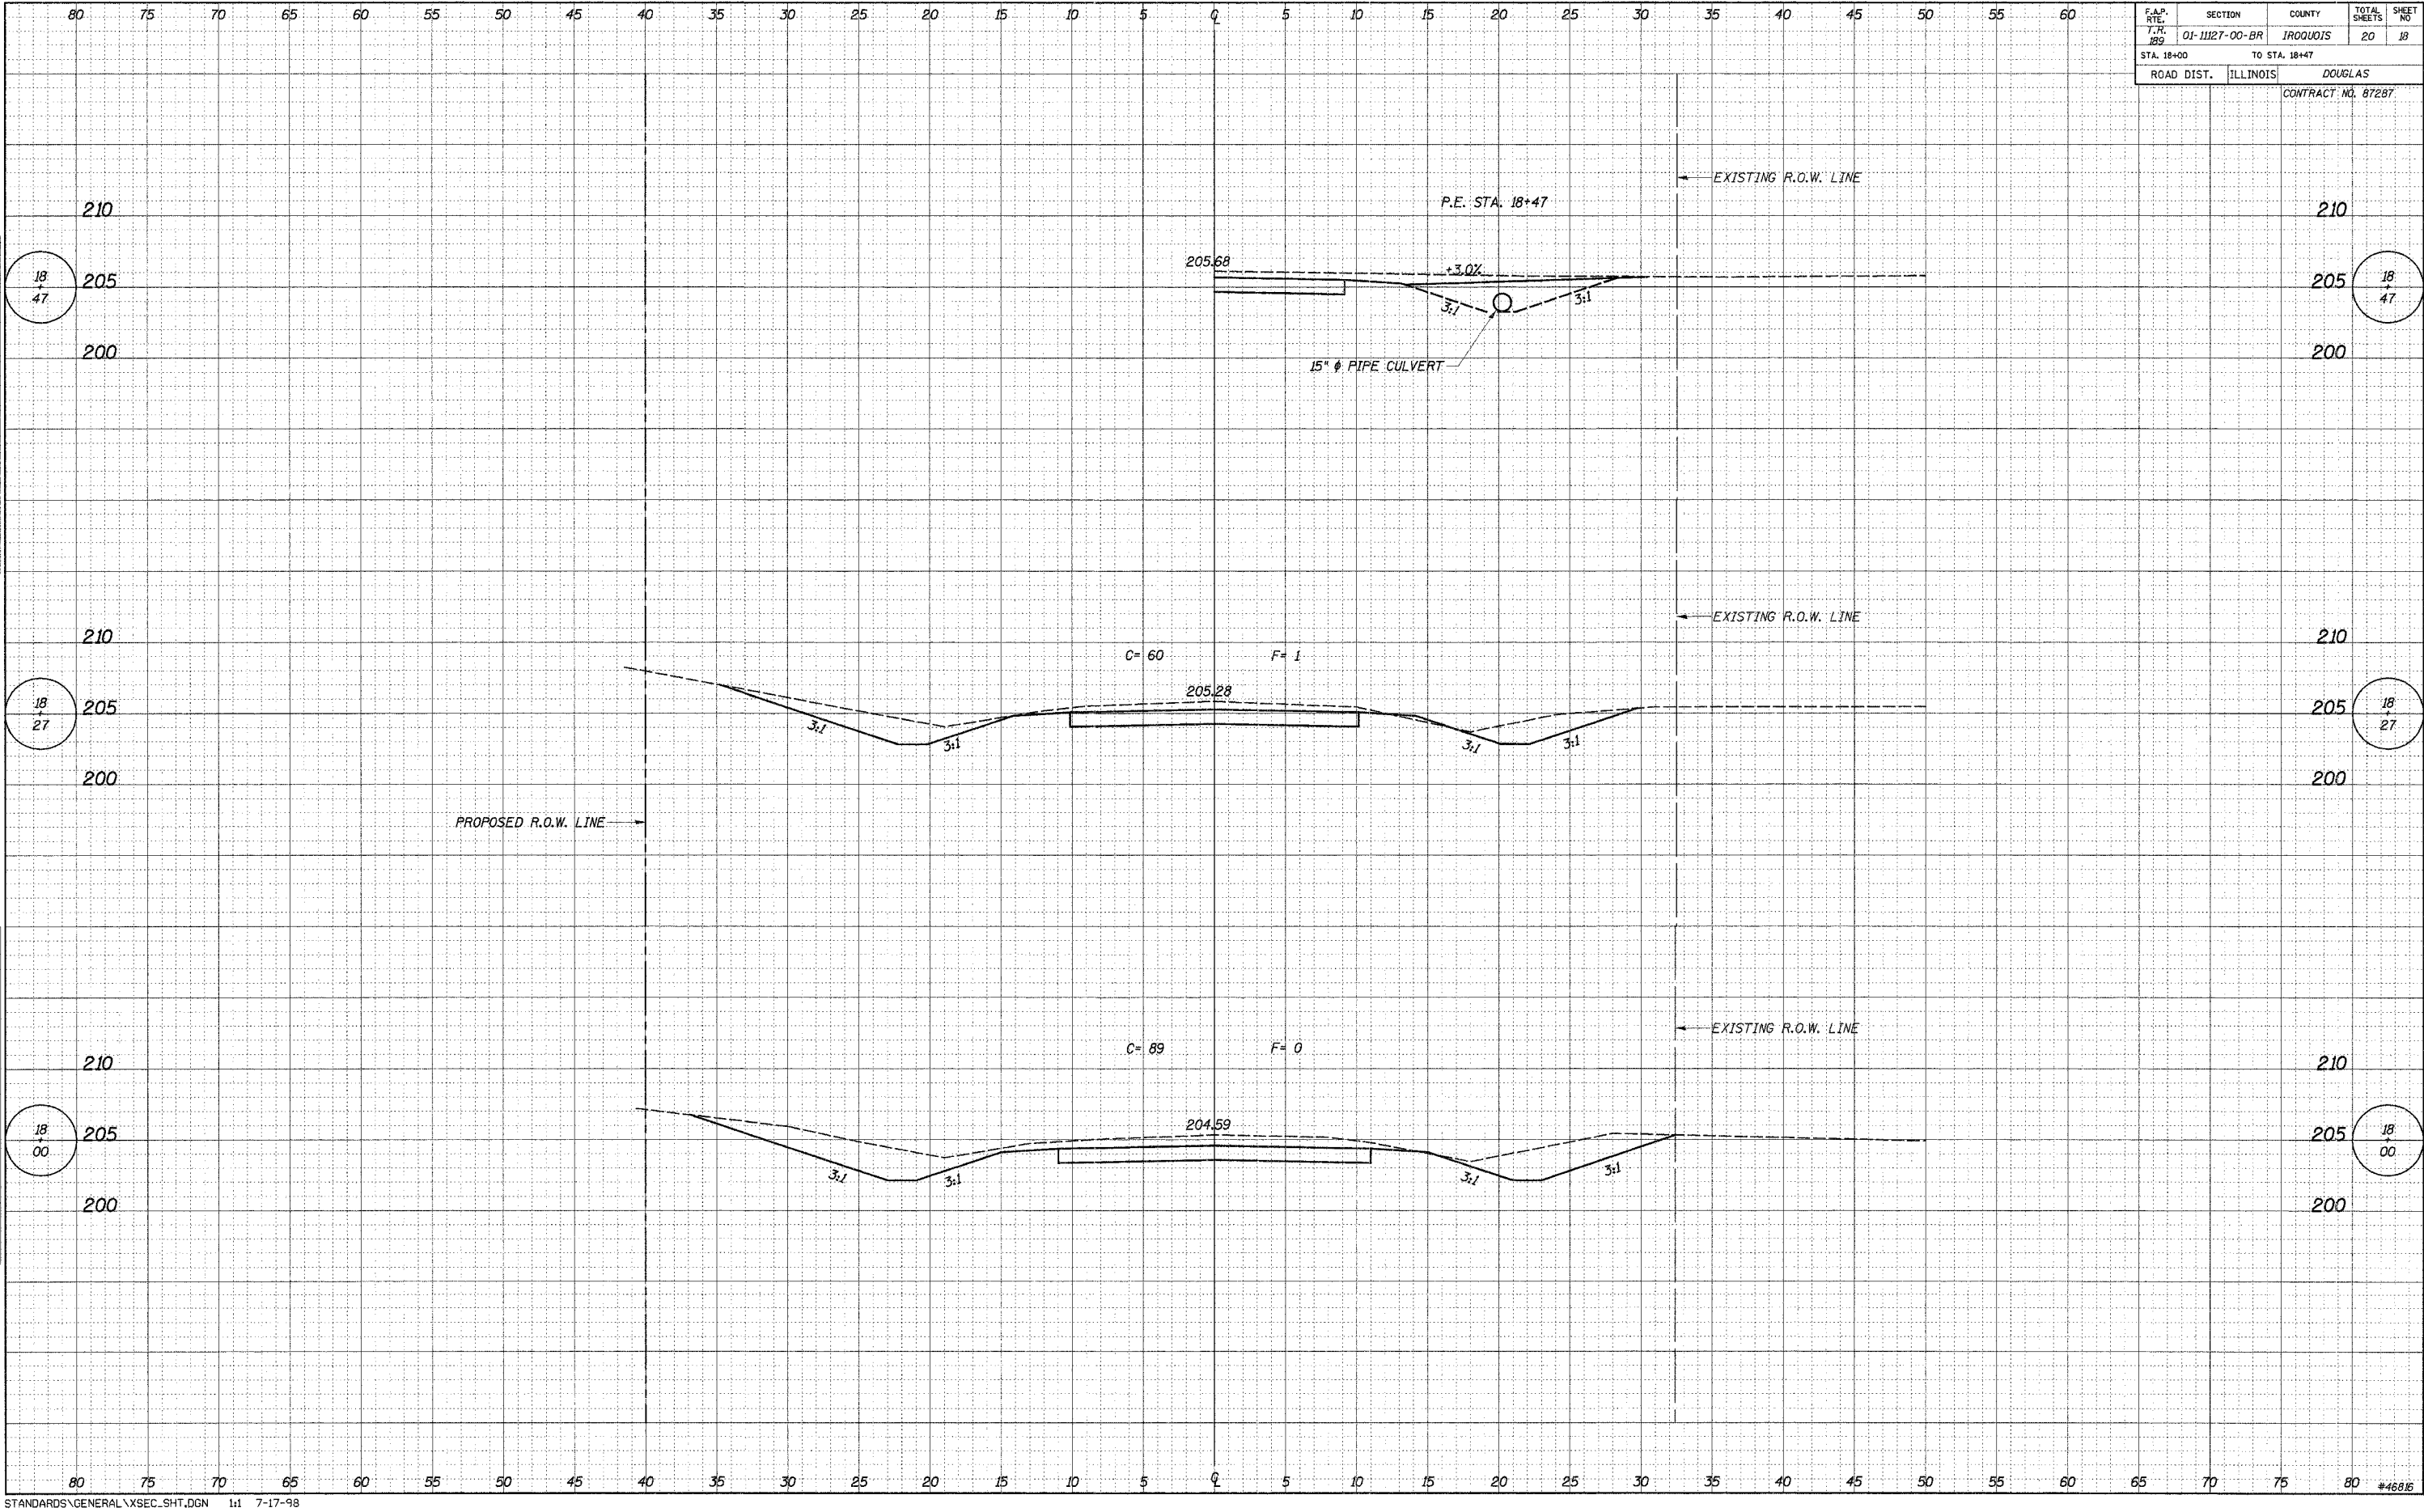

F.A.P. RTE.	SECTION	COUNTY	TOTAL SHEETS	SHEET NO
7.R. 189	01-11127-00-BR	IROQUOIS	20	18
STA. 18+00		TO STA. 18+47		
ROAD DIST.		ILLINOIS	DOUGLAS	
		CONTRACT NO. 87287		