
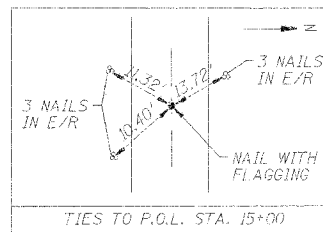




ROUTE NO.	SHEET NO.	QUANTITY	TOTAL SHEETS	SHEET NO.
TR 397	*	Vermilion	9	3
PREP. NO. DATE: 02.1				
ILLINOIS FEDERAL PROJECT				

*00-09115-00-BR

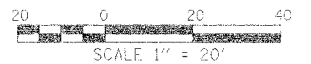

BM #1 CHISELED "X" IN SW CORNER OF CURB OF EXISTING BRIDGE, ELEV. 100.00
 BM #2 - RR SPIKE IN E/ROAD, STA. 10+66.9' LT., ELEV. 98.93

SE 1/4, SEC. 33, T 18 N., R. 13 W., 3rd P.M.

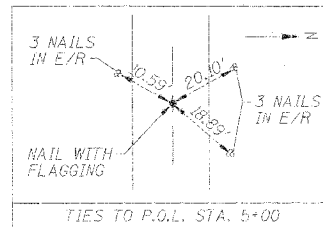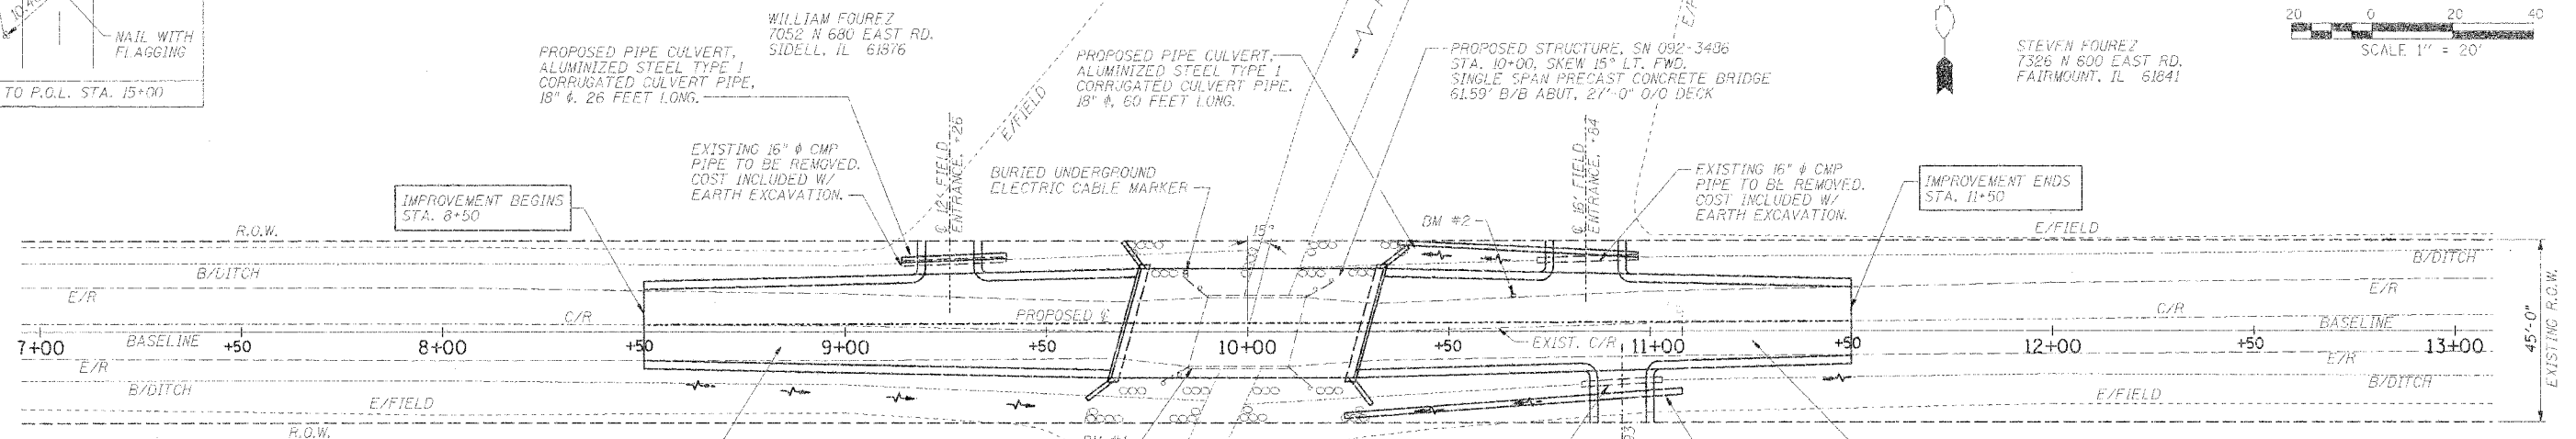

UTILITIES
 CALL J.U.L.I.E. 1-800-892-0123
 THE CONTRACTOR SHALL COORDINATE THE RELOCATION OF ANY UTILITIES WITH THE UTILITY COMPANY WHERE THEY CONFLICT WITH THE PROPOSED IMPROVEMENTS.


TIMOTHY & MELONY PUZEY
 7145 N 680 EAST RD.
 SIDELL, IL 61876

TIMOTHY & MELONY PUZEY
 7145 N 680 EAST RD.
 SIDELL, IL 61876

CHANNEL EXCAVATION
 THE CHANNEL SHALL BE EXCAVATED AS SHOWN WITH 2:1 SLOPES WITHIN THE EXISTING RIGHT OF WAY. SUITABLE EXCAVATED MATERIALS TO BE USED IN THE EMBANKMENTS

EXISTING STRUCTURE DESCRIPTION SN 092-3211
 EXISTING STRUCTURE IS A CONCRETE SLAB ON STEEL BEAMS SUPPORTED BY TIMBER PILING AT EACH END AND A TIMBER PILE CENTER SUPPORT, 25' LONG & 18'-0" WIDE. REMOVAL OF EXISTING STRUCTURE = 1 EACH

SE 1/4, SEC. 33, T 18 N., R. 13 W., 3rd P.M.

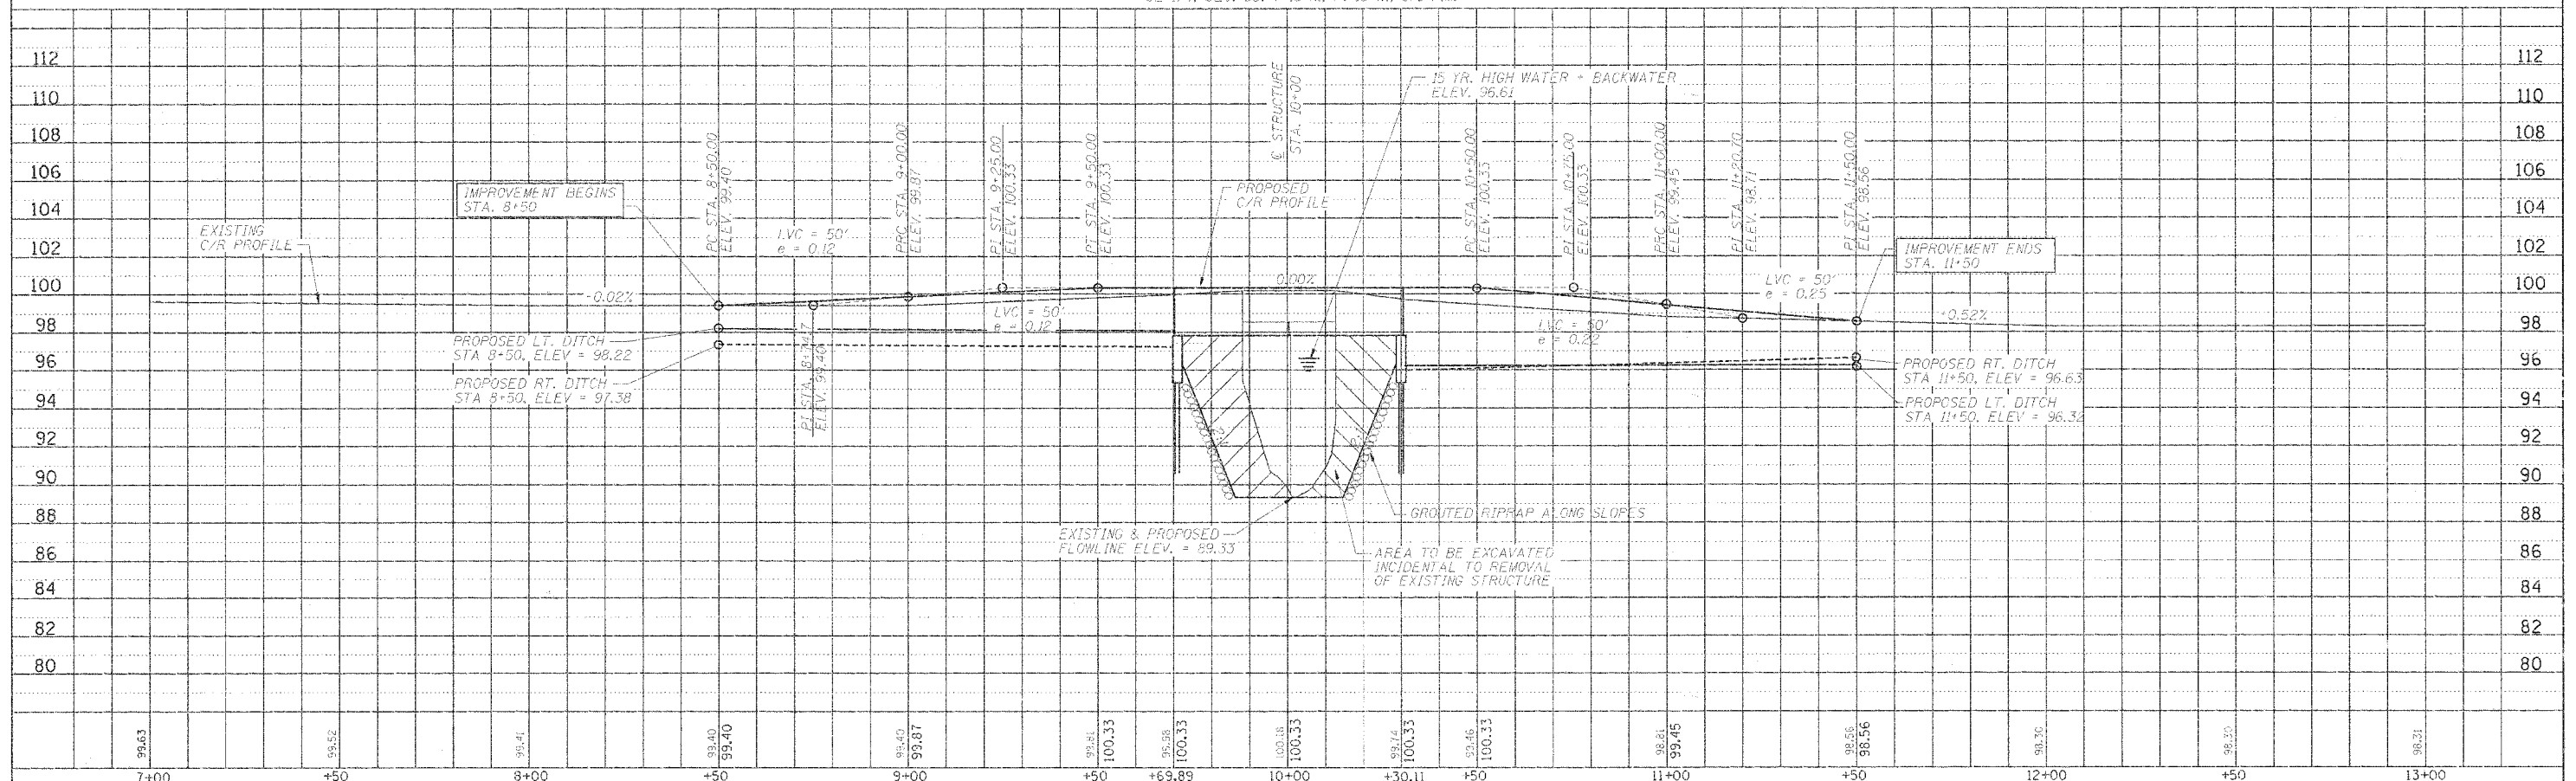

PLAN & PROFILE STA. 7+00 TO STA. 13+00