



[illegible]

TOP PLAN

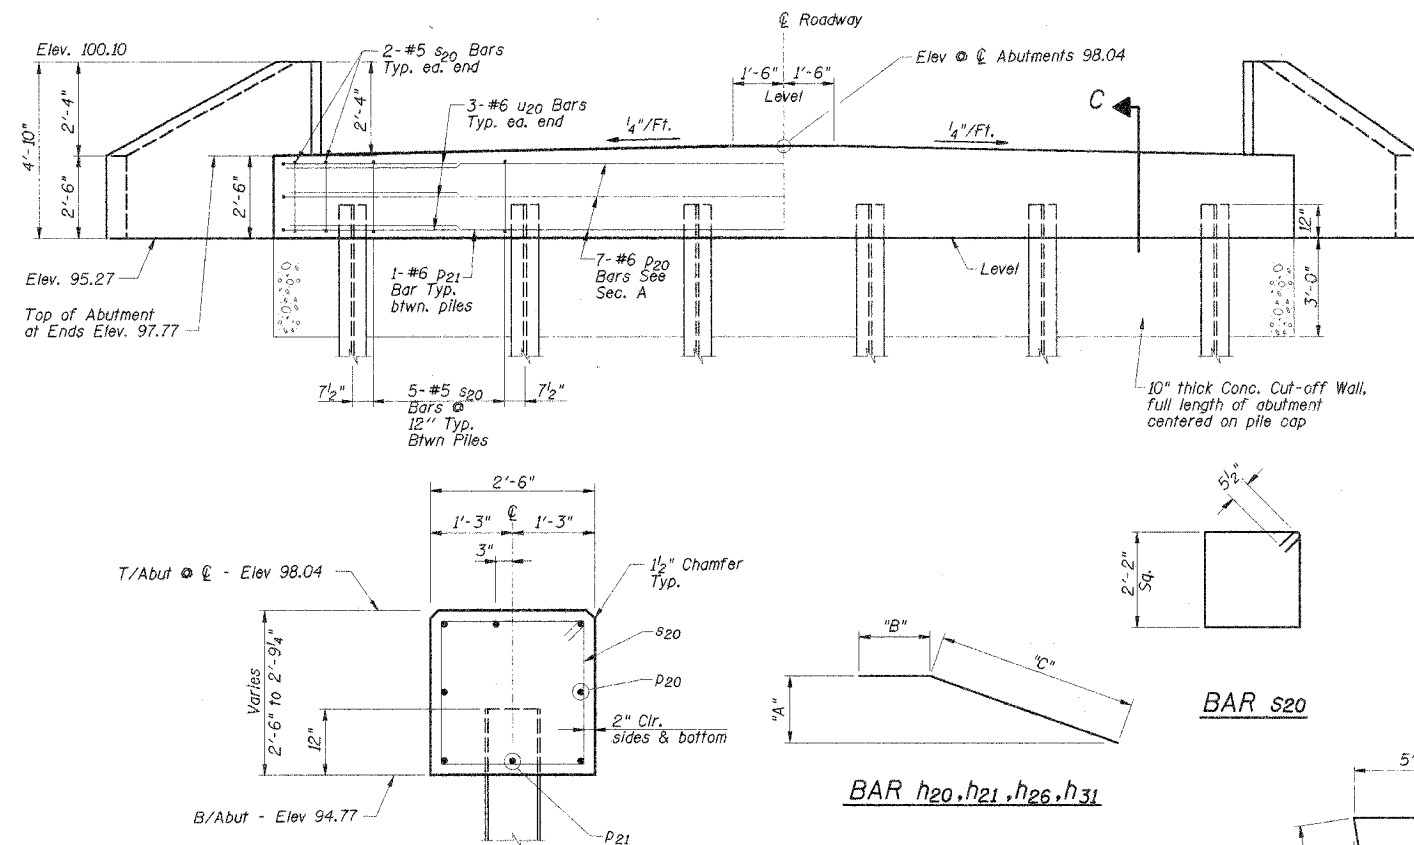

BAR	"A"	"B"	"C"
h20	2'-2"	1'-3"	6'-8"
h21	2'-2"	0'-9"	6'-8"
h26	6'-6"	1'-0"	8'-4"
h31	5'-0"	1'-0"	8'-4"

Hand-drawn structural drawing of a bridge pier cross-section. The drawing shows a rectangular pier with a sloped top surface. Dimensions include a total width of 8'-0" and a total height of 4'-10". Reinforcement details include 16-#4 bars at the base, 13" diameter bars, and various vertical and horizontal bars labeled with numbers and "E.F." (End of Field). A note indicates a 10" thick concrete cut-off wall at the base.

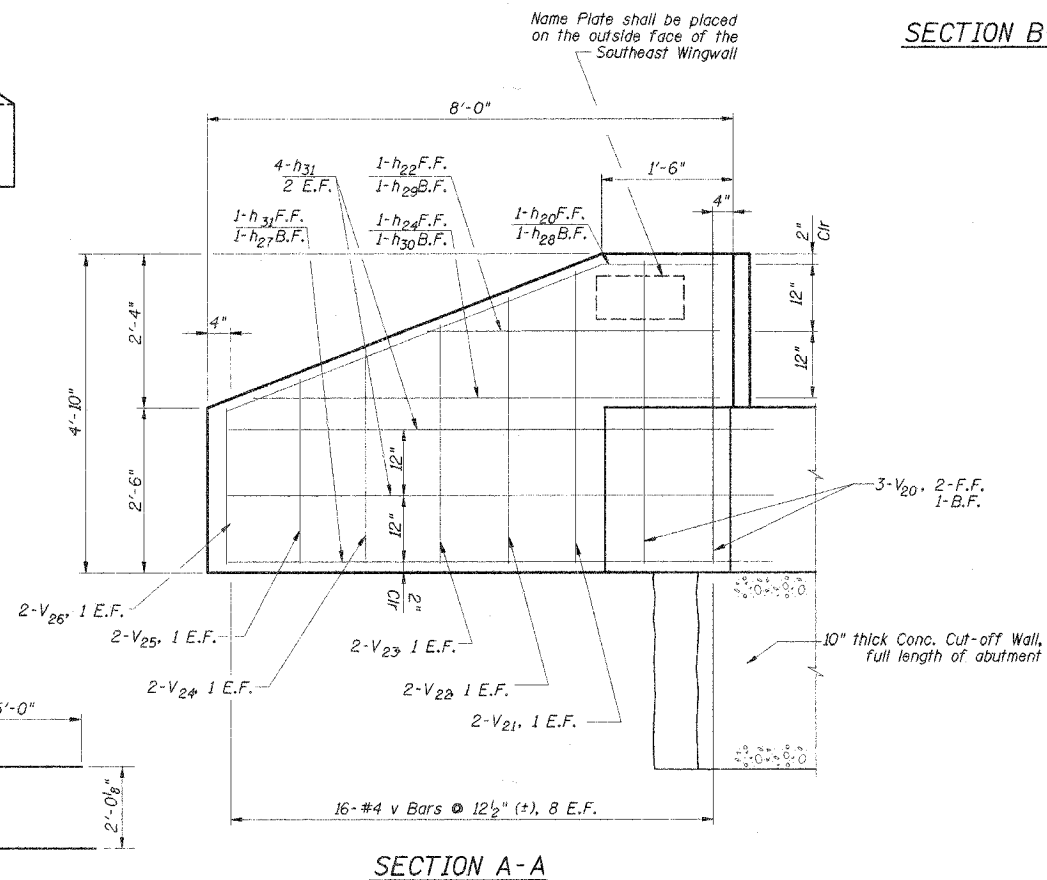

Bar	No.	Size	Length	Shape
#20	4	#5	7'-11"	— /
#21	2	#5	7'-5"	— /
#22	4	#5	4'-3"	— —
#23	2	#5	3'-9"	— —
#24	4	#5	7'-0"	— —
#25	2	#5	6'-6"	— —
#26	10	#5	9'-4"	— /
#27	4	#5	8'-4"	— —
#28	2	#5	6'-8"	— —
#29	2	#5	3'-6"	— —
#30	2	#5	6'-3"	— —
#31	10	#5	9'-4"	— —
#20	14	#6	30'-0"	— —
#21	10	#6	4'-9"	— —
#20	58	#5	9'-7"	— □
#20	12	#6	12'-1"	— □
#20	14	#4	4'-6"	— —
#21	8	#4	4'-2"	— —
#22	8	#4	3'-9"	— —
#23	8	#4	3'-5"	— —
#24	8	#4	3'-0"	— —
#25	8	#4	2'-7"	— —
#26	8	#4	2'-3"	— —
Concrete Structures			Cu. Yds.	19.0
Reinforcement Bars			Lbs.	2020
Test Pile, Steel HP10x42			Each	2
Furnishing Str Pile, HP10x42			Foot	390
Driving Piles			Foot	390
Pile Shoes			Each	12
Name Plate			Each	1
Concrete Cut-off Wall			Cu. Yds.	5.6
Structure Excavation			Cu. Yds.	107

Concrete Structures	Cu. Yds.	19.0
Reinforcement Bars	Lbs.	2020
Test Pile, Steel HP10x42	Each	2
Furnishing Slt Pile, HP10x42	Foot	390
Driving Piles	Foot	390
Pile Shoes	Each	12
Name Plate	Each	1
Concrete Cut-off Wall	Cu. Yds.	5.6
Structure Excavation	Cu. Yds.	107

SHEET	7
FWG NO.	jam2-abt.dgn
DATE	OCT 2006
PROJ NO.	1077

Frauenhoffer and Associates, P.C. Consulting Engineers
3002 Crossing Court Champaign, IL 61822 217-351-6268