

F.A.R. NO.	SECTION	COUNTY	TOTAL SHEETS	SHEET NO.
7902	03-00055-00-PP	CHRISTIAN	67	56
STA. 168+00.00		TO STA. 169+00.00		
FED. ROAD DIST. NO.		BLINDS	FED. AID PROJECT	


DESIGN		
INT.	DATE	REASON

BY	DATE

PLOTS & CHECKS			
INT.	DATE	NO.	REASON

BY	DATE

CHECKS		
INT.	DATE	REASON

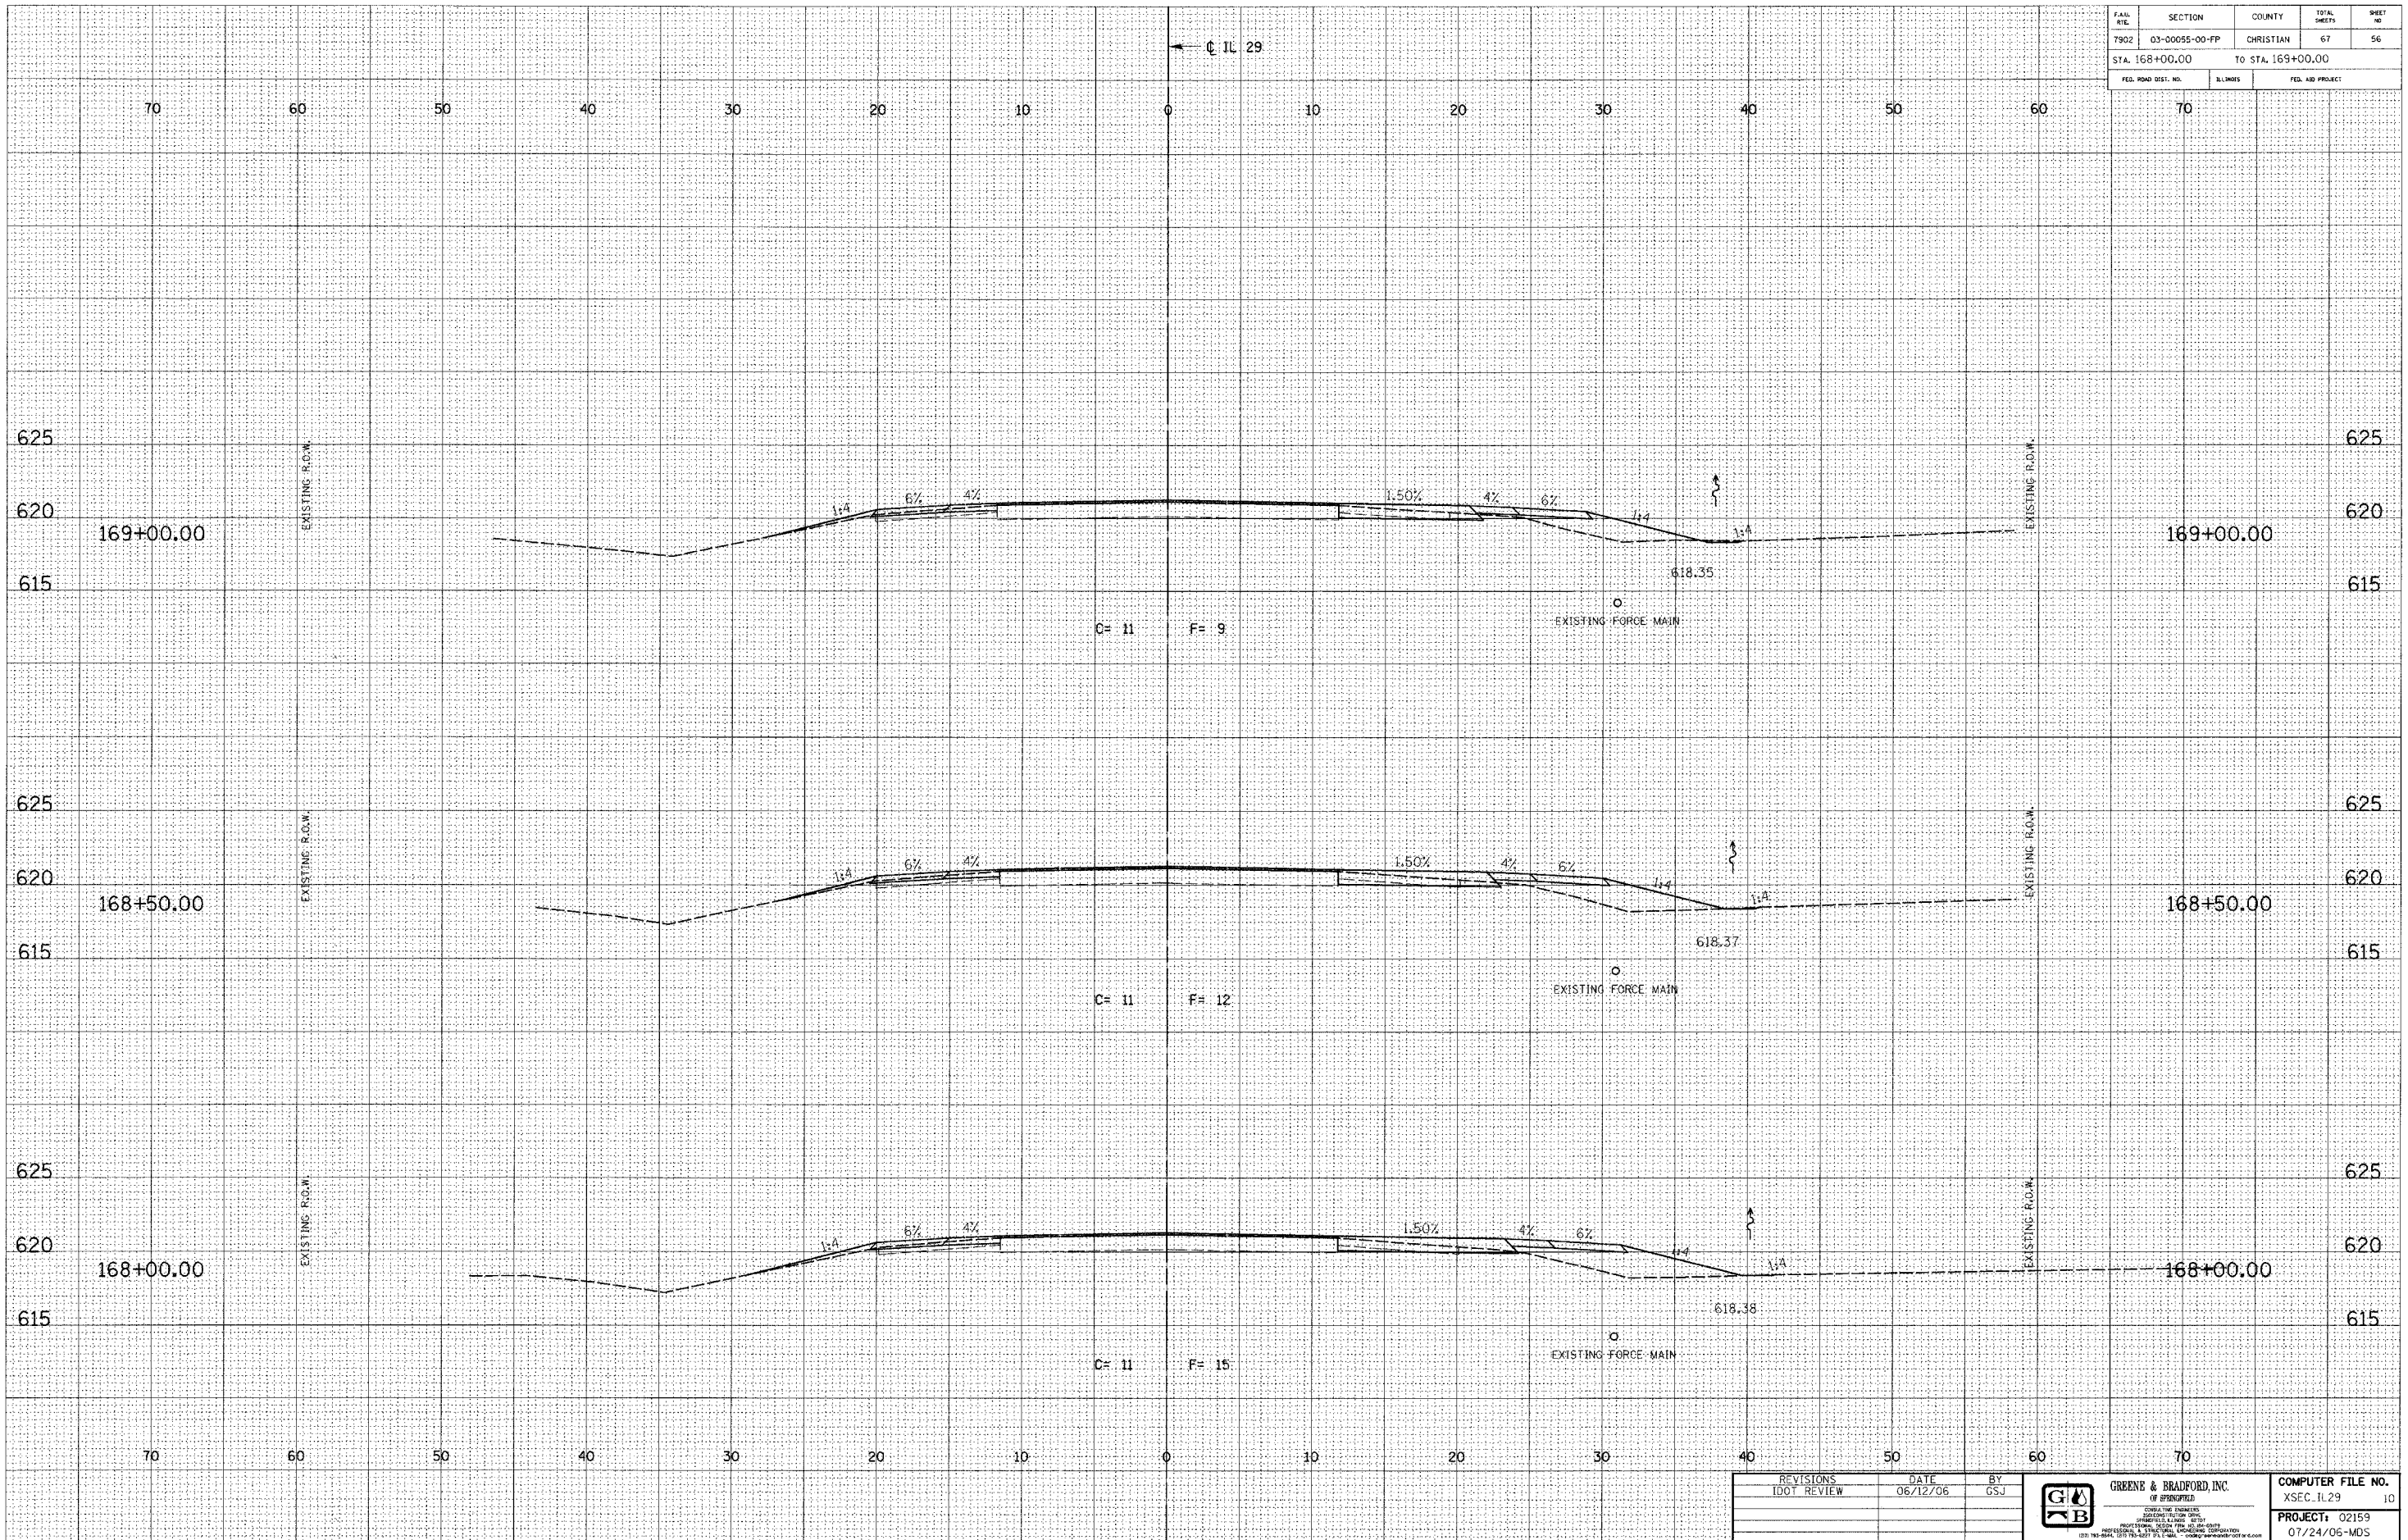

IDOTXSEC-5 1:5 8/07/00

REVISIONS	DATE	BY
IDOT REVIEW	06/12/06	GSJ

<p>GREENE & BRADFORD, INC. CONSULTING ENGINEERS OF SPRINGFIELD</p>	COMPUTER FILE NO.
	XSEC_IL29 10
PROJECT: 02159	
DATE: 07/24/06-MDS	