
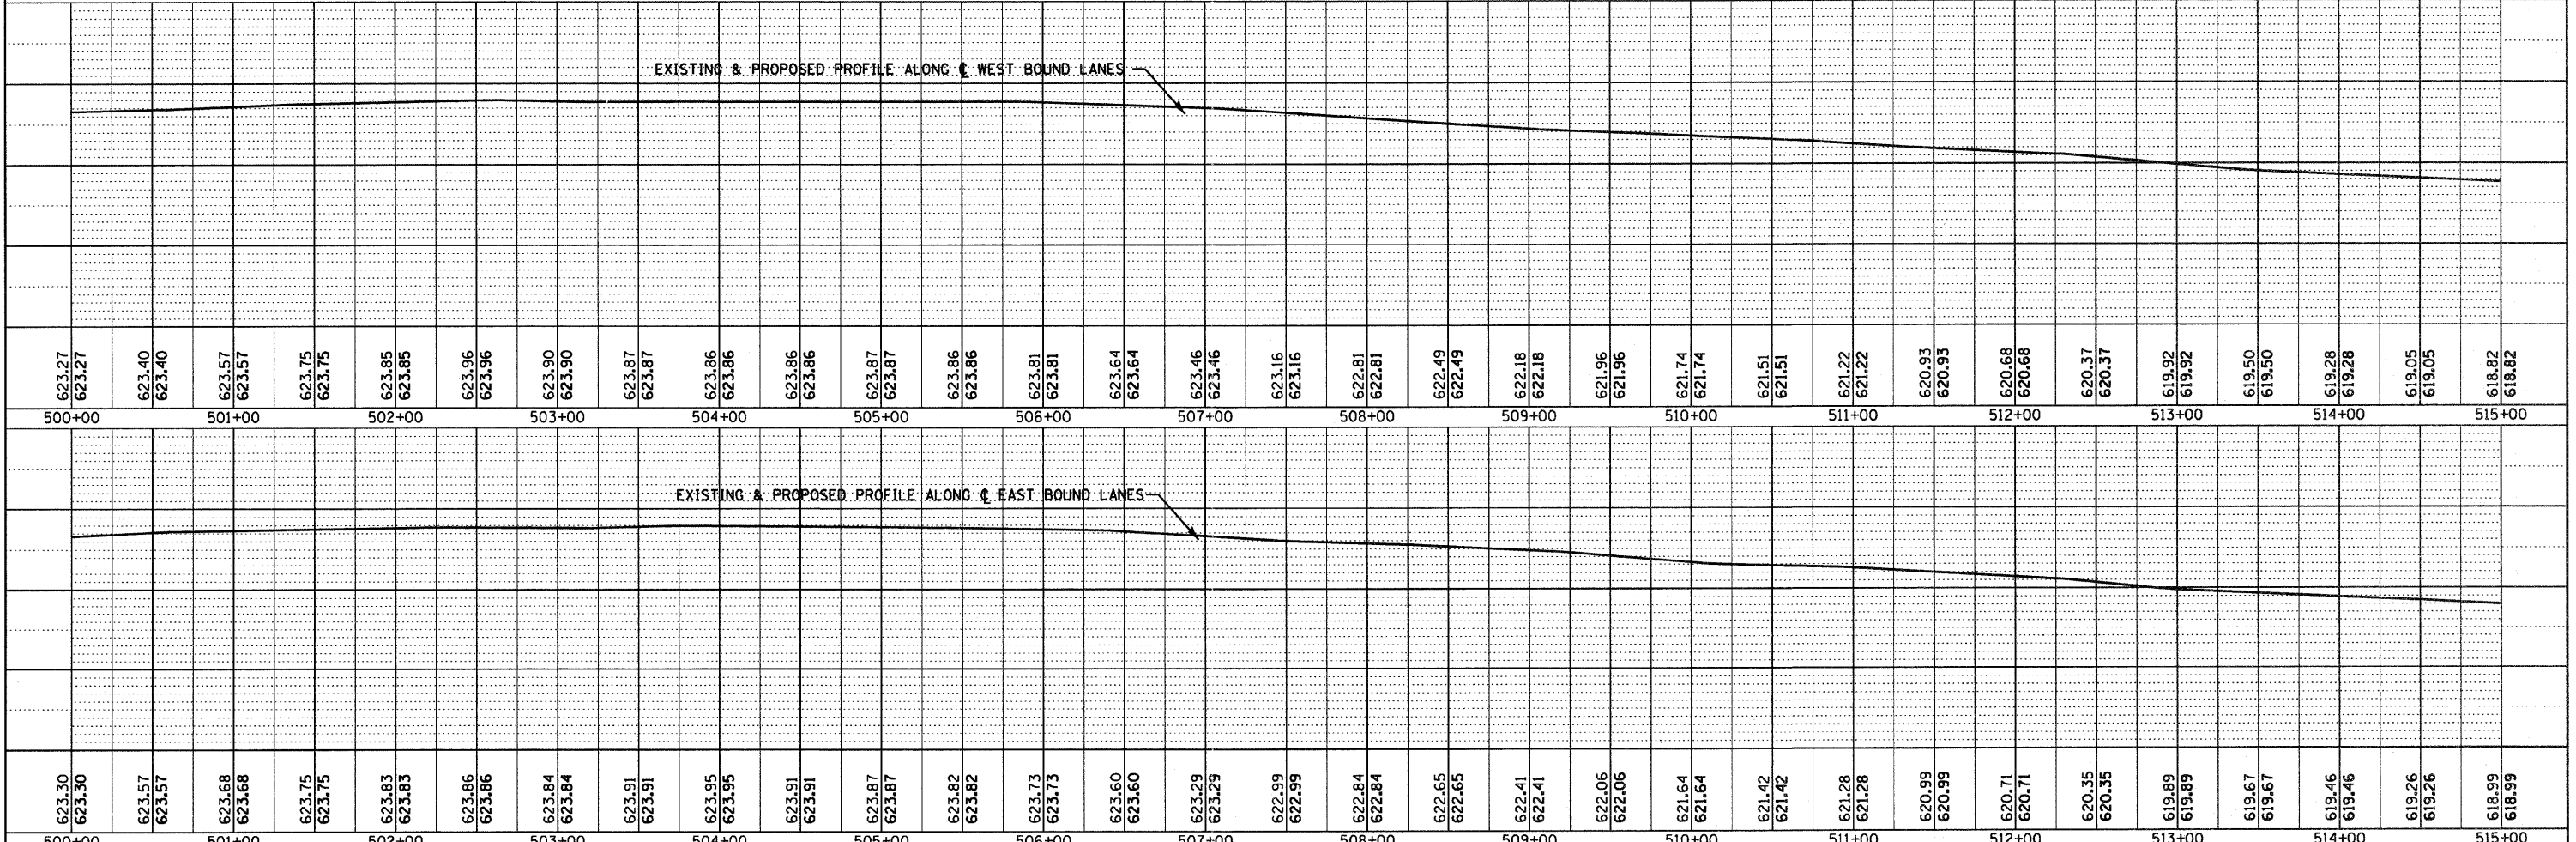


DATE 07/11
 BY CHAMIN & ASSOCIATES
 CHECKED DJD
 DATE 07/11
 PLAN REFERRED TO CHAMIN & ASSOCIATES
 PLOTTED 07/11
 ALIGNED 07/11
 NOTE BOOK NO. 07/11
 FILE NAME D:\BARRIER-TOPDOWN

DATE 07/11
 BY CHAMIN & ASSOCIATES
 CHECKED LAG
 DATE 07/11
 PROFILE SURVEYED CHAMIN & ASSOCIATES
 GRADES CHECKED LAG
 NOTE BOOK NO. 07/11
 FILE NAME D:\BARRIER-TOPDOWN

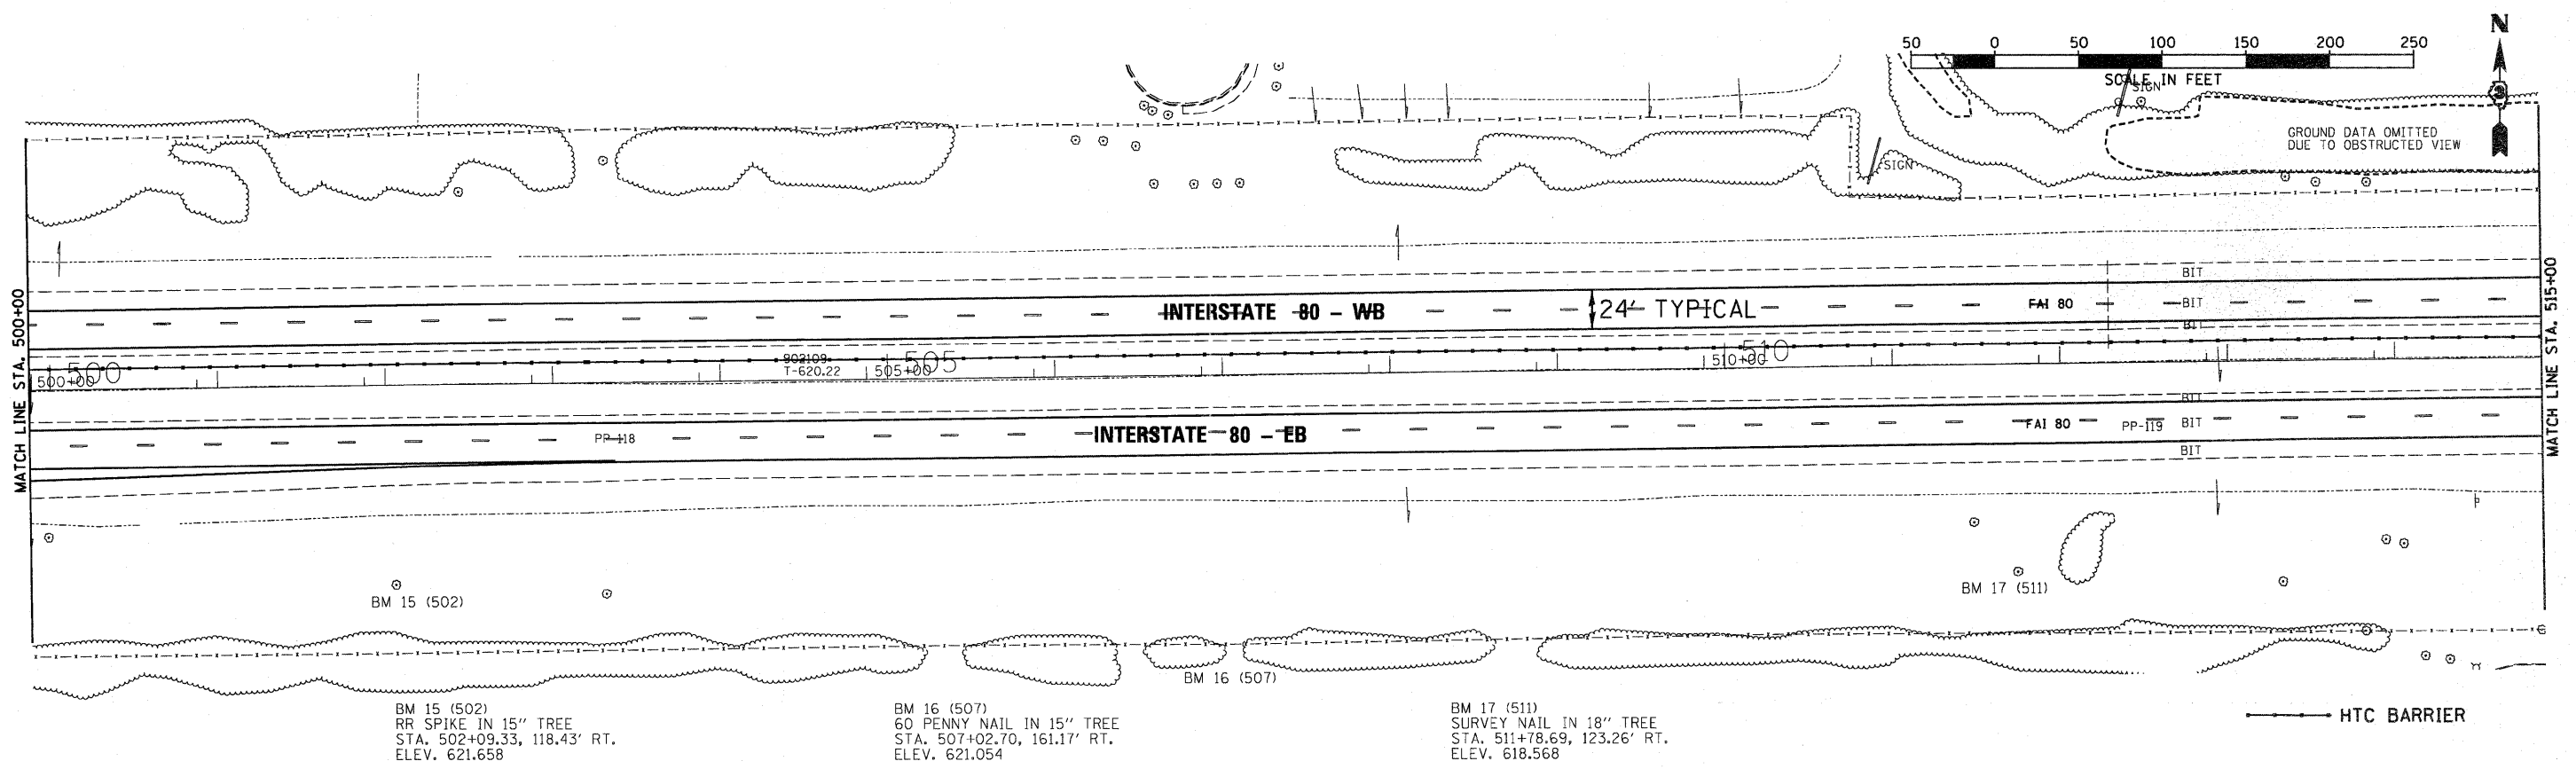

FILE NAME - D366A48-SHT-PLNPRF-500-515.DGN	USER NAME -	DESIGNED -	REVISED -	STATE OF ILLINOIS DEPARTMENT OF TRANSPORTATION	PLAN & PROFILE - I-80 SCALE: 1"=50' SHEET NO. OF SHEETS STA. 500+00 TO STA. 515+00	F.A.I. RTE. FAI 80 (50-2,4)RS-5 & (50-3)RS-6	SECTION	COUNTY LASALLE	TOTAL SHEETS 109	SHEET NO. 56
PLOT SCALE = 1"=50'	DRAWN - LAG	REVISED -	CONTRACT NO. 66A48							
PLOT DATE = 05/11	CHECKED - DJD	REVISED -	ILLINOIS FED. AID PROJECT							